



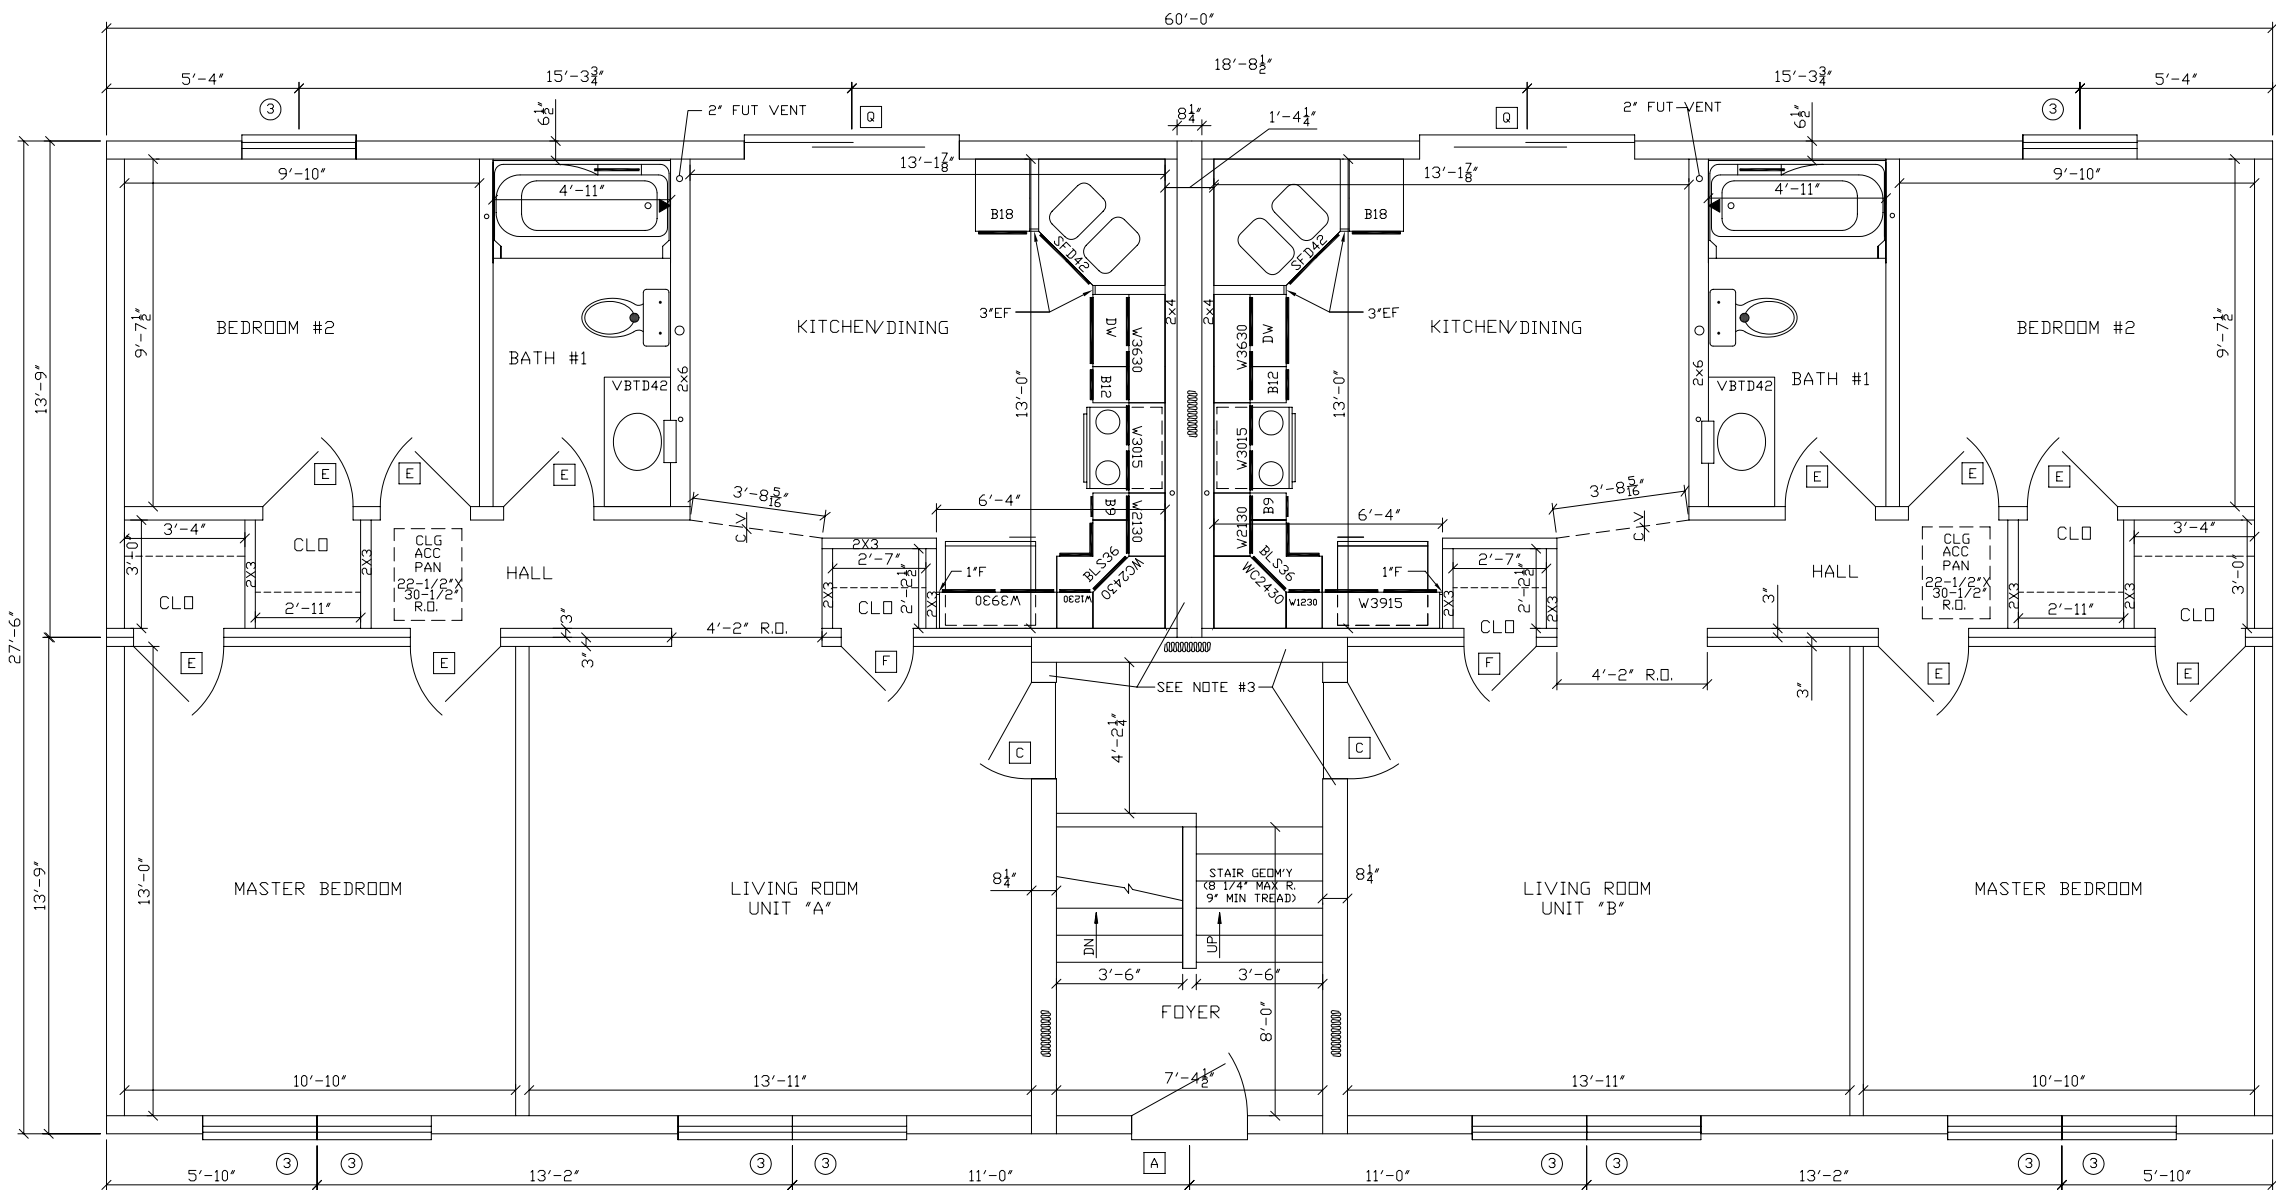


- NOTES:
- 2x6 SPF STUD GRADE EXTERIOR WALLS
 - SINGLE HUNG WINDOWS (#1=24210, #2=2842, #3=3048, #4=2852, #11=2858C)
 - (WP3910)-1 LAYER 5/8" TYPE "X" GYP. OVER 2 ROWS OF 2x4 STUDS STAGGERED ON 2x6 PLATES AT 8" O.C. ATTACH w/6d CEMENT COATED NAILS (1 7/8"L., 0.0915"D. SHANK, 1/4"D. HEAD @ 7"D.C.
 - 8'-0" CLG HT.
 - 2x10 SPF#2 FLOOR JOISTS @ 16" O.C.
 - ROOF SYSTEM TO BE 24" O.C.

- NOTES:
- UNITS ABOVE ARE DEPICTED FOR USE AS RENTAL UNITS ONLY. FOR SALE UNITS WILL REQUIRE ADDITIONAL DESIGN WORK AS WELL AS SEPARATION OF UNITS.
 - "FIRE SEPARATION WALLS SHOWN ARE FOR LIVING UNITS AS DRAWN ON THIS CAD PLAN. IF MORE LIVING UNITS ARE TO BE JOINED TOGETHER THAN WHAT IS SHOWN (TOWNHOUSES), MORE FIRE SEPARATION WALLS WILL BE NECESSARY."

BOX LAYOUT

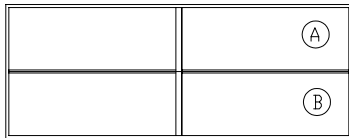


ROOF KEY PLAN

 

REVISIONS

- | NO. | DESCRIPTION |
|-----|-------------------------|
| 1. | PLAN REVISED-RES-6/9/06 |
| 2. | |
| 3. | |
| 4. | |
| 5. | |
| 6. | |
| 7. | |

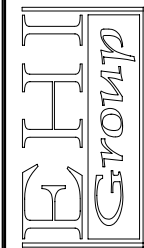

760 SQ. FT. PER LIVING UNIT		CARROLL (DUPLEX)		1ST FLOOR	
DRAWN BY:	JPJ	CHECKED BY:	---	DATE:	6/5/02
SCALE:		3/16"=1'-0"			
DRAWN BY:		DATE:		6/5/02	
CHECKED BY:		JPJ			
DATE:		6/5/02			
SCALE:		3/16"=1'-0"			
DRAWN BY:		JPJ			
CHECKED BY:		JPJ			
DATE:		6/5/02			
SCALE:		3/16"=1'-0"			
DRAWN BY:		JPJ			
CHECKED BY:		JPJ			
DATE:		6/5/02			




FRONT ELEVATION



REAR ELEVATION

ALL REVERSE GABLES ARE 9/12 PITCH

760 SQ FT. PER LIVING UNIT			
CARROLL (DUPLEX)			
FRONT ELEVATION			
DRAWN BY: J P J	CHECKED BY: J P J	DATE: 6/5/02	SCALE: 3/16"=1'-0"
SN-		/PD-?/ PA	
BLDR		/ SPEC	

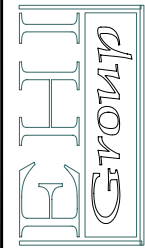

REVISIONS	
1.	PLAN REVISED-RES-6/9/06
2.	
3.	
4.	
5.	
6.	
7.	

This Drawing is for REFERENCE ONLY and may be used in conjunction with STRUCTURAL DRAWINGS AND DETAILS. These prints are drawn as APPROXIMATE REPRESENTATIONS. Actual dimensions and overall appearance may differ due to construction techniques and are beyond the control of the manufacturer.

In Signing I Acknowledge I Have Received and Accept this print