




FRONT ELEVATION

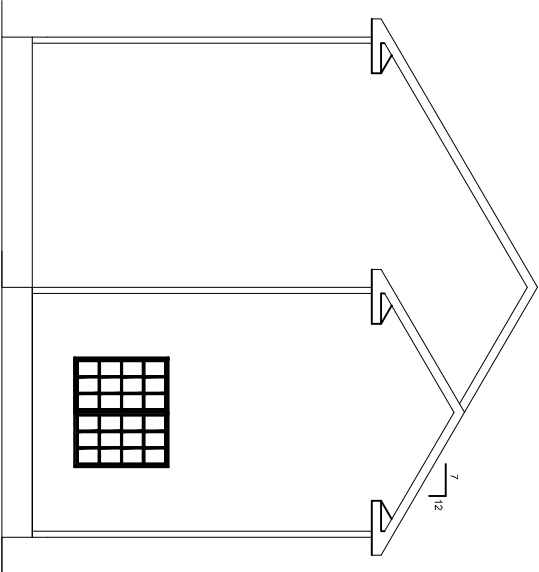

RIGHT ELEVATION

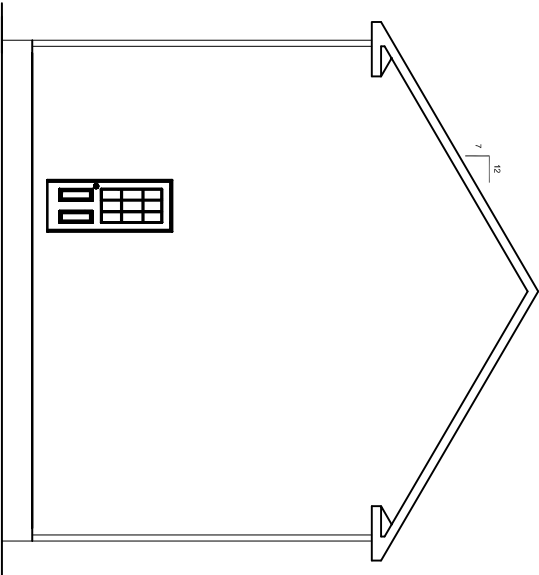

LEFT ELEVATION

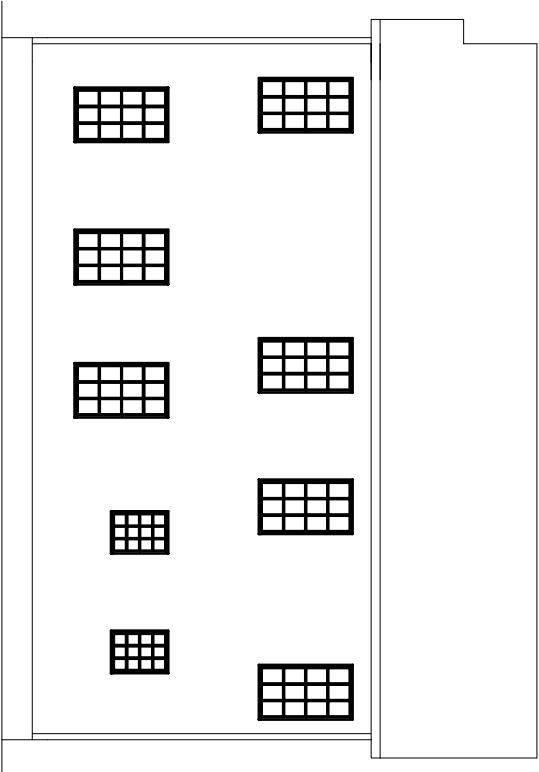


REAR ELEVATION

NOTES:  
1. MATERIALS FOR GABLE ENDS AND OTHER MODULE UNIONS IS SHIPPED LOOSE WITH THE UNITS. IT IS THE RESPONSIBILITY OF THE BUILDER TO INSTALL THESE COMPONENTS PER MANUFACTURERS INSTRUCTIONS  
THESE COMPONENTS INCLUDE BUT ARE NOT LIMITED TO SIDING, FASCIA, SOFFIT.  
1. MATERIALS TO COMPLETE THE ROOF ASSEMBLY IS PROVIDED BY HCH  
AND SHIPPED LOOSE WITH THE UNITS), IT IS THE RESPONSIBILITY OF THE BUILDER TO INSTALL THESE COMPONENTS USING THE FASTENING DETAILS PROVIDED BY HCH. THESE ITEMS INCLUDE BUT ARE NOT LIMITED TO DORMERS, GABLE END WALLS, KNEE WALLS, SHINGLES (FASTENED PER MII).

REVISIONS			<div>HandCrafted Homes</div> <div>101 Eastern Minerals Road, Henderson, N.C. 27537 Phone: 252-436-0001 Fax: 252-430-6662</div>			SERIAL NUMBER: SN	PAGE: Ext. Elevation Sheet 1	05.1
DATE	REVISION	BY						
			MODEL: HICKORY	BUILDER: BLDR	FILENAME: Hickory-07			
			DRAWN BY: DRWN	DATE: 2009	SCALE:			

3RD PARTY SEAL

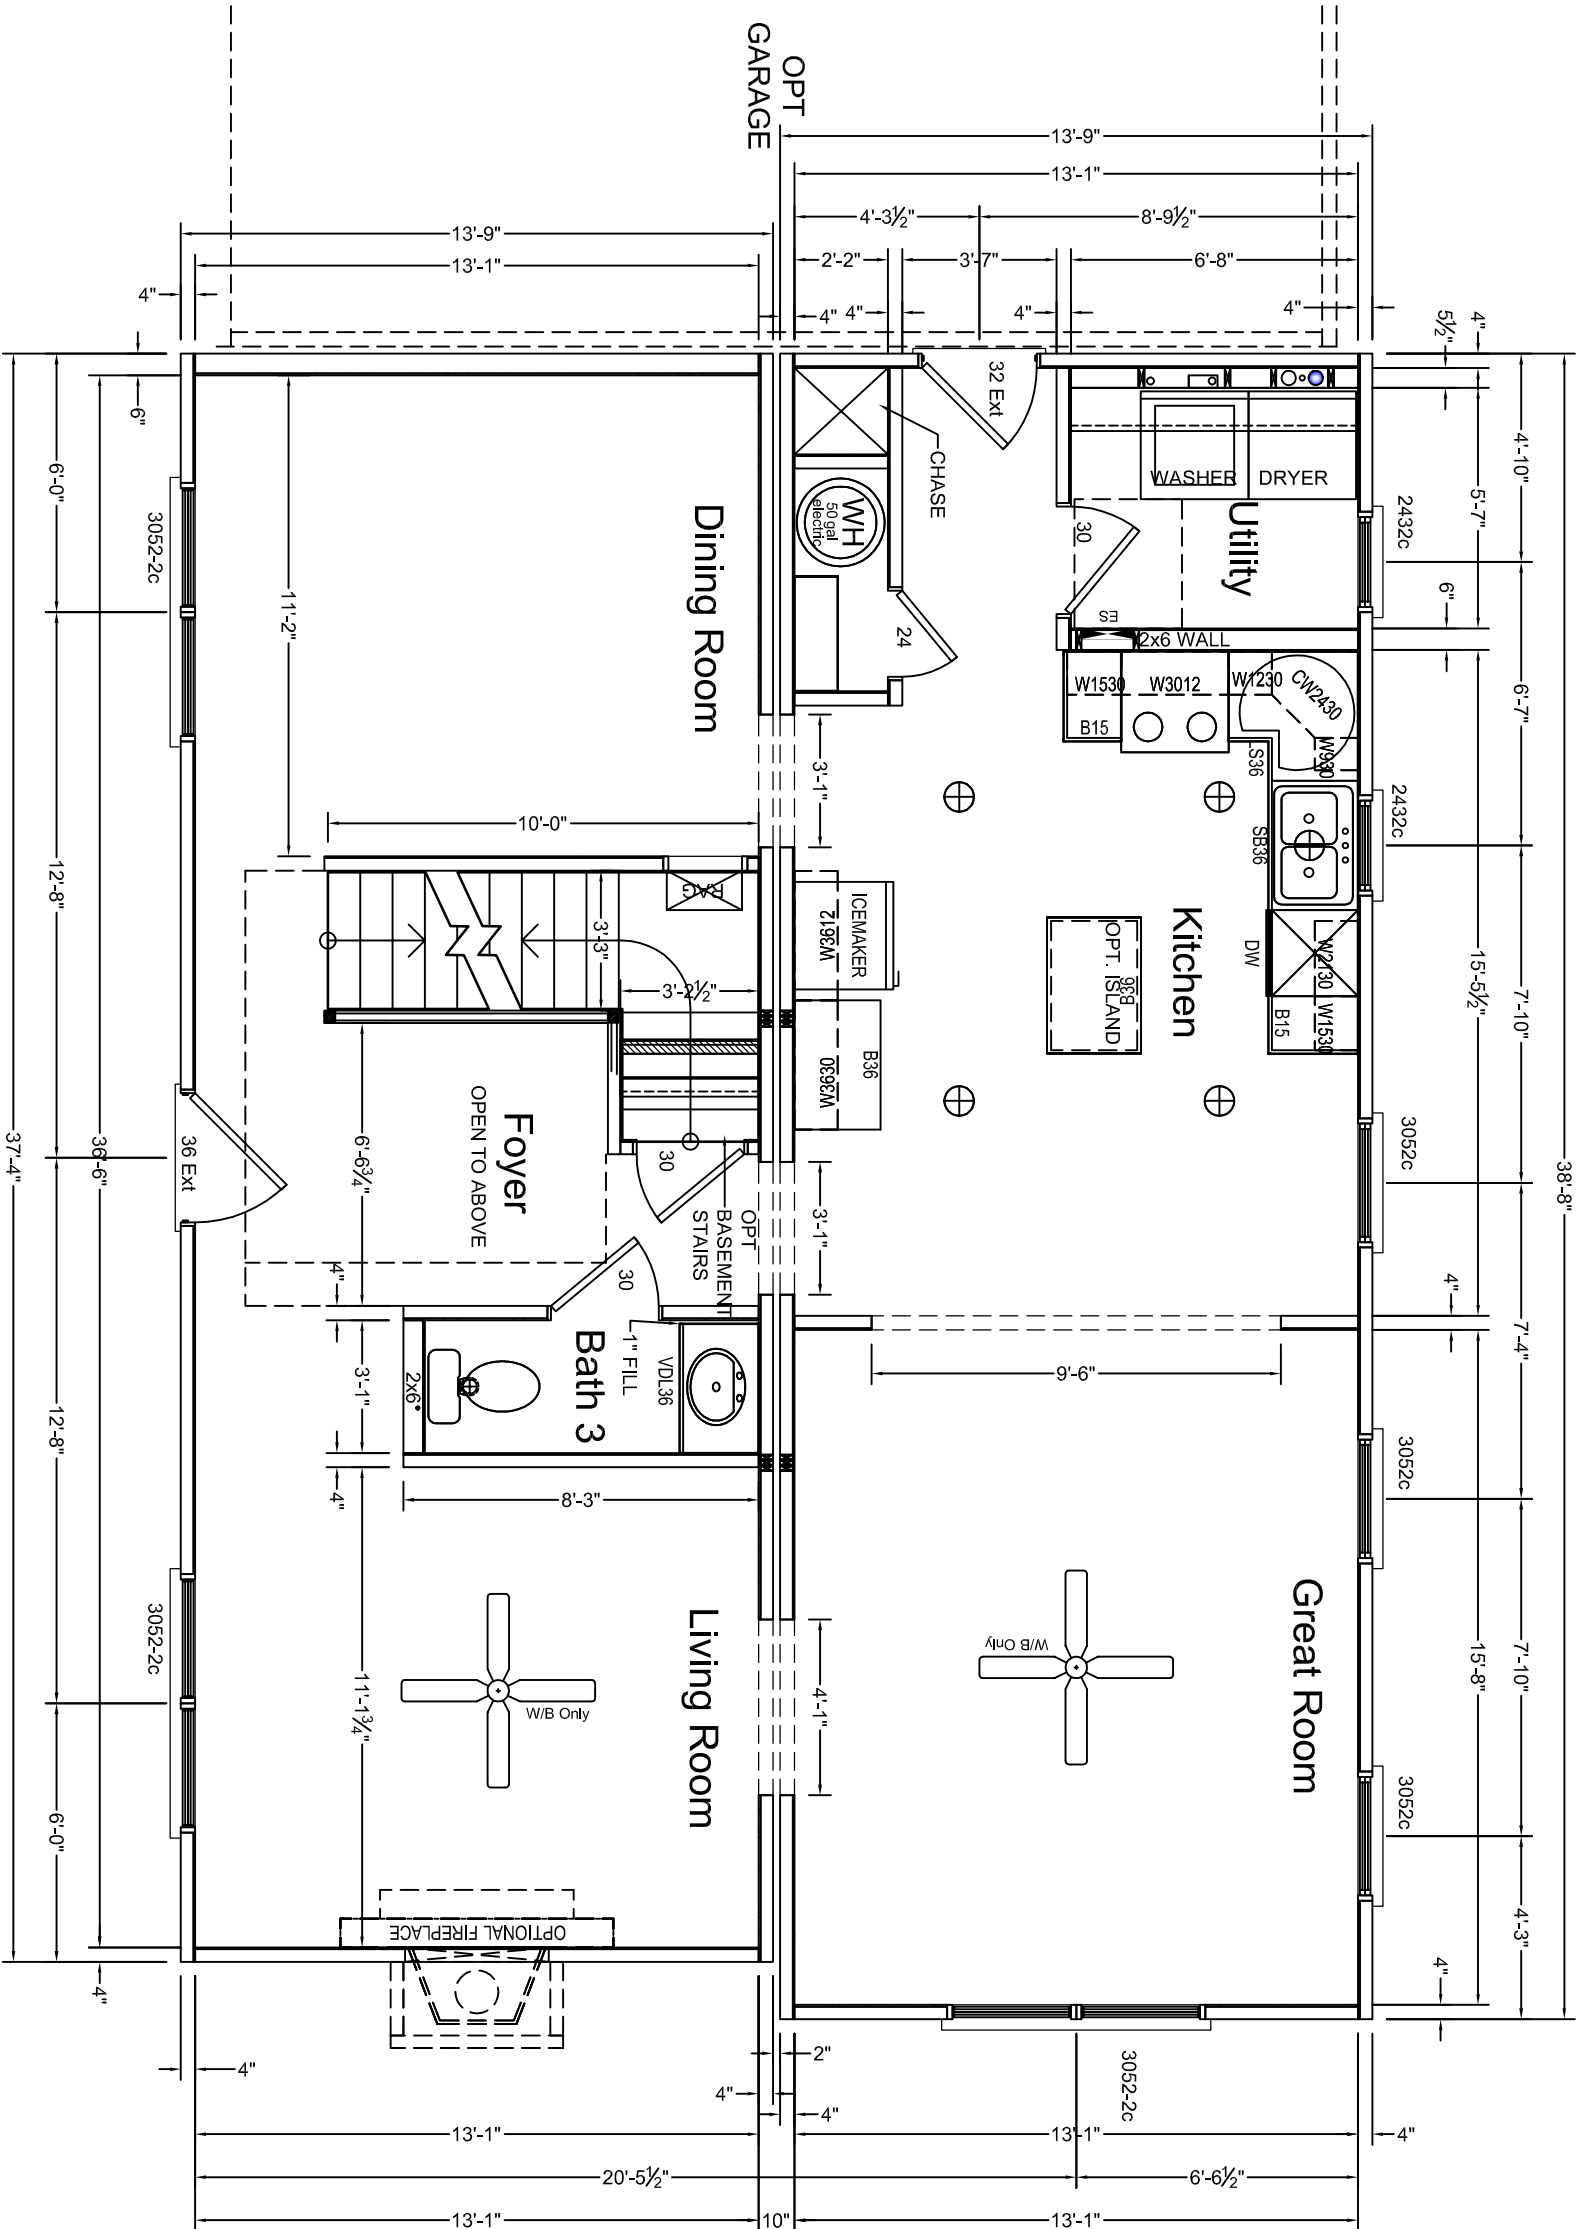


Total SQ FT	
Story	Base Area
1st Story	1051.222
2nd Story	951.057
	2002.28

4 MODULES 4 LINE MOVES

3RD PARTY SEAL

- NOTES:
1. IT IS THE BUILDERS RESPONSIBILITY TO CONFIRM WITH THE SALES REPRESENTATIVE THAT ALL INFORMATION SHOWN ON THE PLANS HAS BEEN INCLUDED ON THE SALES ORDER. "THE SALES ORDER IS THE FINAL CONTRACT."
  2. PHONE, TV, RECESSED LIGHTS AND ANYOTHER SPECIFIC ITEM ON THE SALES ORDER MUST BE LOCATED ON A SIGNED FLOORPLAN. ITEMS NOT LOCATED IN THIS MANNER WILL BE PLACED UNDER THE DISCRETION OF ENGINEERING.
  3. MATERIALS TO FINISH THE MARRIAGE WALL WILL BE SHIPPED LOOSE INSIDE THE UNIT(S). THE INSTALLATION WILL BE THE RESPONSIBILITY OF THE BUILDER. THESE ITEMS INCLUDE, BUT ARE NOT LIMITED TO DOORS, JAMBS, CASINGS, TRIM, SHEETROCK.

REVISIONS			HandCrafted Homes		
DATE	REVISION	BY	MODEL:	BUILDER:	FILENAME:
			HICKORY	BLDR	Hickory-07
			DRAWN BY:	DATE:	SCALE:
			DRWN	2009	
SERIAL NUMBER:			101 Eastern Minerals Road, Henderson, N.C. 27537		
PAGE:			Phone: 252-436-0001 Fax: 252-430-6662		
Floorplan 1			03.1		
Sheet 1					

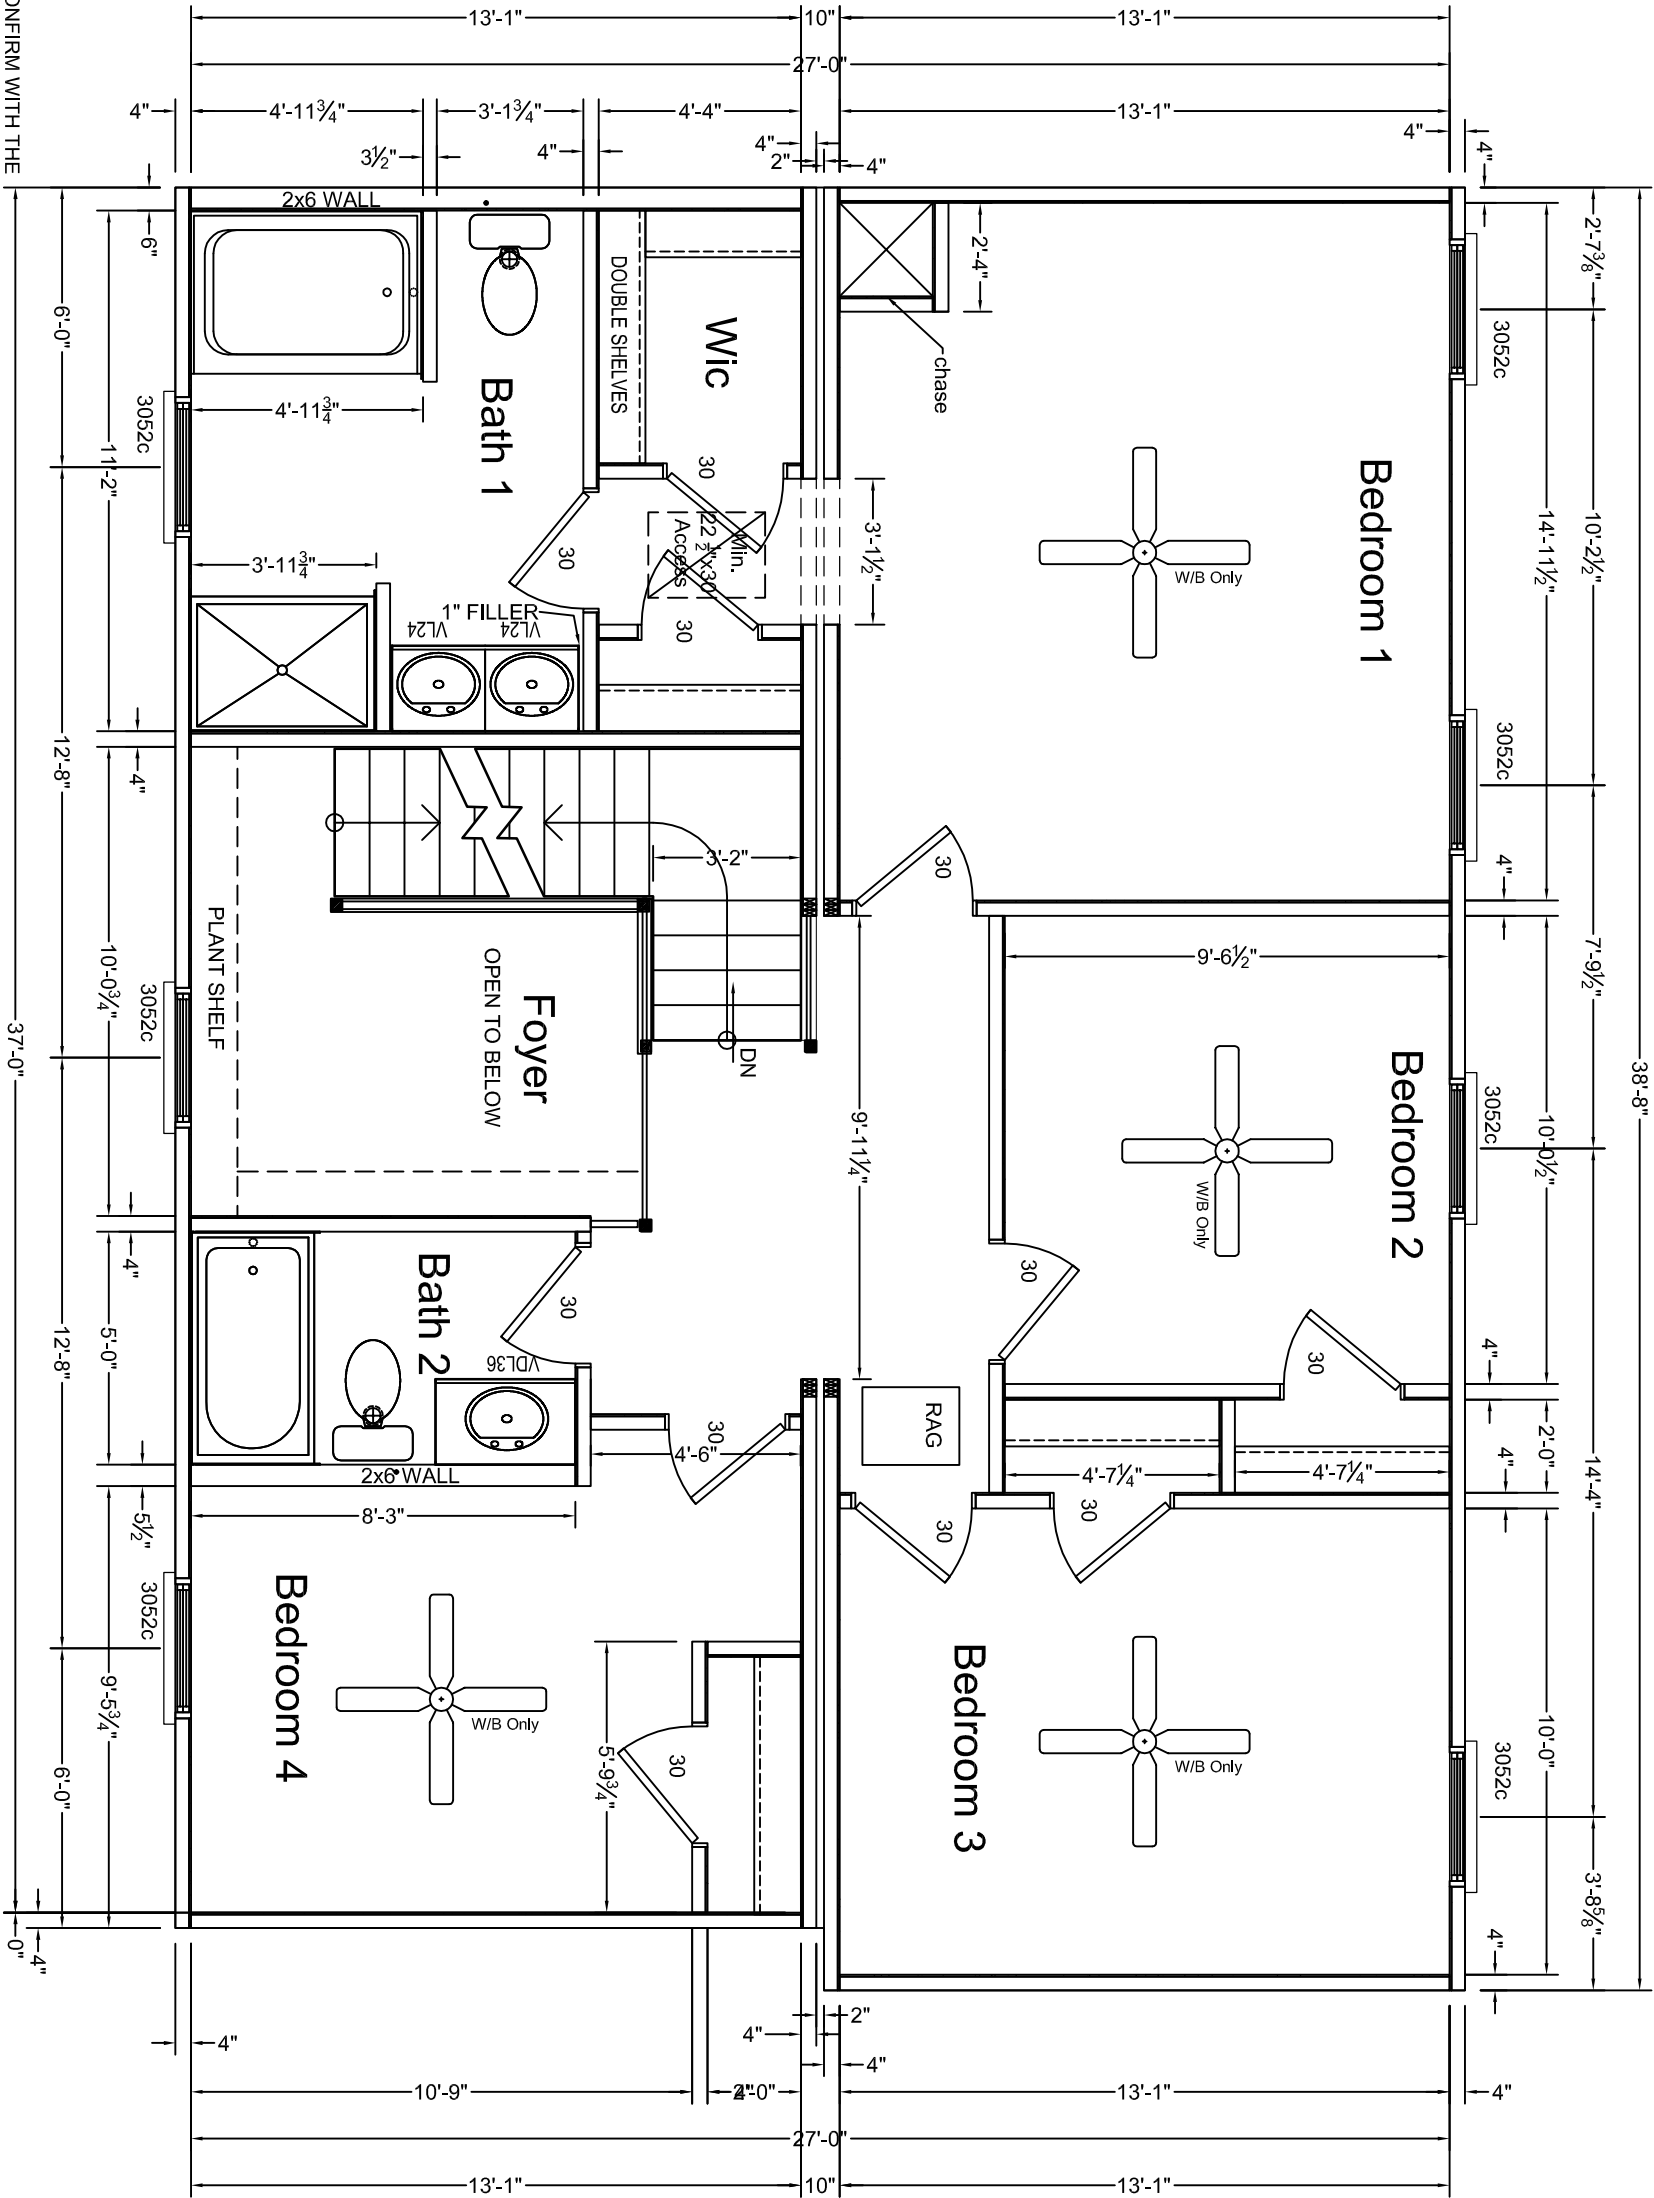

NOTES:

1. IT IS THE BUILDERS RESPONSIBILITY TO CONFIRM WITH THE SALES REPRESENTATIVE THAT ALL INFORMATION SHOWN ON THE PLANS HAS BEEN INCLUDED ON THE SALES ORDER. "THE SALES ORDER IS THE FINAL CONTRACT."

2. PHONE, TV, RECESSED LIGHTS AND ANYOTHER SPECIFIC ITEM ON THE SALES ORDER MUST BE LOCATED ON A SIGNED FLOORPLAN. ITEMS NOT LOCATED IN THIS MANNER WILL BE PLACED UNDER THE DISCRETION OF ENGINEERING.

3. MATERIALS TO FINISH THE MARRIAGE WALL WILL BE SHIPPED LOOSE INSIDE THE UNIT(S). THE INSTALLATION WILL BE THE RESPONSIBILITY OF THE BUILDER. THESE ITEMS INCLUDE, BUT ARE NOT LIMITED TO DOORS, JAMBS, CASINGS, TRIM, SHEETROCK.

REVISIONS			HandCrafted Homes		
DATE	REVISION	BY	MODEL:	BUILDER:	FILENAME:
			HICKORY	BLDR	Hickory-07
			DRAWN BY:	DATE:	SCALE:
			DRWN	2009	
			101 Eastern Minerals Road, Henderson, N.C. 27537		
			Phone: 252-436-0001 Fax: 252-430-6662		
			SERIAL NUMBER:		
			PAGE:		
			Floorplan 2		
			Sheet 2		
			03.2		

3RD PARTY SEAL