



FRONT ELEVATION


FOUNDATION, PORCHES, AND DECKS ON SITE BY BUILDER

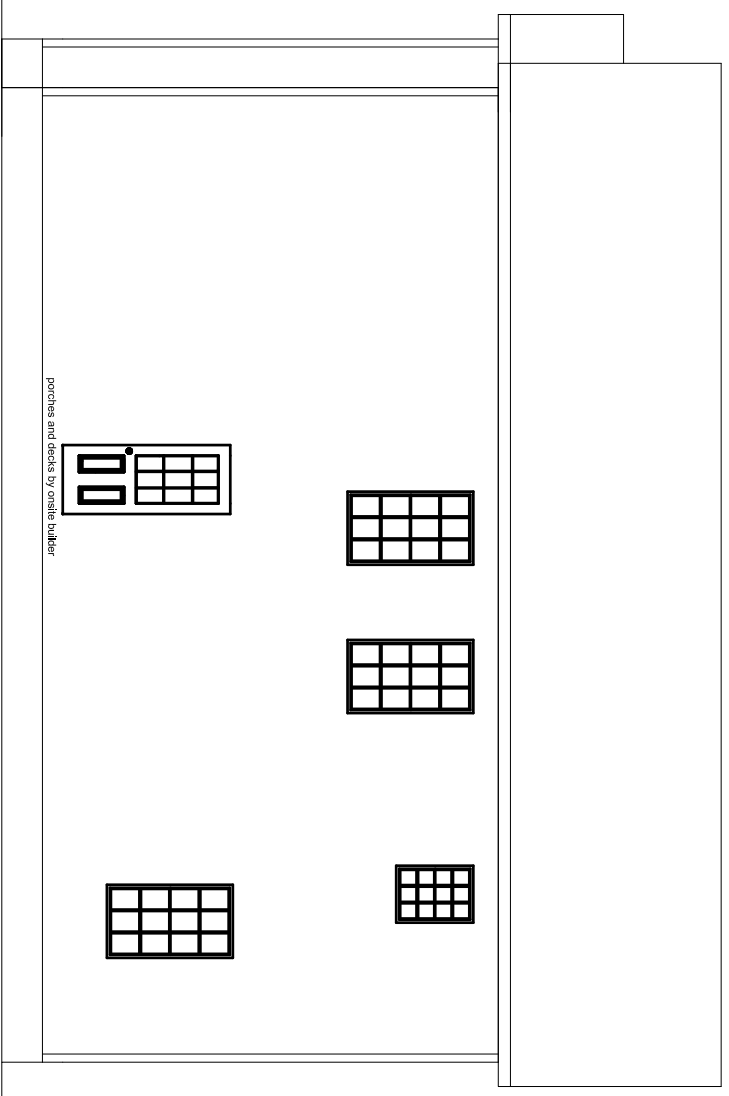

RIGHT ELEVATION

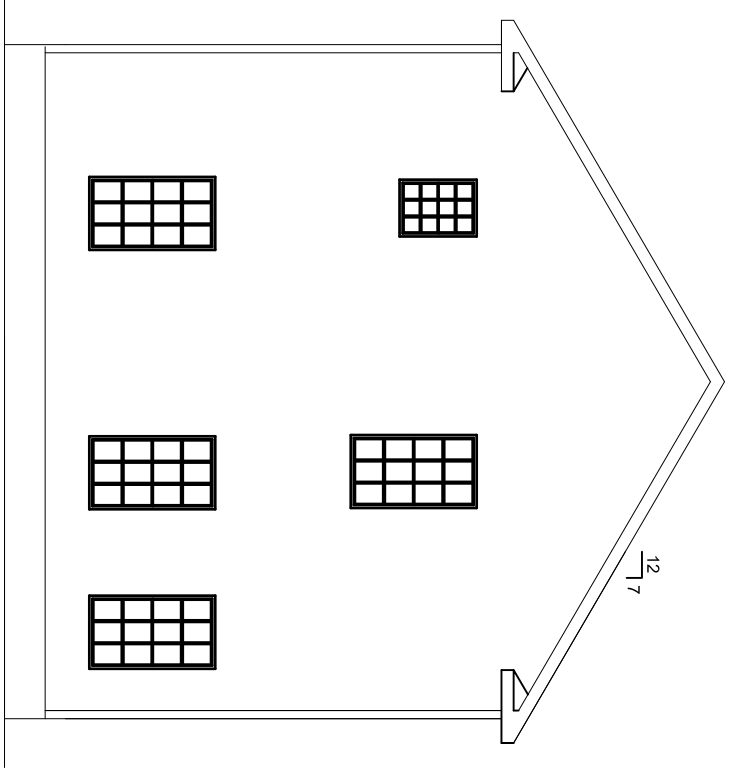


REAR ELEVATION

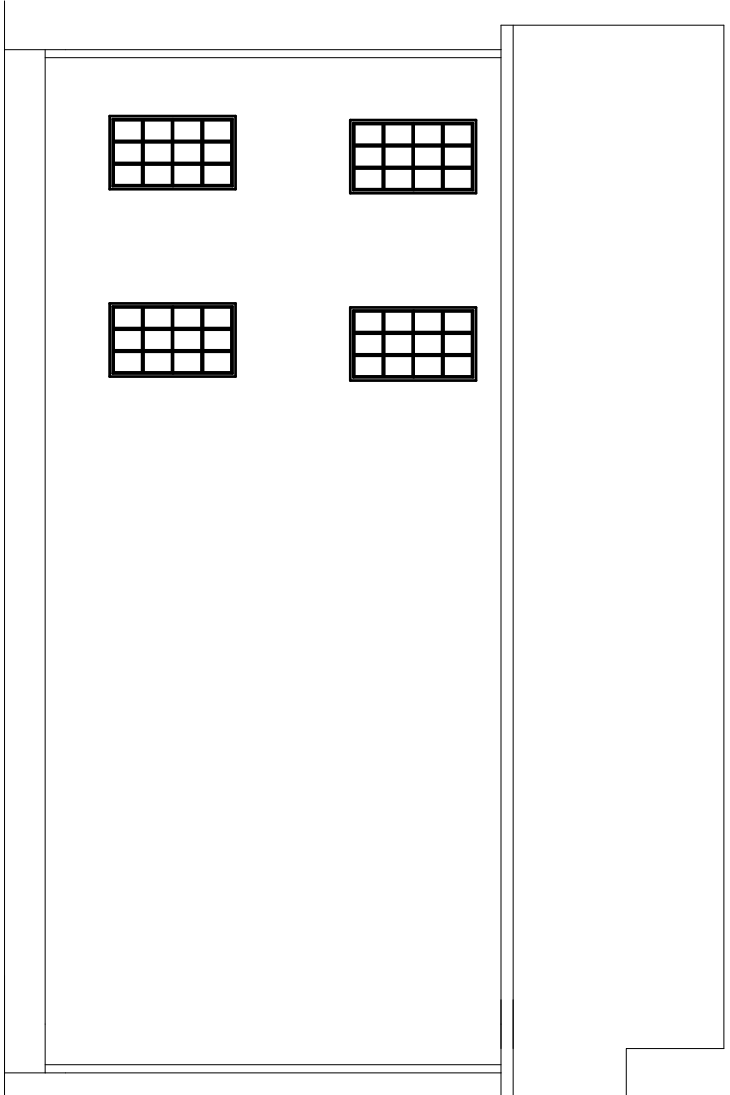

LEFT ELEVATION


NOTES:
 1. MATERIALS FOR GABLE ENDS AND OTHER MODULE LINKS OF THE BUILDER TO INSTALL THESE COMPONENTS PER MANUFACTURERS' INSTRUCTIONS. THESE COMPONENTS INCLUDE BUT ARE NOT LIMITED TO SIDING, FASCIA, SOFFIT.
 1. MATERIALS TO COMPLETE THE ROOF ASSEMBLY IS PROVIDED BY HCH.
 1. MATERIALS TO COMPLETE THE ROOF ASSEMBLY IS PROVIDED BY HCH. THE BUILDER TO INSTALL THESE COMPONENTS USING THE FASTENING DETAILS PROVIDED BY HCH. THESE ITEMS INCLUDE BUT ARE NOT LIMITED TO DOWNERS, GABLE END WALLS, KNEE WALLS, SHINGLES (FASTENED PER WILL).

 

REVISIONS		BY
DATE	REVISION	

MODEL:	HandCrafted Homes	BUILDER:	BLDR
DRAWN BY:	Lenoir	DATE:	-07
FILENAME:	P.	SCALE:	1/8" = 1'-0"

101 Eastern Minerals Road, Henderson, N.C. 27537
 Phone: 252-436-0001 Fax: 252-430-6662
 SERIAL NUMBER: **SN**
 PAGE:

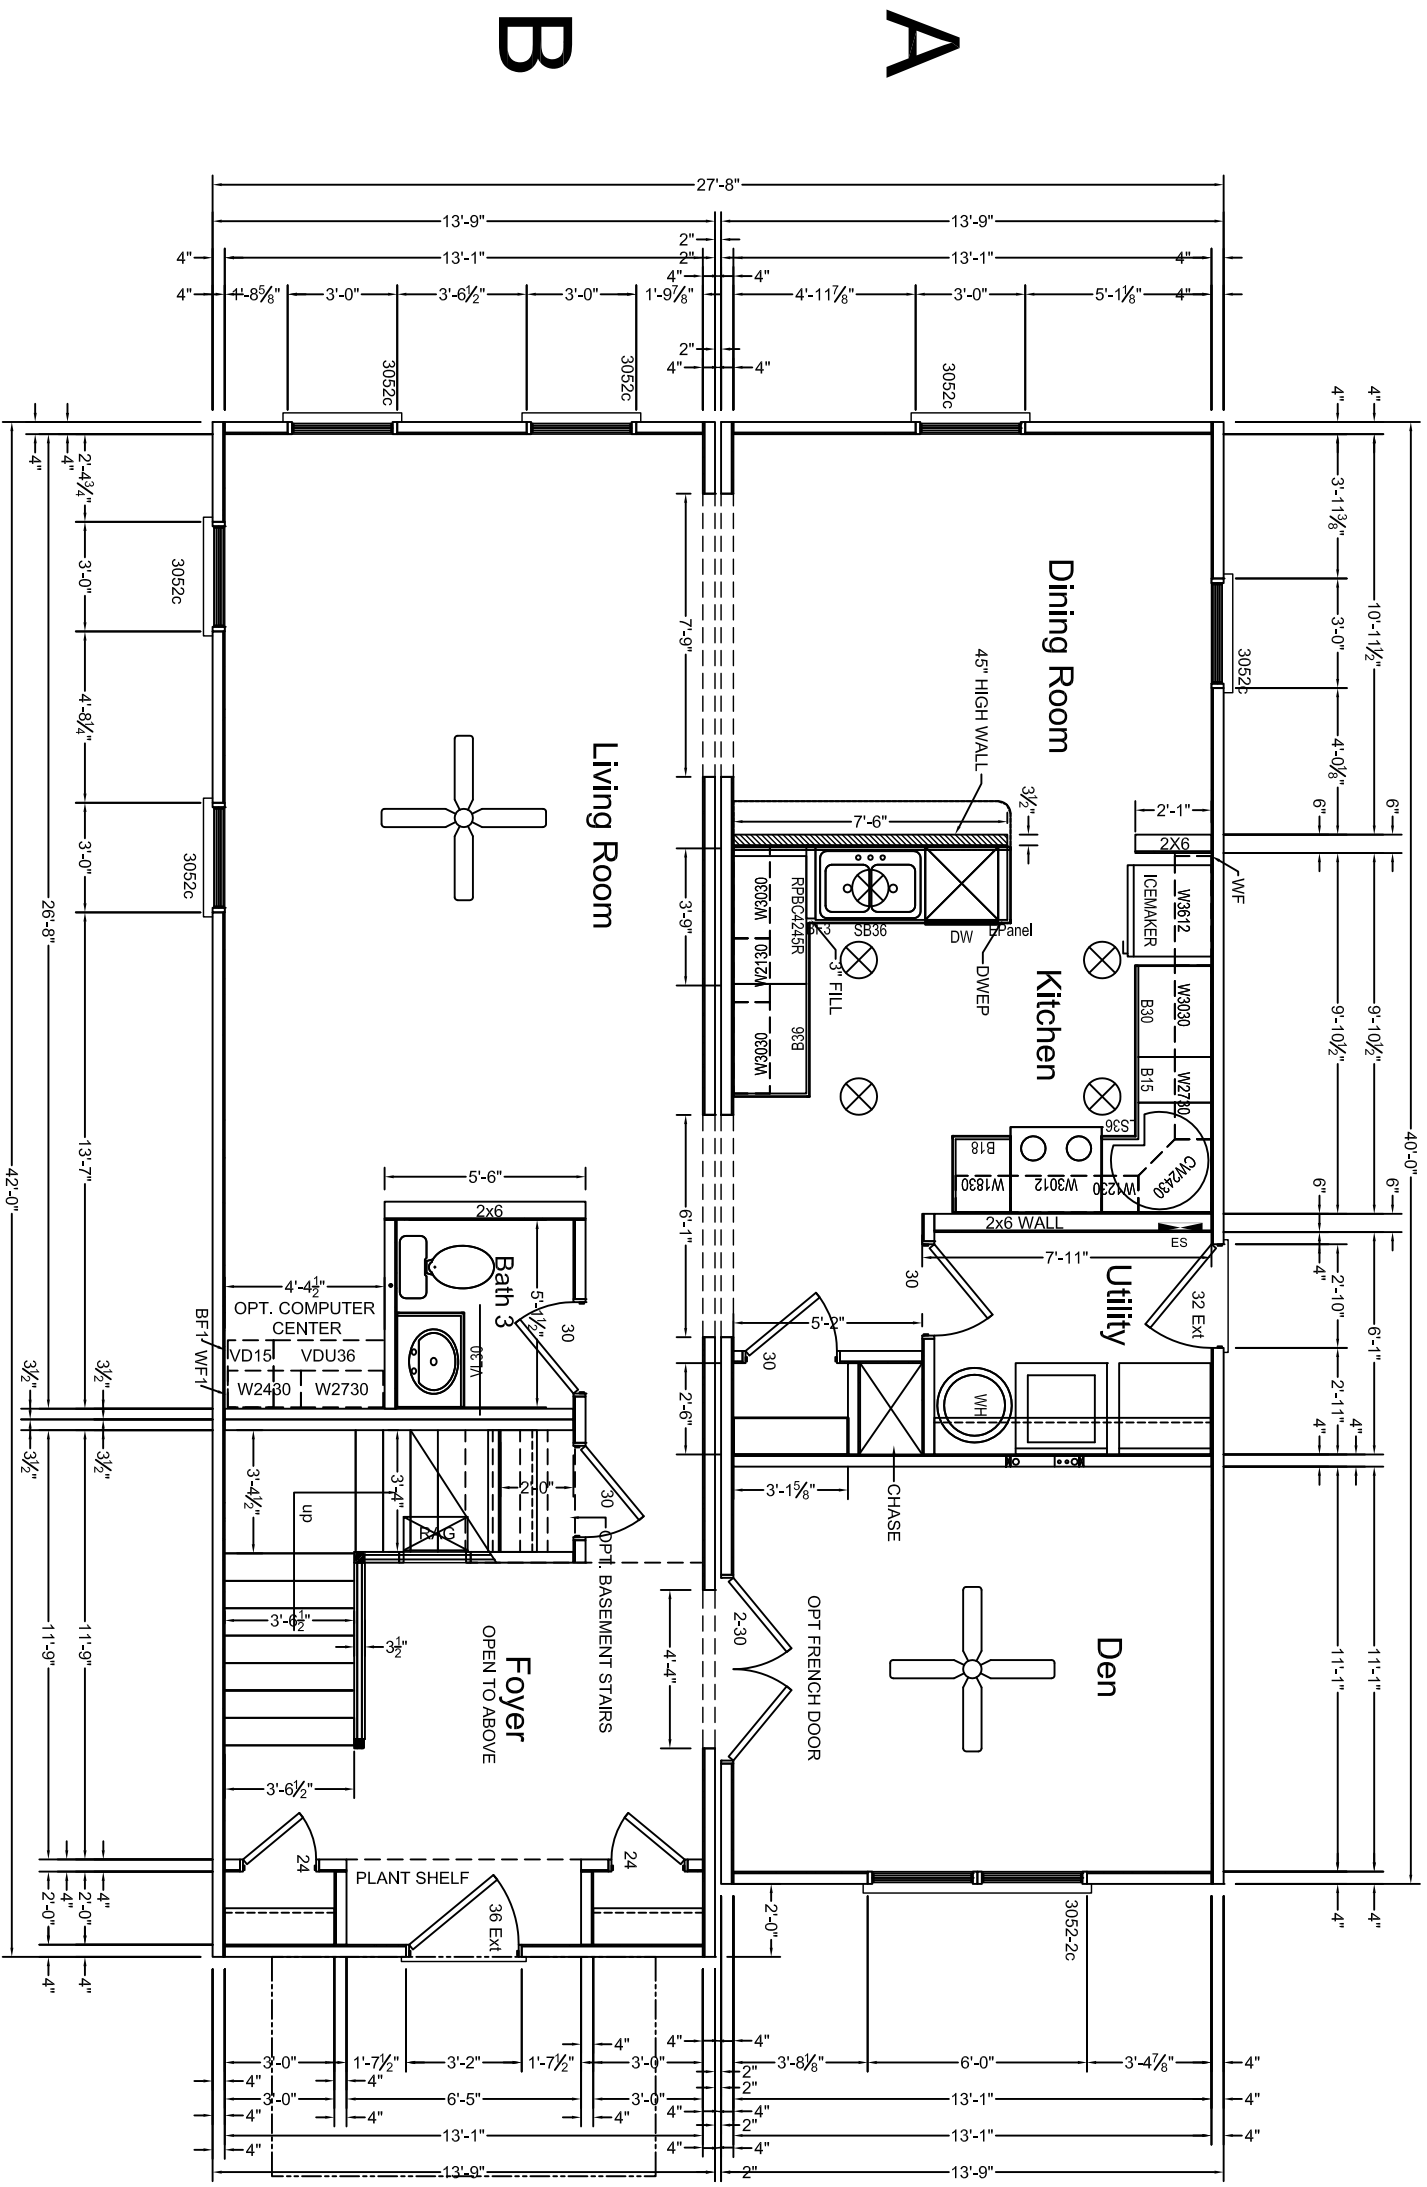

ROOM	ST' OF ROOM	USFT	VENT	USFT	VENT
	ROOM	REQD	PROVD	ROOM	PROVD
LIVING ROOM	28	27.9	11.28	43.6	22.8
DEN	16	1.6	5.8	21.8	11.4
DINING ROOM	151	4.28	6.04	21.8	11.4
KITCHEN	25	8.4	8.2	32.7	17.1
UTILITY	154	4.2	6.15	21.8	11.4
BATH	10	1.8	5.4	21.8	11.4
FOYER	0	0	0	0	0
BATH#1	0	0	0	0	0
BATH#2	0	0	0	0	0

4 MODULES 4 LINE MOVES
 Truss #7M3
 Truss #7A3
 1134 FIRST FLOOR SQ FT
 952 SECOND FLOOR SQ FT
 2086 TOTAL SQ FT

- NOTES:
 1. IT IS THE BUILDER'S RESPONSIBILITY TO CONFIRM WITH THE SALES REPRESENTATIVE THAT ALL INFORMATION SHOWN ON THE PLANS HAS BEEN INCLUDED ON THE SALES ORDER.
 2. PHONE, TV, RECESSED LIGHTS AND ANY OTHER SPECIFIC ITEM ON THE SALES ORDER MUST BE LOCATED ON A SIGNED FLOOR PLAN. ITEMS LOCATED IN THIS BANNER WILL BE PLACED UNDER THE SALES ORDER.
 3. MATERIALS TO FINISH THE MARRIAGE WALL WILL BE SHIPPED LOOSE INSIDE THE UNITS. THE INSTALLATION WILL BE THE RESPONSIBILITY OF THE BUILDER. THESE ITEMS INCLUDE, BUT ARE NOT LIMITED TO, DOORS, JAMBS, CASINGS, TRIM, SHEETROCK.


1	2	3	4	5	10	15
---	---	---	---	---	----	----

DATE	REVISION	BY

MODEL:	HandCrafted Homes
DRAWN BY:	Lenoir
DATE:	-07

BUILDER:	BLDR
SCALE:	3/16" = 1'-0"
SERIAL NUMBER:	SN
PAGE:	FLOORPLAN SHEET 1
	03.1

101 Eastern Minerals Road, Henderson, N.C. 27537
 Phone: 252-436-0001 Fax: 252-430-6862

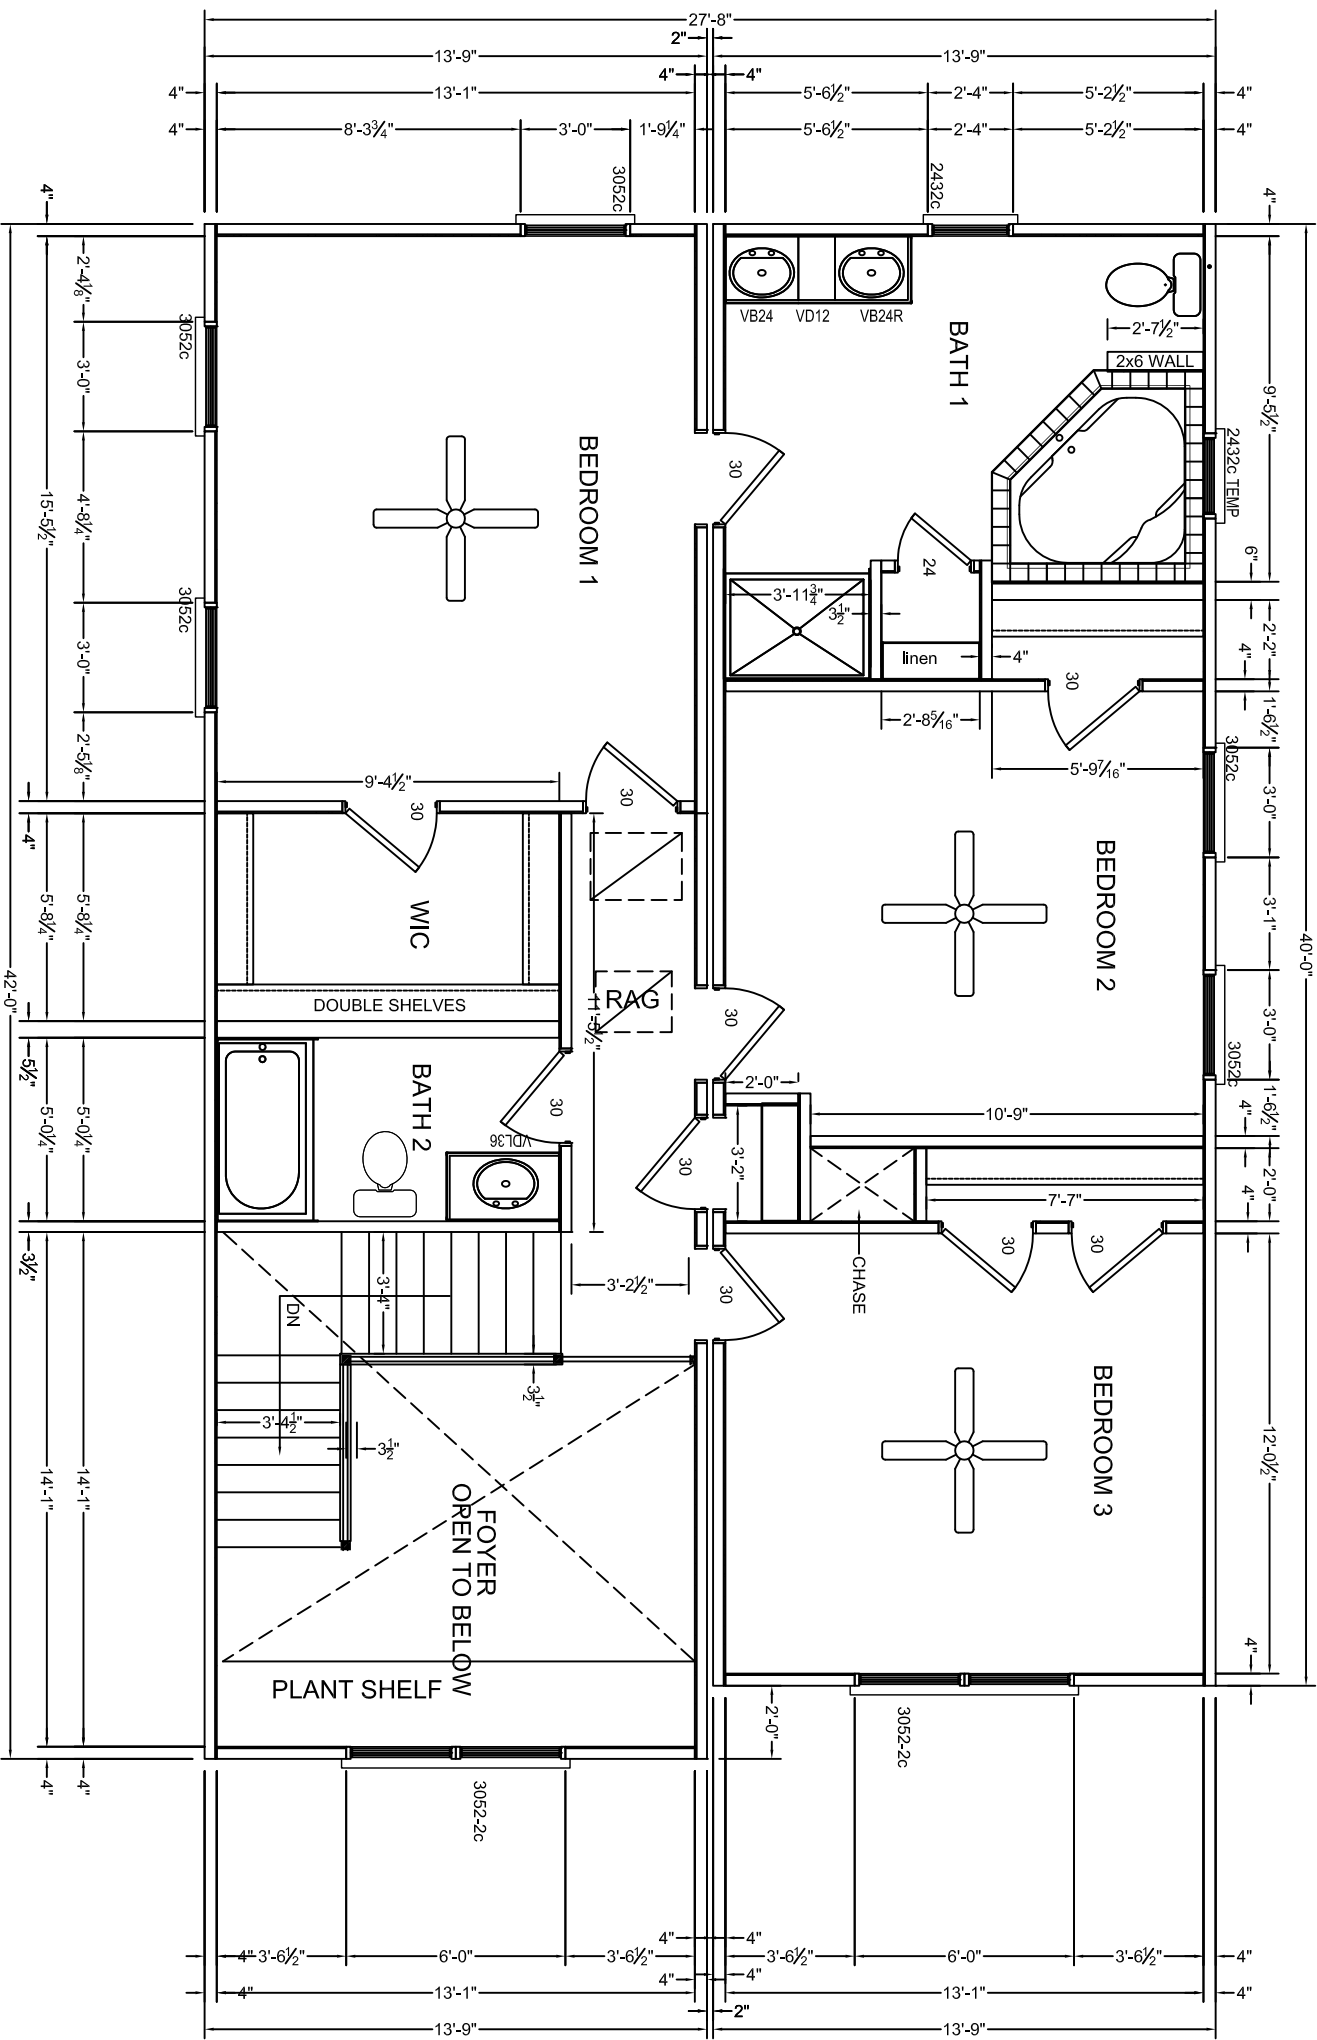

C
D

REVISIONS		Handcrafted Homes	
DATE	REVISION	BY	MODEL:
			Lenoir
			DRAWN BY:
			DRWN
			BLDR
			DATE:
			-07
			FILENAME:
			P-
			SCALE:
			3/16" = 1'-0"
			SERIAL NUMBER:
			SN
			PAGE:
			101 Eastern Minerals Road, Henderson, N.C. 27537
			Phone: 252-436-0001 Fax: 252-430-6662
			FLOORPLAN SHEET 2
			03.2