




front elevation

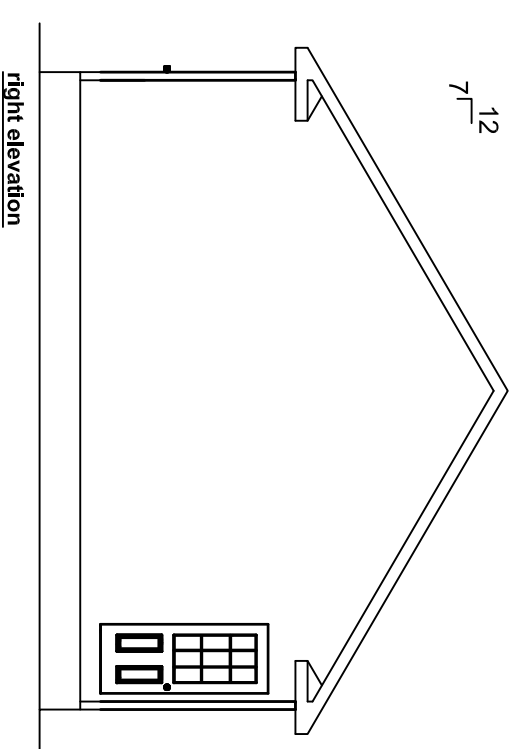

right elevation

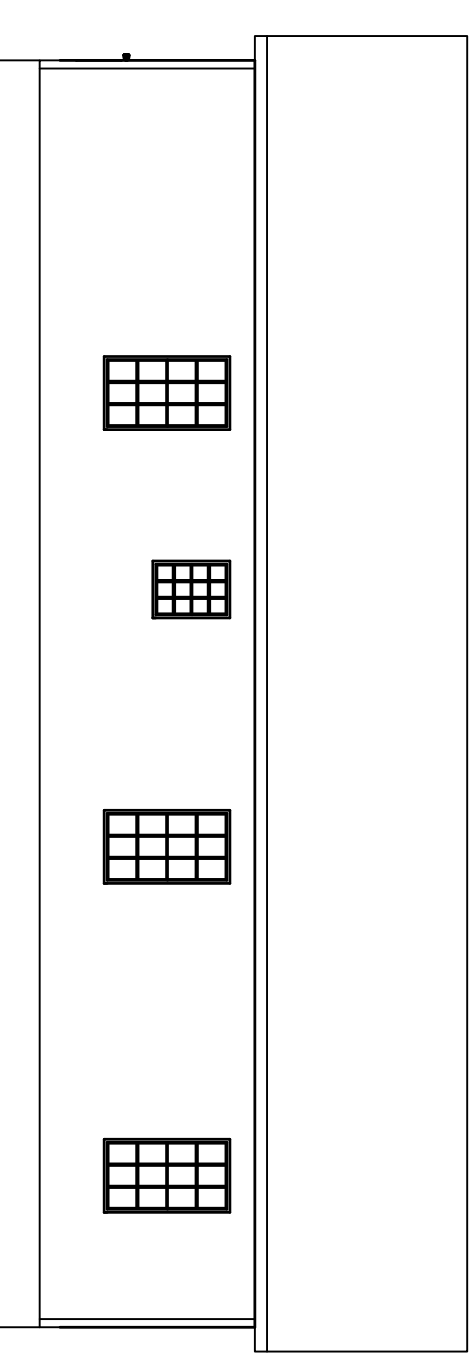


rear elevation

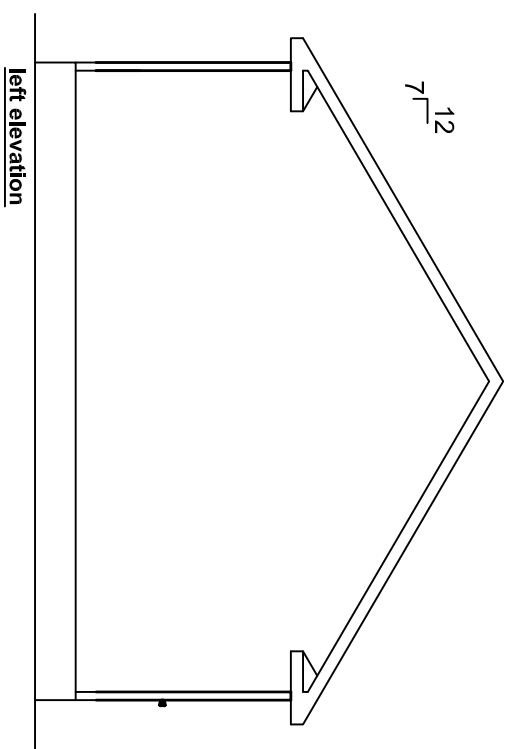

left elevation

NOTES:
 1. MATERIALS FOR GABLE ENDS AND OTHER MODULE LINKS OF THE BUILDER TO INSTALL THESE COMPONENTS PER MANUFACTURERS' INSTRUCTIONS. THESE COMPONENTS INCLUDE BUT ARE NOT LIMITED TO SIDING, FASCIA, SOFFIT.
 1. MATERIALS TO COMPLETE THE ROOF ASSEMBLY IS PROVIDED BY HOH. THE BUILDER TO INSTALL THESE COMPONENTS USING THE FASTENING DETAILS PROVIDED BY HOH. THESE ITEMS INCLUDE BUT ARE NOT LIMITED TO DOWNERS, GABLE END WALLS, KNEE WALLS, SHIMMERS (FASTENED PER WILL).


 


REVISIONS		BY
DATE	REVISION	

HandCrafted Homes		MODEL:	BUILDER:
		MARIETTE	BLDR
		DRWN	DATE:
			-08

101 Eastern Minerals Road, Henderson, N.C. 27537	FILENAME:	P.	SERIAL NUMBER:	PAGE:
Phone: 252-436-0001 Fax: 252-430-6662			SN	EXT ELEV SHEET 1
				05.1

ATTIC AREA : _____ SF
 ATTIC VENTILATION REQUIRED : _____ SF

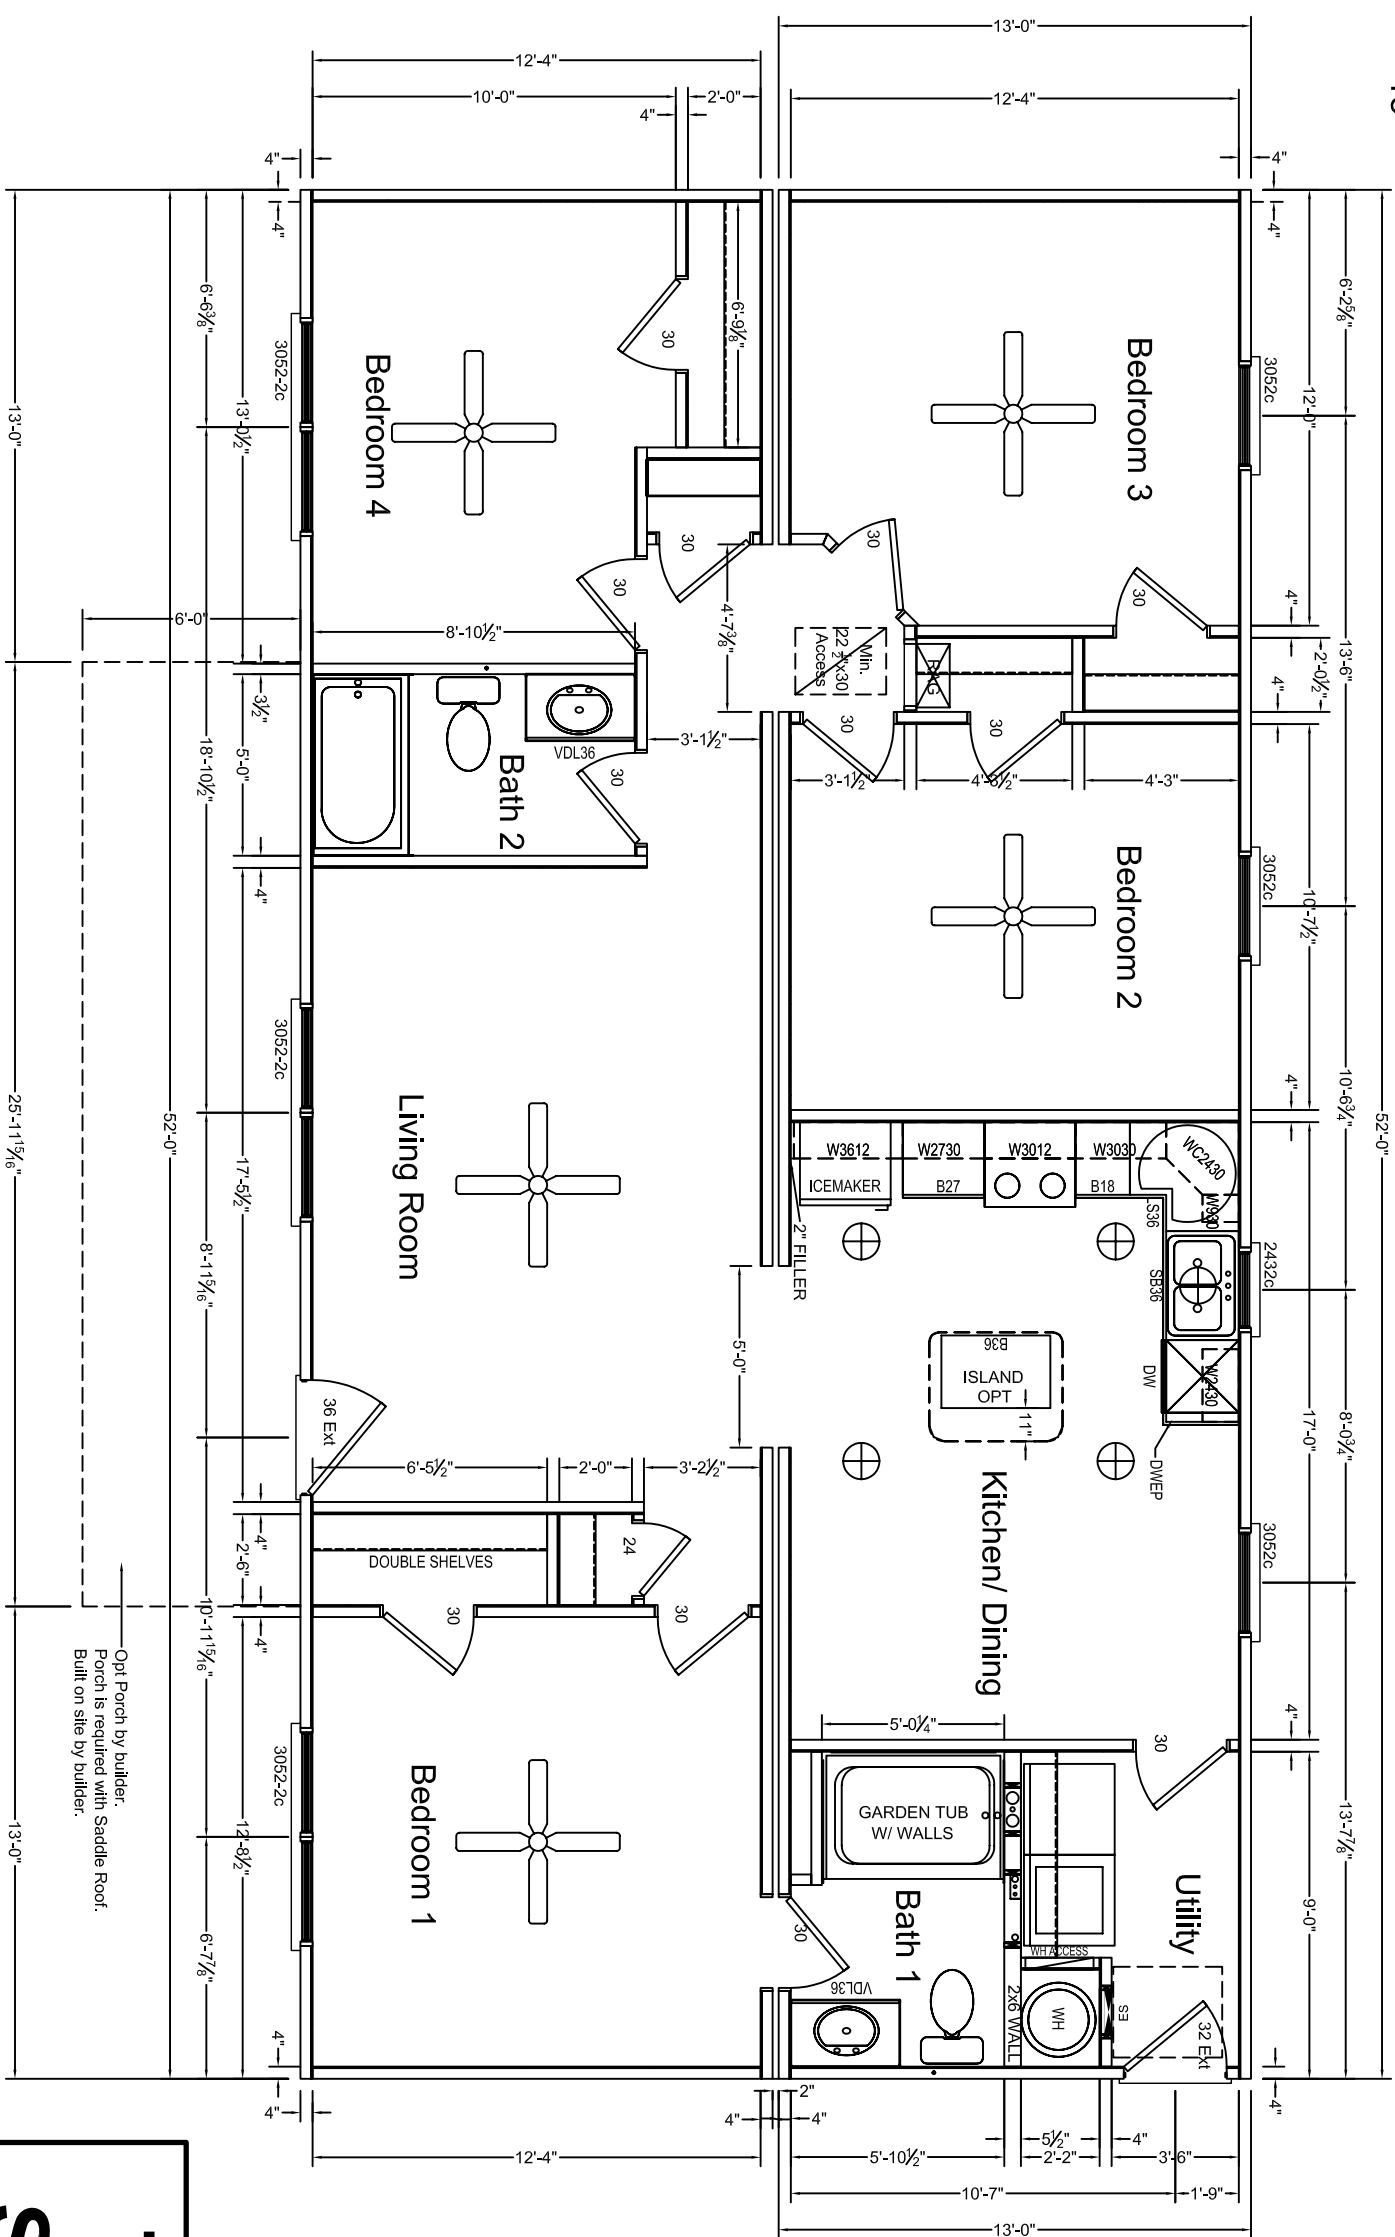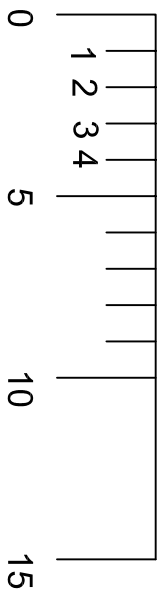


Opt Porch by builder.
Porch is required with Saddle Roof.
Built on site by builder.

Total	
SQ FT	
Story	Base Area
1st story	1360.667
	1360.667

2 MODULES 2 LINE MOVES

NOTES:
1. IT IS THE BUILDER'S RESPONSIBILITY TO CONFORM WITH THE LOCAL BUILDING CODES AND REGULATIONS.
2. THE SALES ORDER IS THE FINAL CONTRACT.
3. PHONE, TV, RECESSED LIGHTS AND ANY OTHER SPECIFIC ITEMS ON THE SALES ORDER MUST BE LOCATED ON A SIGNED FLOOR PLAN.
4. THE DISCRETION OF ENGINEERING.
5. THE DESIGN TO FINISH THE PACKAGE WALL WILL BE SUPPLIED TO THE BUILDER.
6. THESE ITEMS INCLUDE: DOORS, JAMBS, CASINGS, TRIM, SHEETROCK.

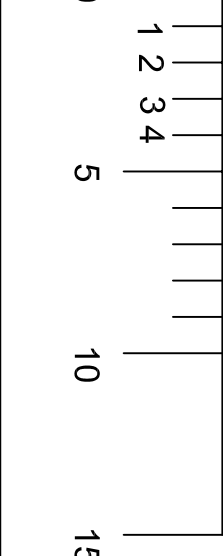

REVISIONS		DATE	REVISION	BY

MODEL:	HandCrafted Homes	BUILDER:	BLDR
DRAWN BY:	MARIETTE	DATE:	-08
SCALE:	3/16" = 1'-0"	FILENAME:	P-
SERIAL NUMBER:	SN	PAGE:	FLOORPLAN SHEET 1 03.1

101 Eastern Minerals Road, Henderson, N.C. 27537
Phone: 252-436-0001 Fax: 252-430-6662