




FRONT ELEVATION

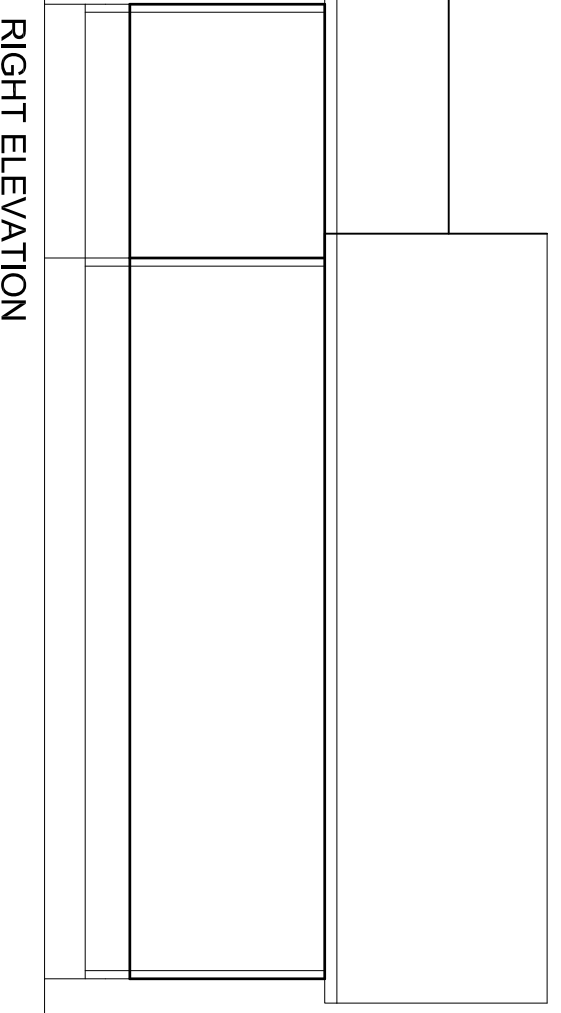


RIGHT ELEVATION

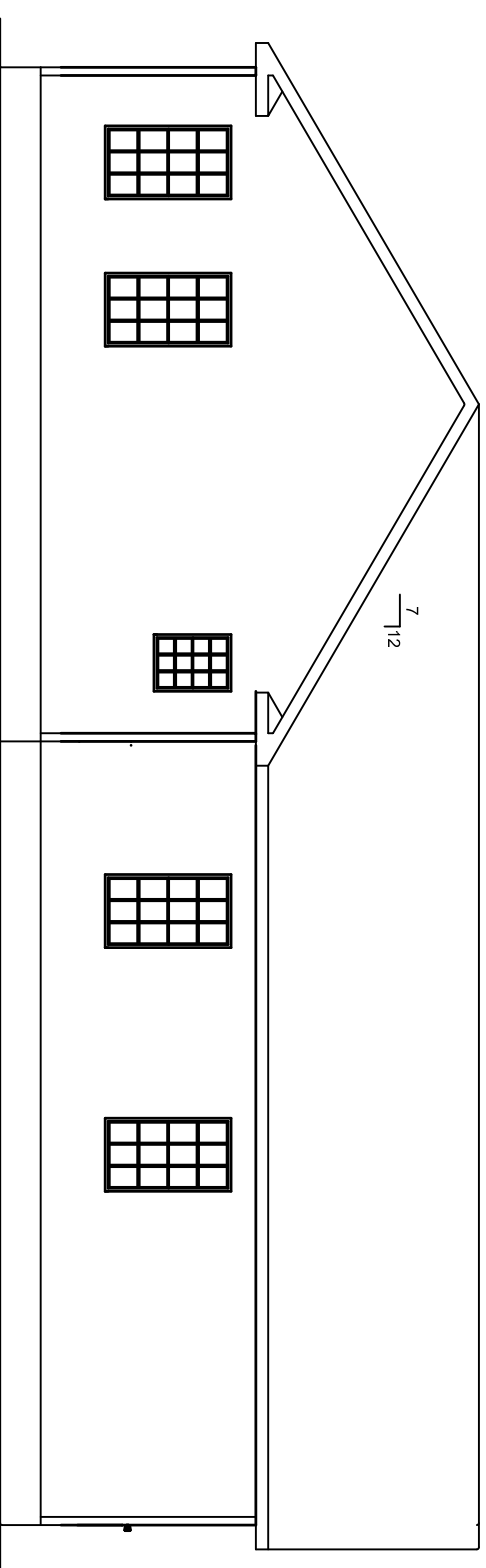

REAR ELEVATION

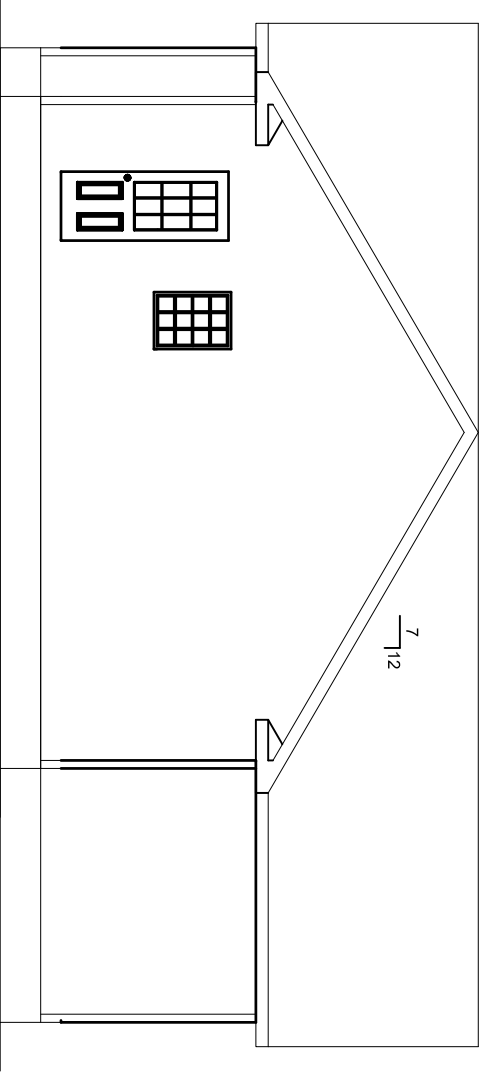

LEFT ELEVATION

 


NOTES:
 1. MATERIALS FOR GABLE ENDS AND OTHER MODULE UNIONS OF THE BUILDER TO INSTALL THESE COMPONENTS PER MANUFACTURERS' INSTRUCTIONS. THESE COMPONENTS INCLUDE BUT ARE NOT LIMITED TO SIDING, FASCIA, SOFFIT, AND TRIM.
 2. MATERIALS TO COMPLETE THE ROOF ASSEMBLY IS PROVIDED BY HCH.
 3. THE BUILDER TO INSTALL THESE COMPONENTS USING THE FASTENING DETAILS PROVIDED BY HCH. THESE ITEMS INCLUDE BUT ARE NOT LIMITED TO DOWNERS, GABLE END WALLS, KNEE WALLS, SHINGLES (FASTENED PER WILL).

ATTIC AREA : SF
 ATTIC VENTILATION REQUIRED : SF

REVISIONS		DATE	REVISION	BY

MODEL:	HandCrafted Homes	BUILDER:	BLDR
CHAPEL HILL		DATE:	-08
DRAWN BY:	DRWN	SCALE:	1/8" = 1'-0"
101 Eastern Minerals Road, Henderson, N.C. 27537		SERIAL NUMBER:	SN
Phone: 252-436-0001 Fax: 252-430-6662		PAGE:	EXT ELEV SHEET 1 05.1

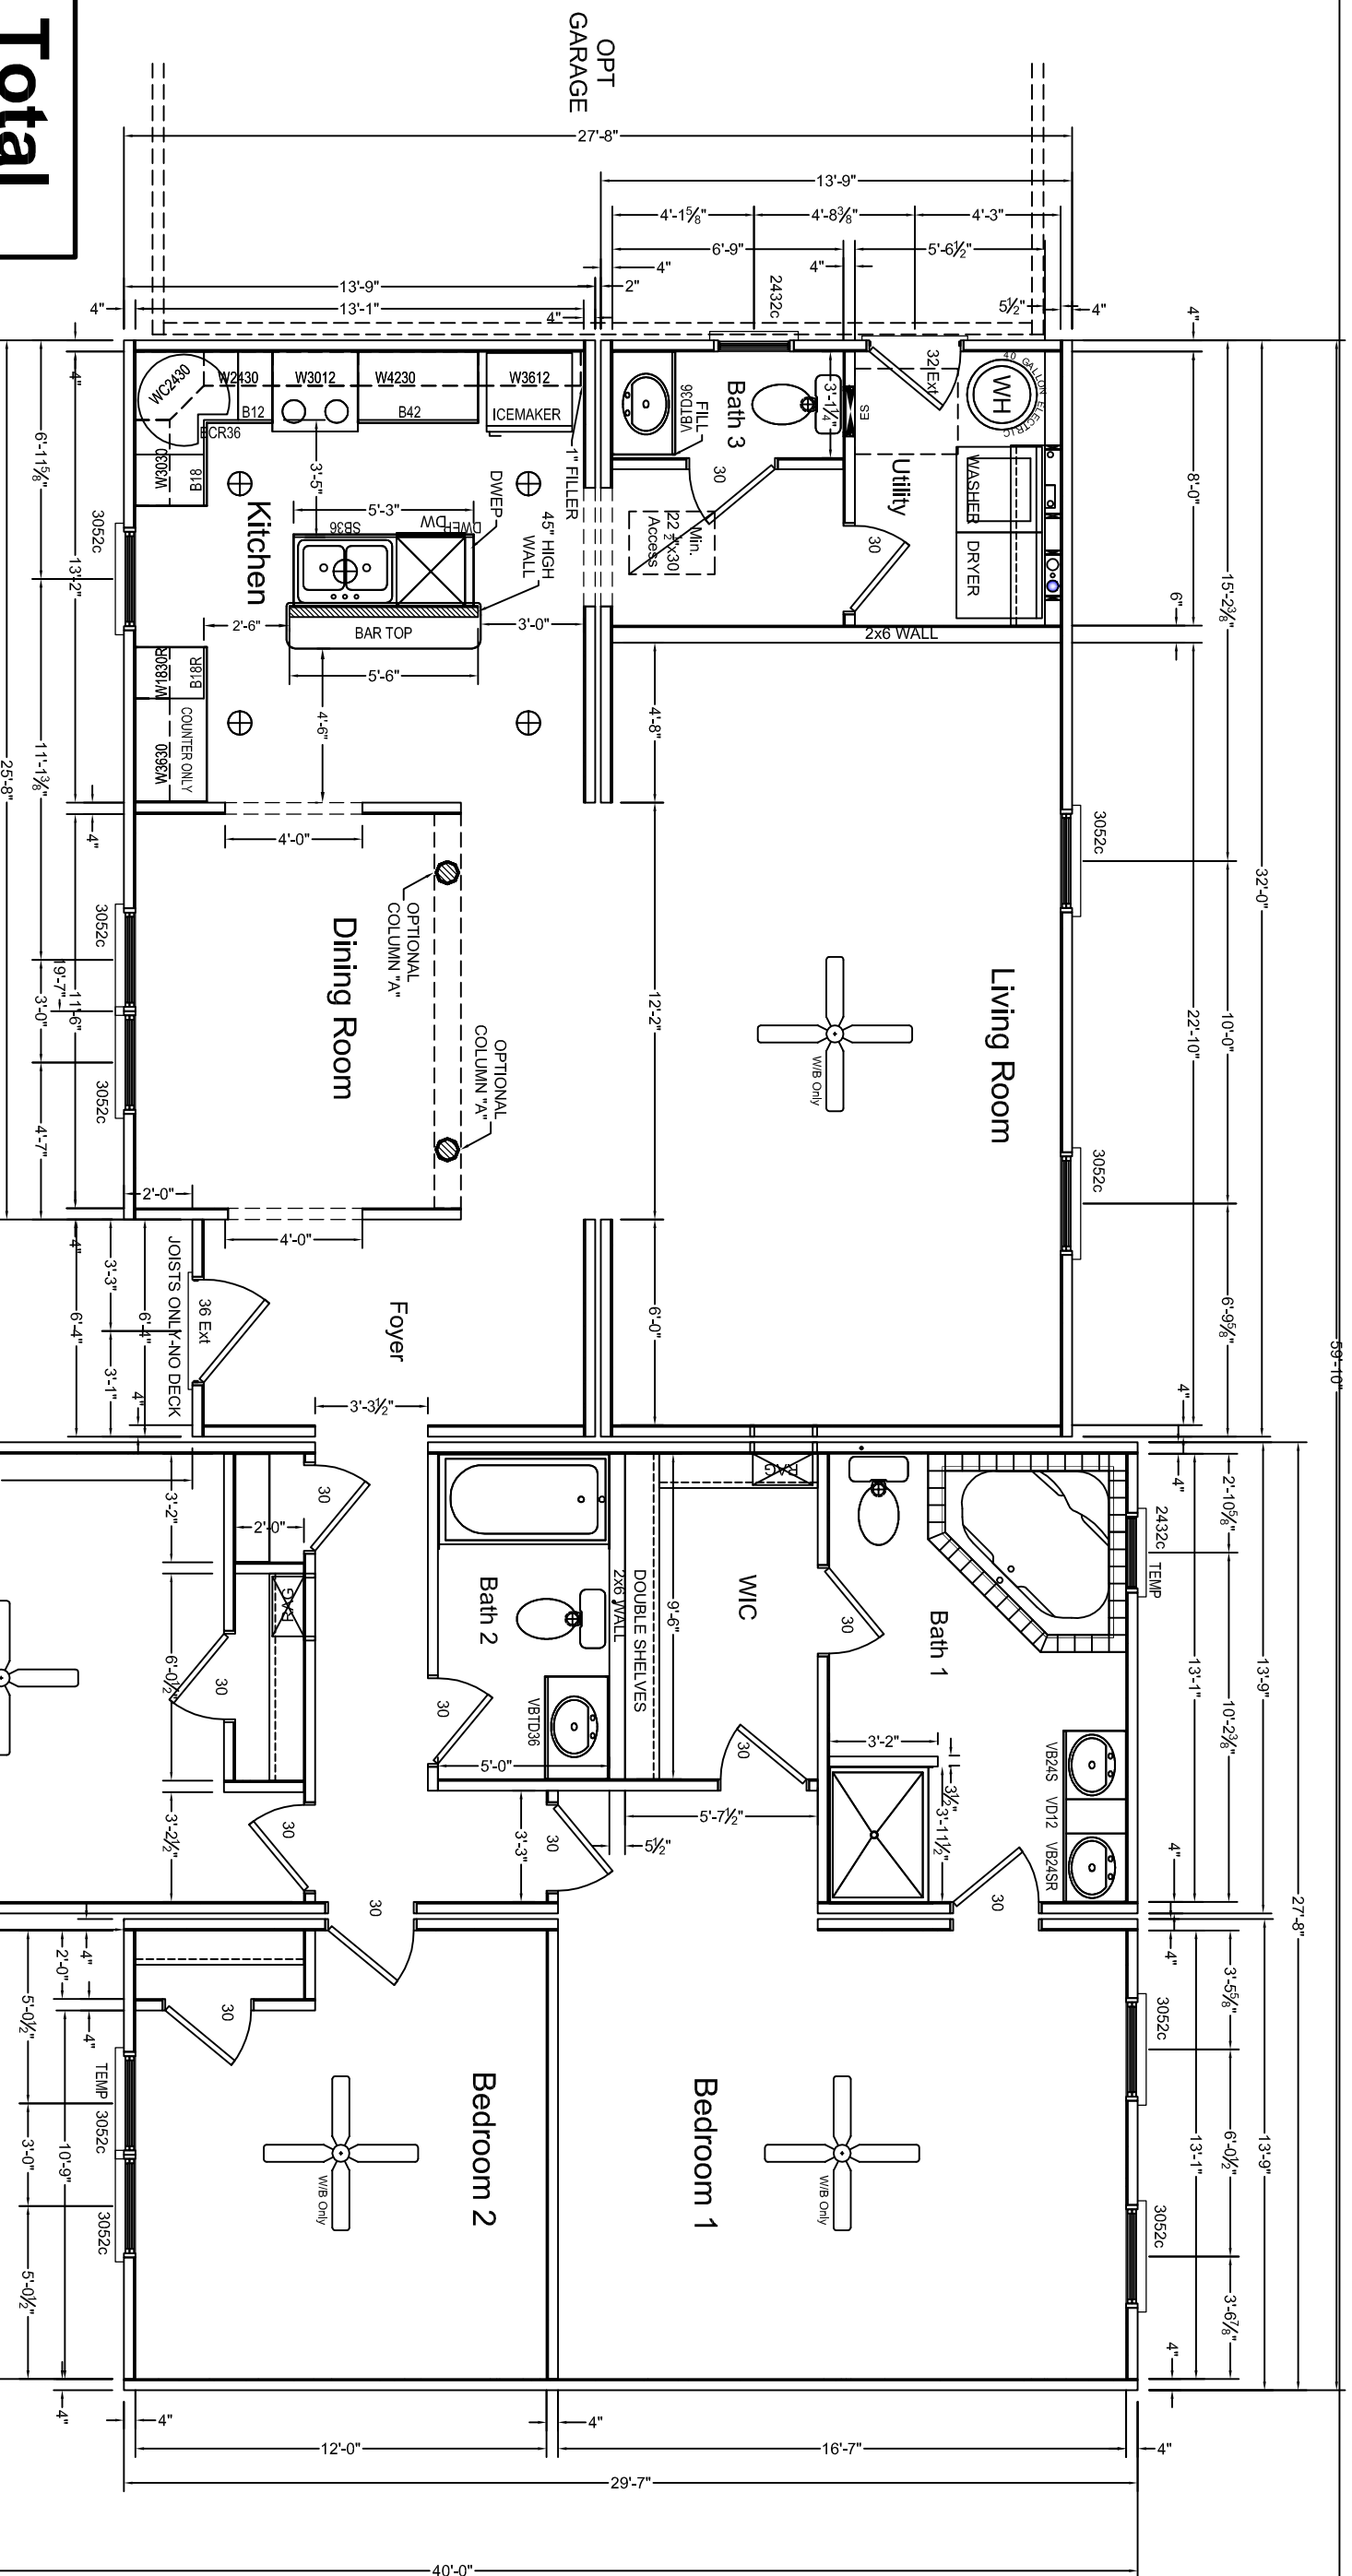

Total	
SQ FT	
Story	Base Area
1st story	1838, 646
	1838, 646

Minimum Light and Vent			
RoomName	Actual SQ FT	Min. LIGHT	Min. VENT
Bedroom 1	247.931	19.83 SF	9.92 SF
Bedroom 2	144.75	11.58 SF	5.79 SF
Bedroom 3	177.569	14.21 SF	7.10 SF
Dining Room	109.25	8.74 SF	4.37 SF
Living Room	298.736	23.90 SF	11.95 SF

NOTES:

- IT IS THE BUILDERS RESPONSIBILITY TO CONFIRM WITH THE SALES REPRESENTATIVE THAT ALL INFORMATION SHOWN ON THE PLANS HAS BEEN INCLUDED ON THE SALES ORDER. *THE SALES ORDER IS THE FINAL CONTRACT.*
- PHONE, TV, RECESSED LIGHTS AND ANY OTHER SPECIFIC ITEM ON THE SALES ORDER MUST BE LOCATED ON A SIGNED FLOORPLAN. ITEMS NOT LOCATED IN THIS MANNER WILL BE PLACED UNDER THE DISCRETION OF ENGINEERING.
- MATERIALS TO FINISH THE MARRIAGE WALL WILL BE SHIPPED LOOSE INSIDE THE UNIT(S). THE INSTALLATION WILL BE THE RESPONSIBILITY OF THE BUILDER. THESE ITEMS INCLUDE BUT ARE NOT LIMITED TO DOORS, JAMBS, CASINGS, TRIM, SHEETROCK.

REVISIONS		
DATE	REVISION	BY

HandCrafted Homes

101 Eastern Minerals Road, Henderson, N.C. 27537
 Phone: 252-436-0001 Fax: 252-430-6662

MODEL: CHAPEL HILL	BUILDER: BLDR	FILENAME: Chapel Hill	SERIAL NUMBER: SN
DRAWN BY: DRWN	DATE: 2009	SCALE:	PAGE: Floorplan 1
			Sheet 1

3RD PARTY SEAL