




rear elevation

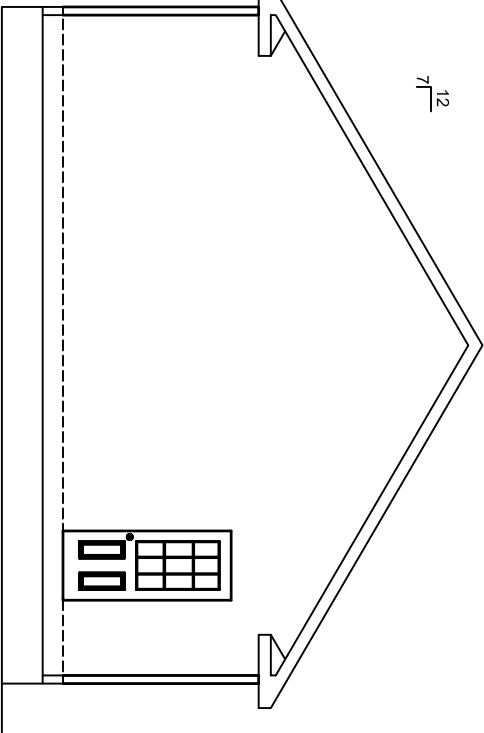

right elevation

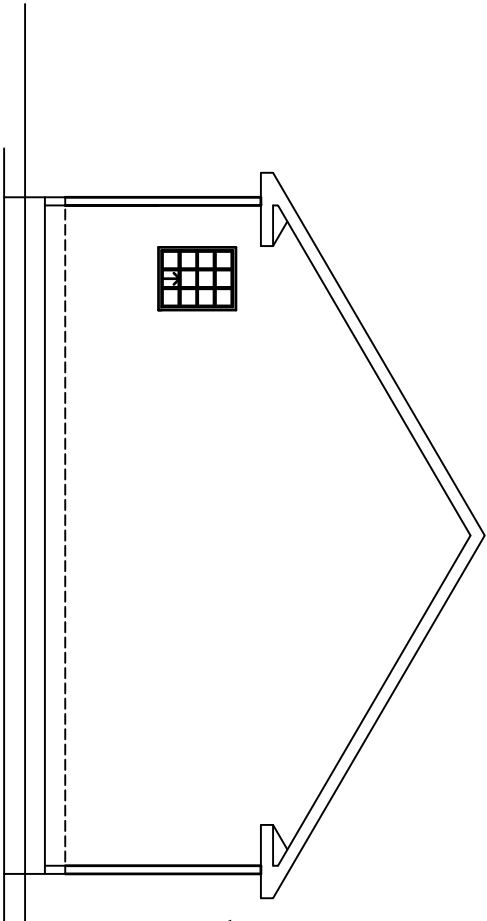


left elevation

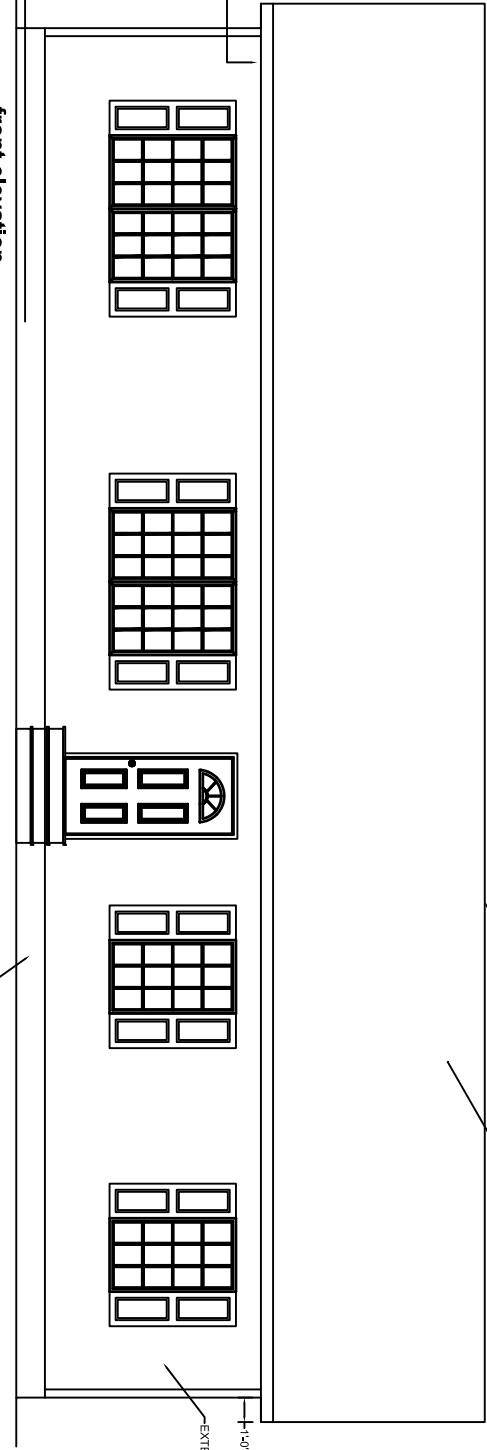


front elevation

ATTIC AREA : 1540 SF SH4  
ATTIC VENTILATION REQUIRED : 52 SF

NOTES:  
1. THIS PLAN FOR GABLE END AND OTHER MODULE LUNGS  
IS SHIPPED LOOSE WITH THE UNITS. IT IS THE RESPONSIBILITY OF THE BUILDER  
TO INSTALL THESE COMPONENTS PER MANUFACTURERS INSTRUCTIONS.  
THESE COMPONENTS INCLUDE BUT ARE NOT LIMITED TO SIDING, FLASHING, SOFFIT,  
AND SHEDS TO COMPLEATE THE ROOF ASSEMBLY. SHEDS PROVIDED BY HCH  
AND SHEDS TO COMPLEATE THE ROOF ASSEMBLY. SHEDS PROVIDED BY HCH  
THE BUILDER TO INSTALL THESE COMPONENTS USING THE FASTENING DETAILS  
PROVIDED BY HCH. THESE ITEMS INCLUDE BUT ARE NOT LIMITED TO DORMERS,  
GABLE END WALLS, KNEE WALLS, SHINGLES (FASTENED PER MUI).

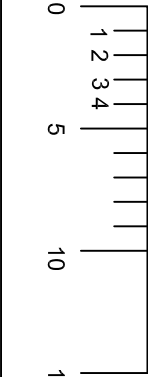

REVISIONS				HandCrafted Homes			
DATE	REVISION	BY	MODEL:	BUILDER:	FILENAME:	SERIAL NUMBER:	PAGE:
			HENDERSON	BLDR	P-	101 Eastern Minerals Road, Henderson, N.C. 27537	EXT ELEV
			DRAWN BY:	DATE:	SCALE:	Phone: 252-436-0001 Fax: 252-430-6662	SHEET
			DRWN	-08	1/8" = 1'-0"	SN	05.1

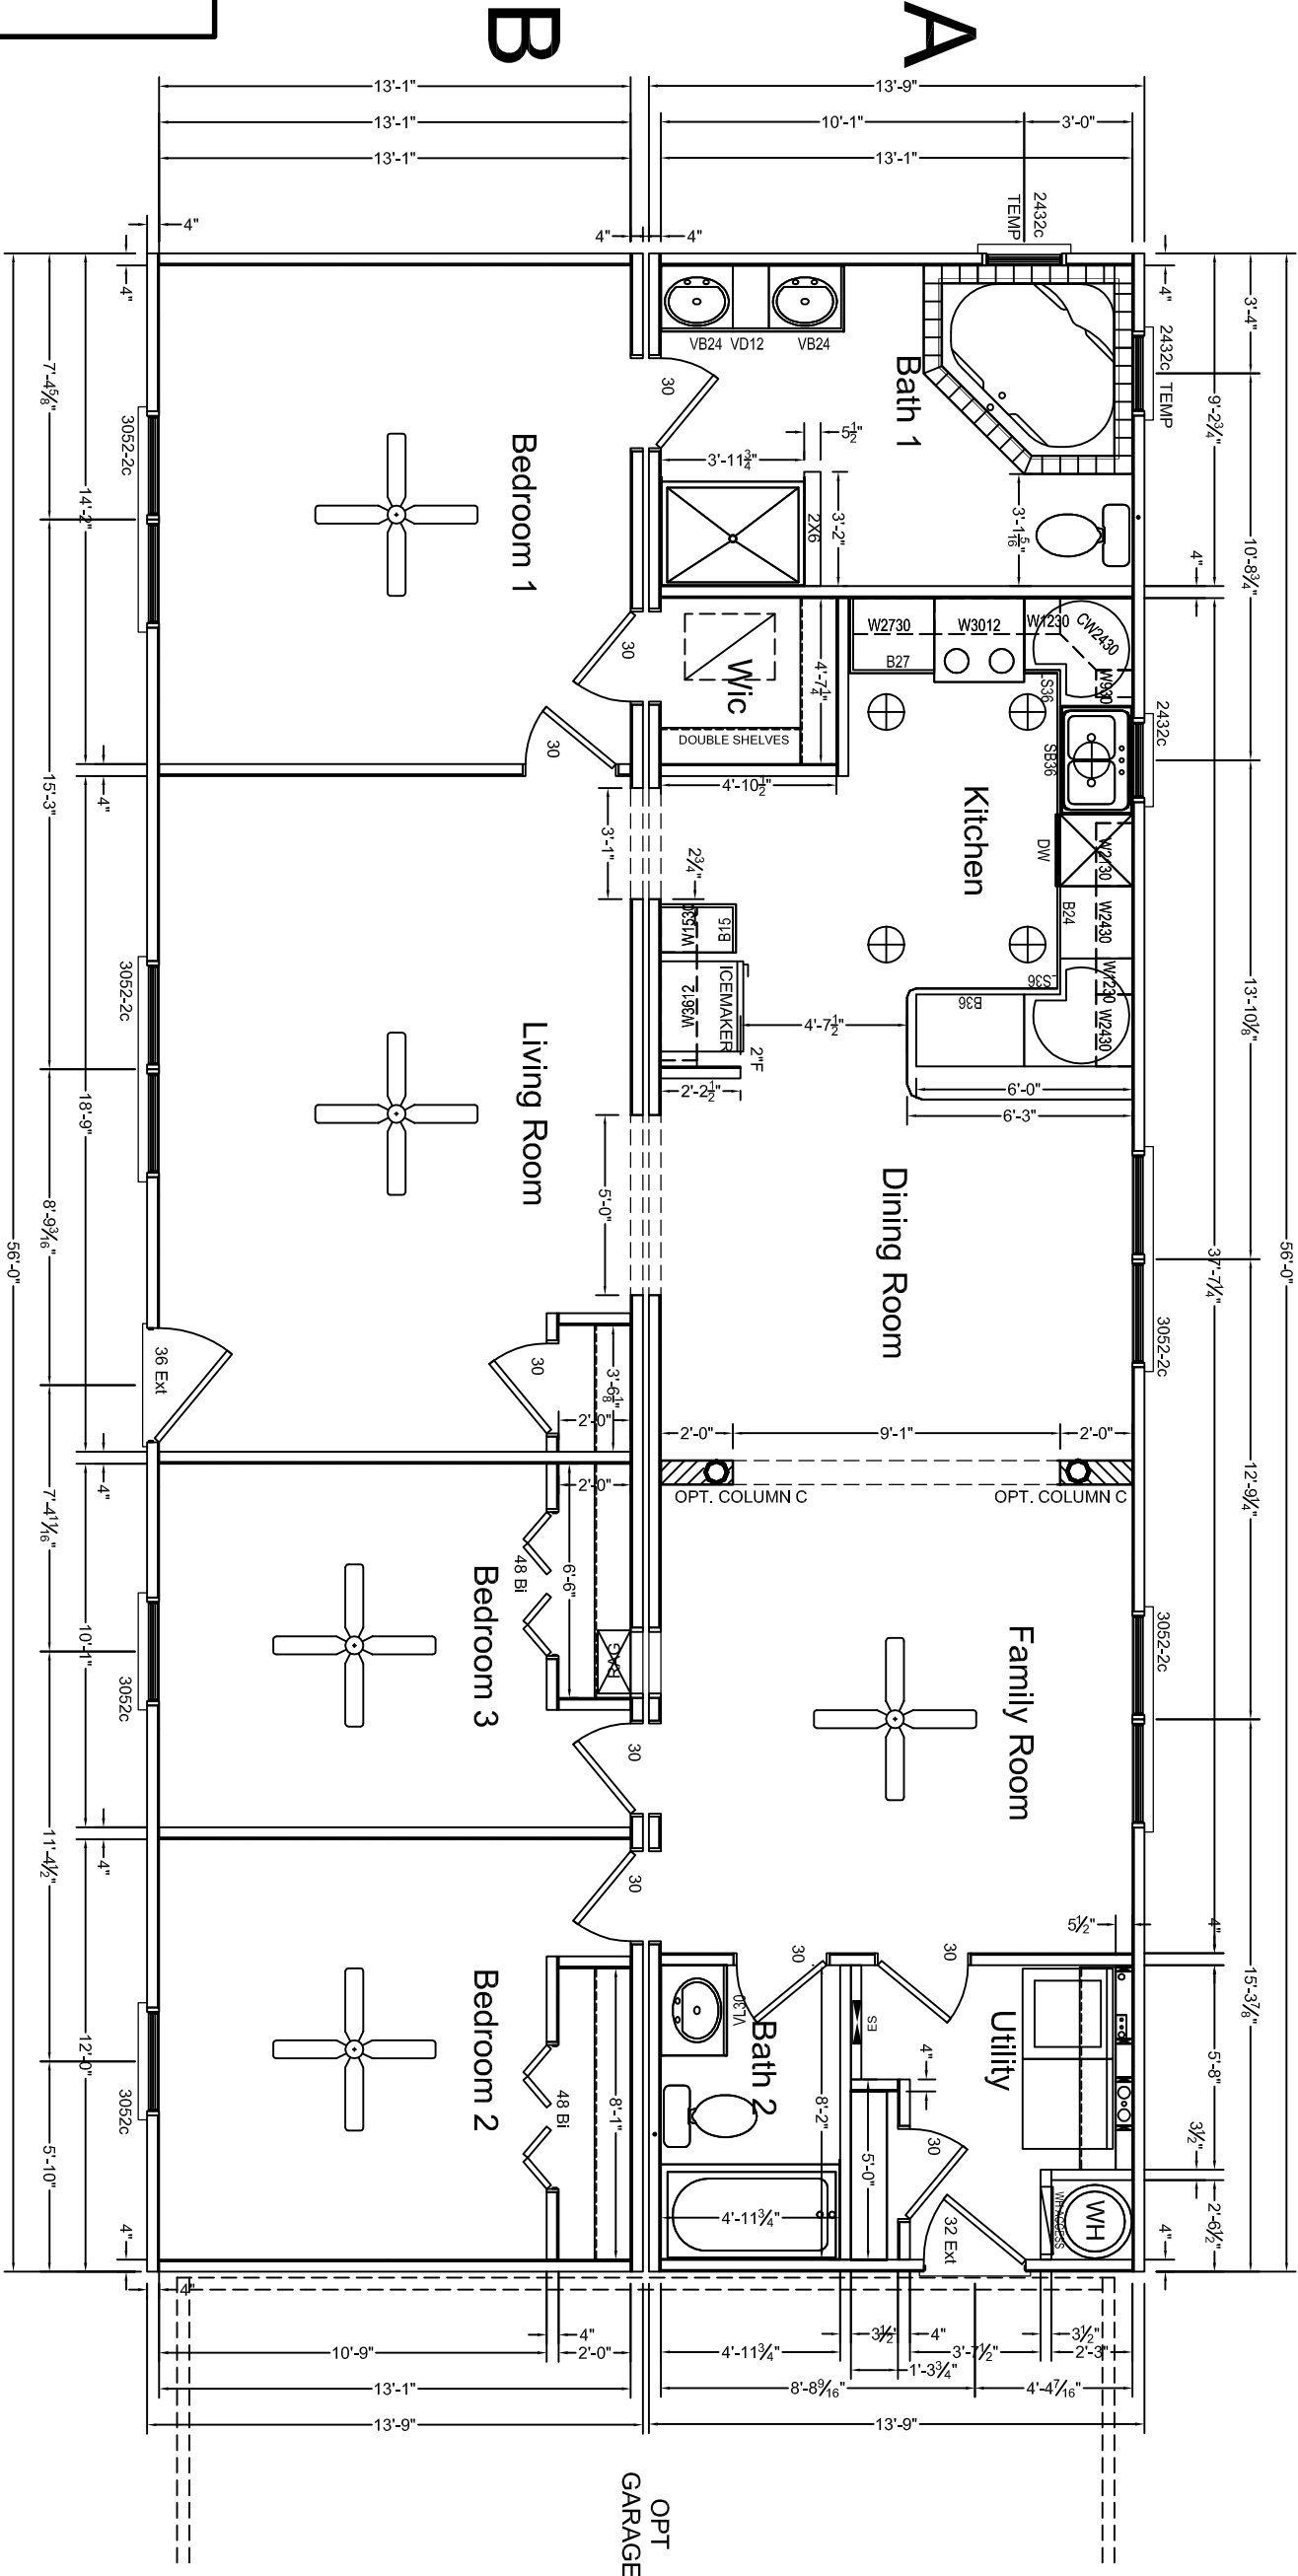

Total SQ FT	
Story	Base Area
1st story	1549.333
	1549.333

NOTES:  
1. IT IS THE BUILDER'S RESPONSIBILITY TO CONFIRM WITH THE SALES REPRESENTATIVE THAT ALL INFORMATION SHOWN ON THE PLANS HAS BEEN INCLUDED ON THE SALES ORDER.  
2. PHONE, TV, RECESSED LIGHTS AND ANY OTHER SPECIFIC ITEM ON THE SALES ORDER MUST BE LOCATED ON A SIGNED FLOORPLAN.  
3. MATERIALS TO FINISH THE MARRIAGE WALL WILL BE SHIPPED LOOSE INSIDE THE UNIT(S). THE INSTALLATION WILL BE THE RESPONSIBILITY OF THE BUILDER. THESE ITEMS INCLUDE, BUT ARE NOT LIMITED TO DOORS, JAMBS, CASINGS, TRIM, SHEETROCK.

1	2	3	4	5	10	15
---	---	---	---	---	----	----

REVISIONS		HandCrafted Homes	
DATE	REVISION	BY	MODEL:
			HENDERSON
			BUILDER:
			BLDR
			DATE:
			-08
			SCALE:
			3/16" = 1'-0"
			DRWN

101 Eastern Minerals Road, Henderson, N.C. 27537		Serial Number:		Page:	
Phone: 252-436-0001 Fax: 252-430-6662		SN		Floorplan Sheet 1	
				03.1	