



<p>excel HOMES</p> <p>WEB SITE: EXCELHOMES.COM</p>		<p>COPYRIGHT © 2006</p> <p>THIS DOCUMENT AND THE SUBJECT MATTER CONTAINED HEREIN IS AND MAY NOT BE REPRODUCED WITHOUT THE PERMISSION OF EXCEL HOMES LLC</p>	
<p>EXCEL HOMES</p>		<p>OPTIONAL KITCHEN</p>	
<p>CUSTOMER/PROJECT:</p> <p>BUILDER:</p>	<p>BY:</p> <p>CHECKED BY:</p>	<p>REVISIONS</p> <p>DATE:</p> <p>SCALE: 1/8"=1'-0"</p>	<p>DATE:</p> <p>DRAWN BY:</p>
<p>FILE: 2.555</p> <p>SOFT: 2.555</p> <p>STATE:</p> <p>TYPE:</p> <p>MODEL: CENTRALIA</p> <p>DRAWING: 1ST FLOOR PLAN</p> <p>SHEET: 2</p>	<p>12x6 EXT WALLS @ 24" O.C./2x4 MARR WALLS</p> <p>3x2x10" CLG. FLOOR JOISTS @ 16" O.C.</p> <p>3x10" SPFC FLOOR JOISTS @ 16" O.C.</p> <p>4x4" STUD WALLS @ 16" O.C.</p> <p>2x4" SINGLE STUD WALLS @ 16" O.C.</p> <p>5/8" HP WIND ZONE/ALL DOORS & WINDOWS MINIMUM DP 17 IN EXPOSURE ?</p> <p>? ? ?</p>		

NOTE: 9'-0" CEILING HEIGHT CAN NOT BE SHIPPED THROUGH CONNECTICUT

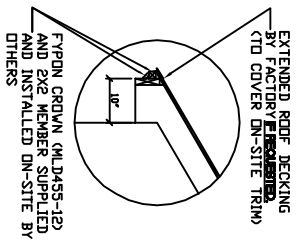


FRONT ELEVATION

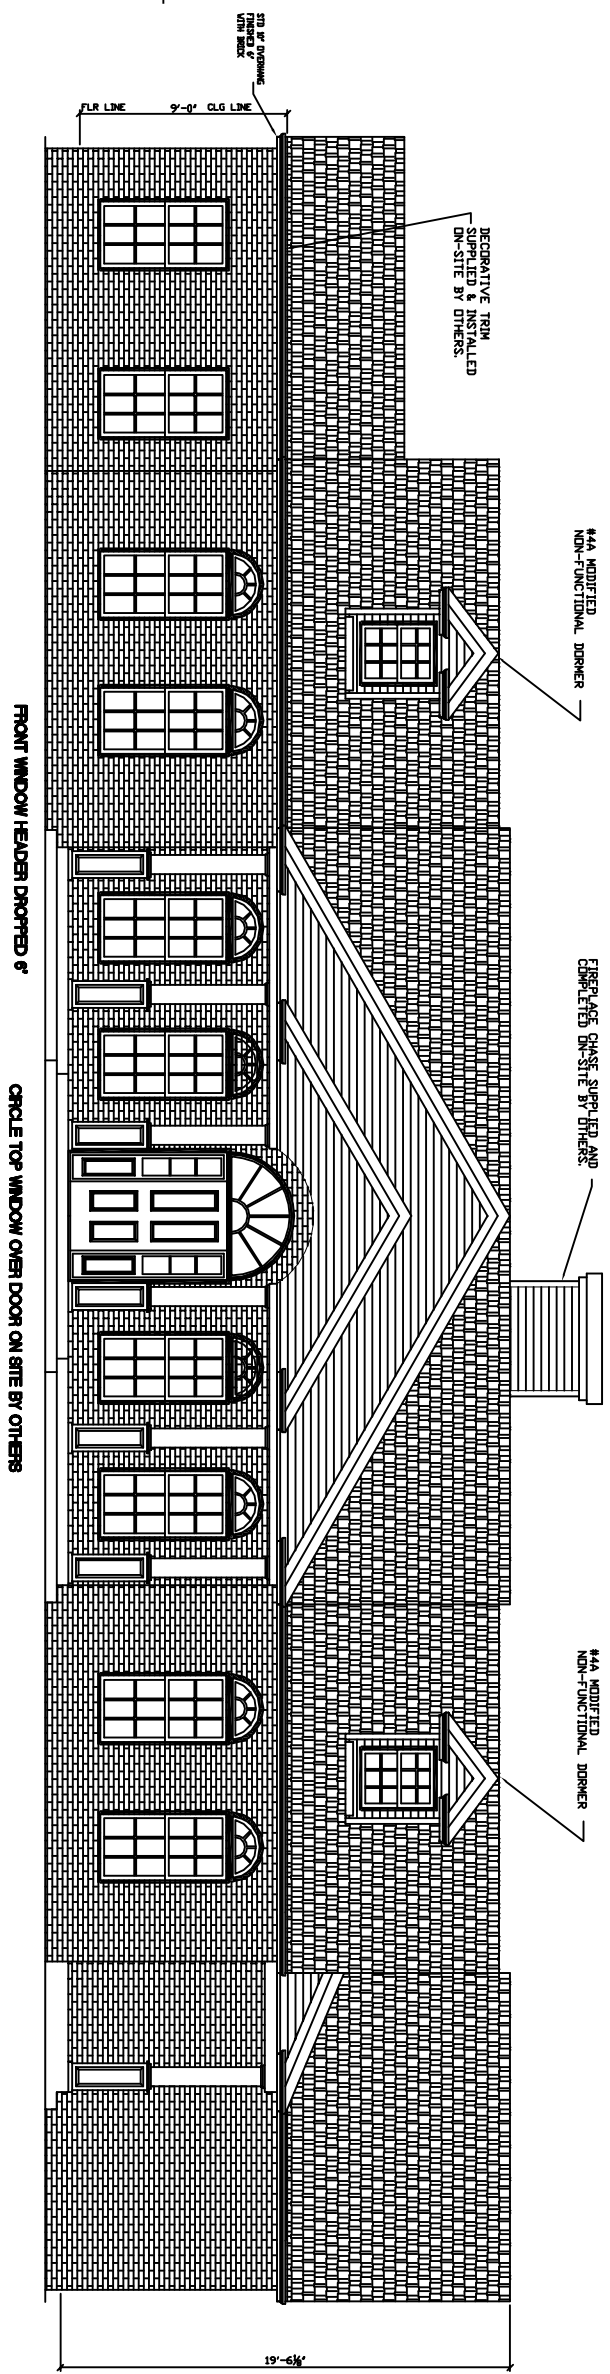


ROOF PITCHES -

- MAIN ROOF - 7/12
- LARGE PORCH ROOF - 6.77/12
- SMALL PORCH ROOF 7/12
- DORMER - 9/12
- GARAGE - 7/12

REAR ELEVATION

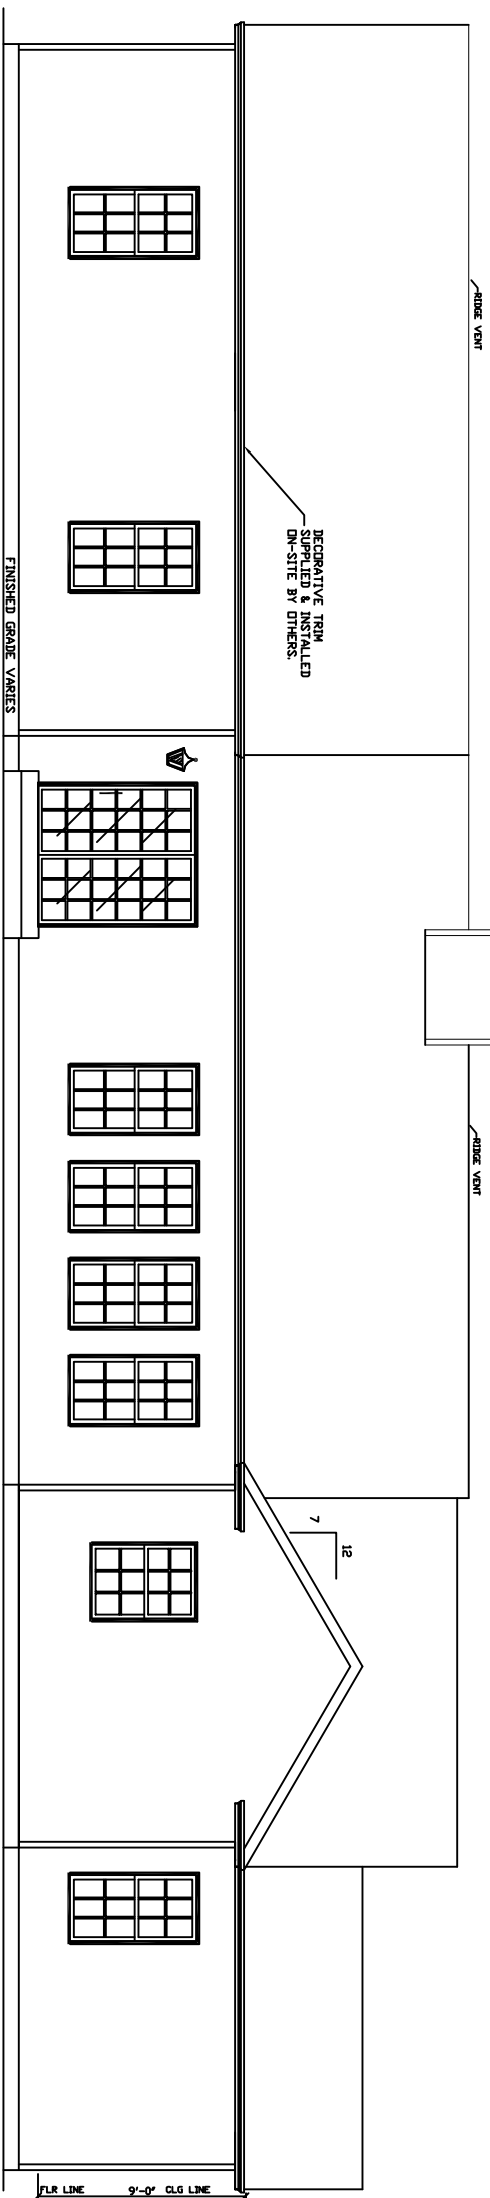

OPTIONAL 8'-0" CEILING FRONT ELEVATION

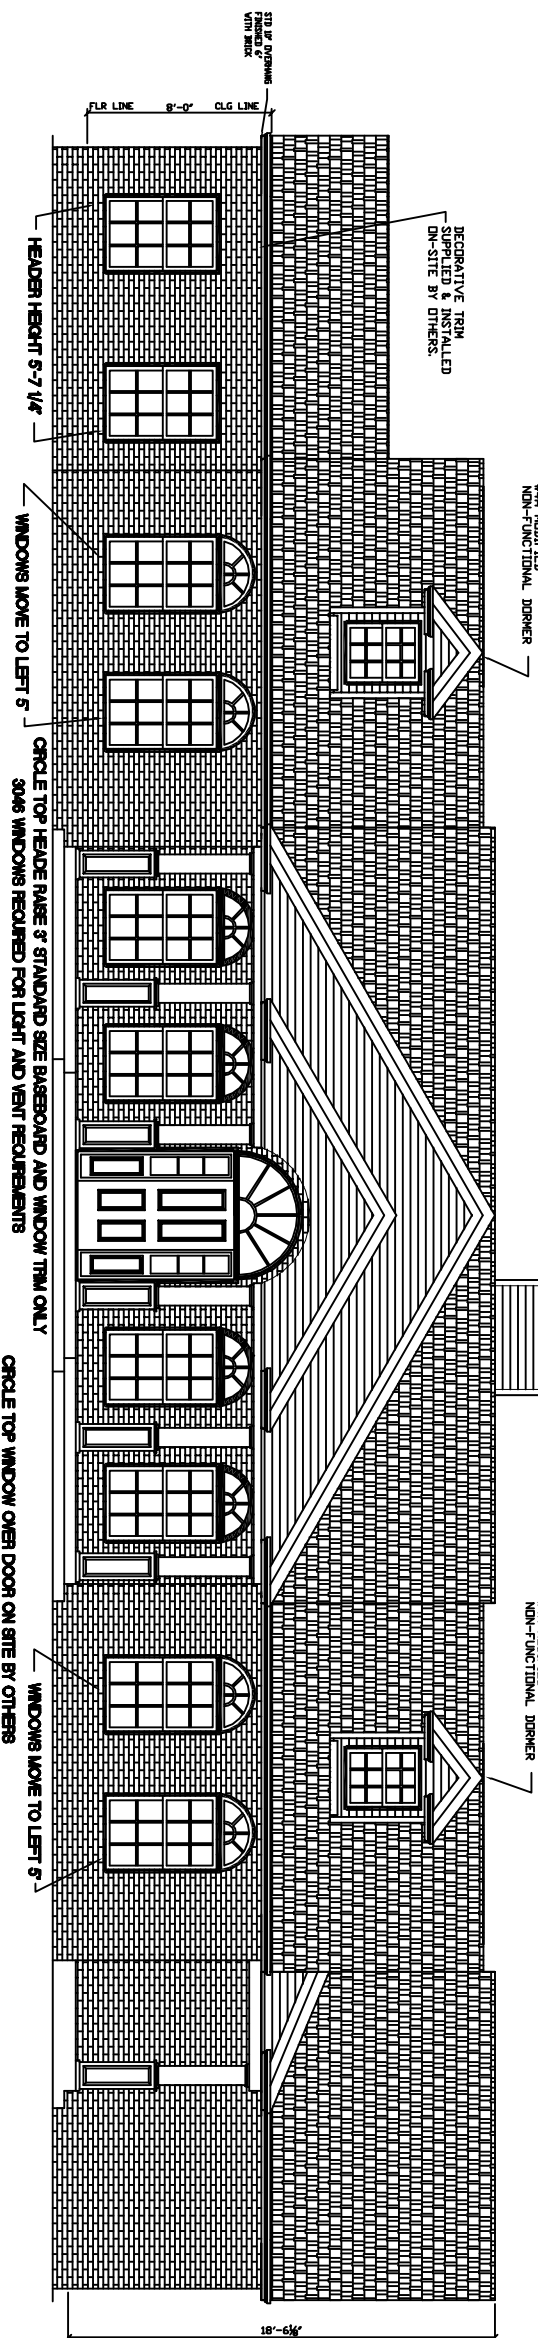

WEB SITE:
EXCELHOMES.COM

COPYRIGHT © 2008
THIS DOCUMENT AND THE SUBJECT MATTER CONTAINED HEREIN IS AND MAY NOT BE REPRODUCED WITHOUT THE WRITTEN PERMISSION OF EXCEL HOMES LLC

CUSTOMER/PROJECT:
BUILDER:

REV#	DATE	REVISIONS	BY


DRAWN BY: DATE: SCALE: 1/8"=1'-0" CHECKED BY:

FILE: SOFT.: 2.555


STATE: TYPE: MODEL: CENTRALIA

DRAWING: FRONT & REAR ELEVATIONS

SHEET: 4A

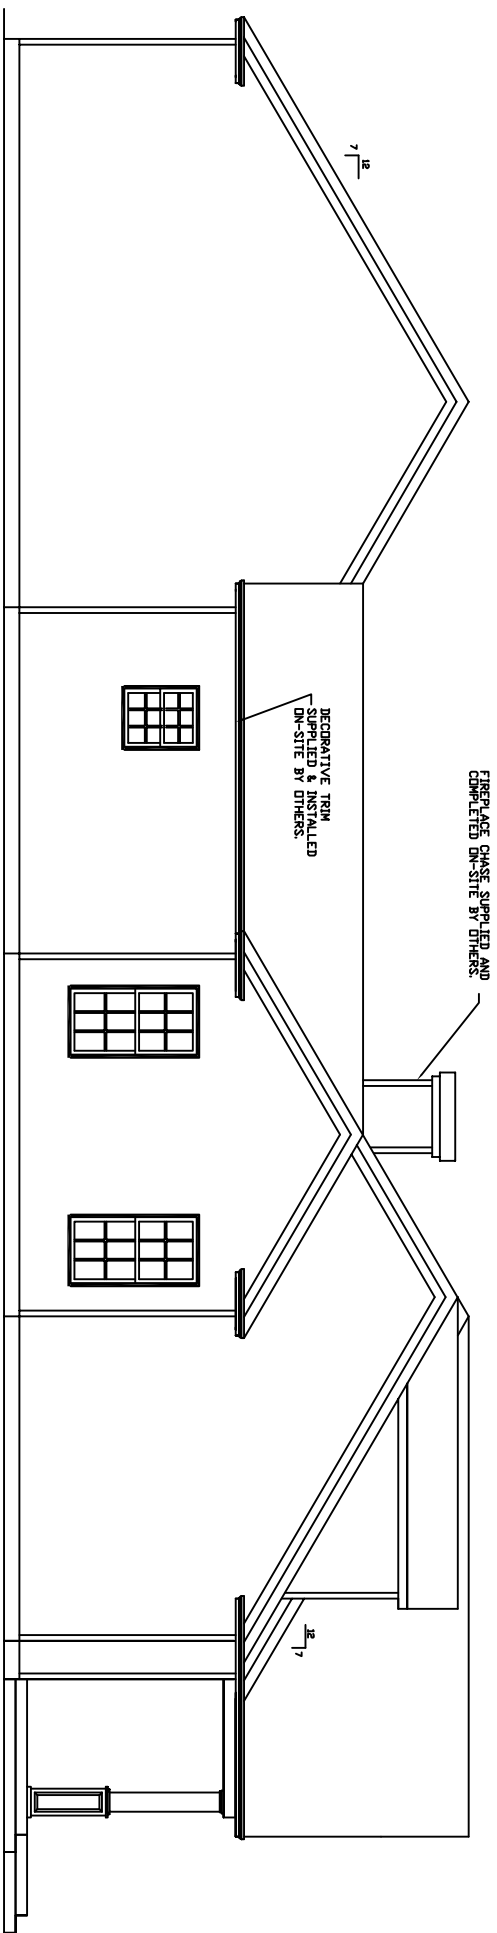

LEFT ELEVATION

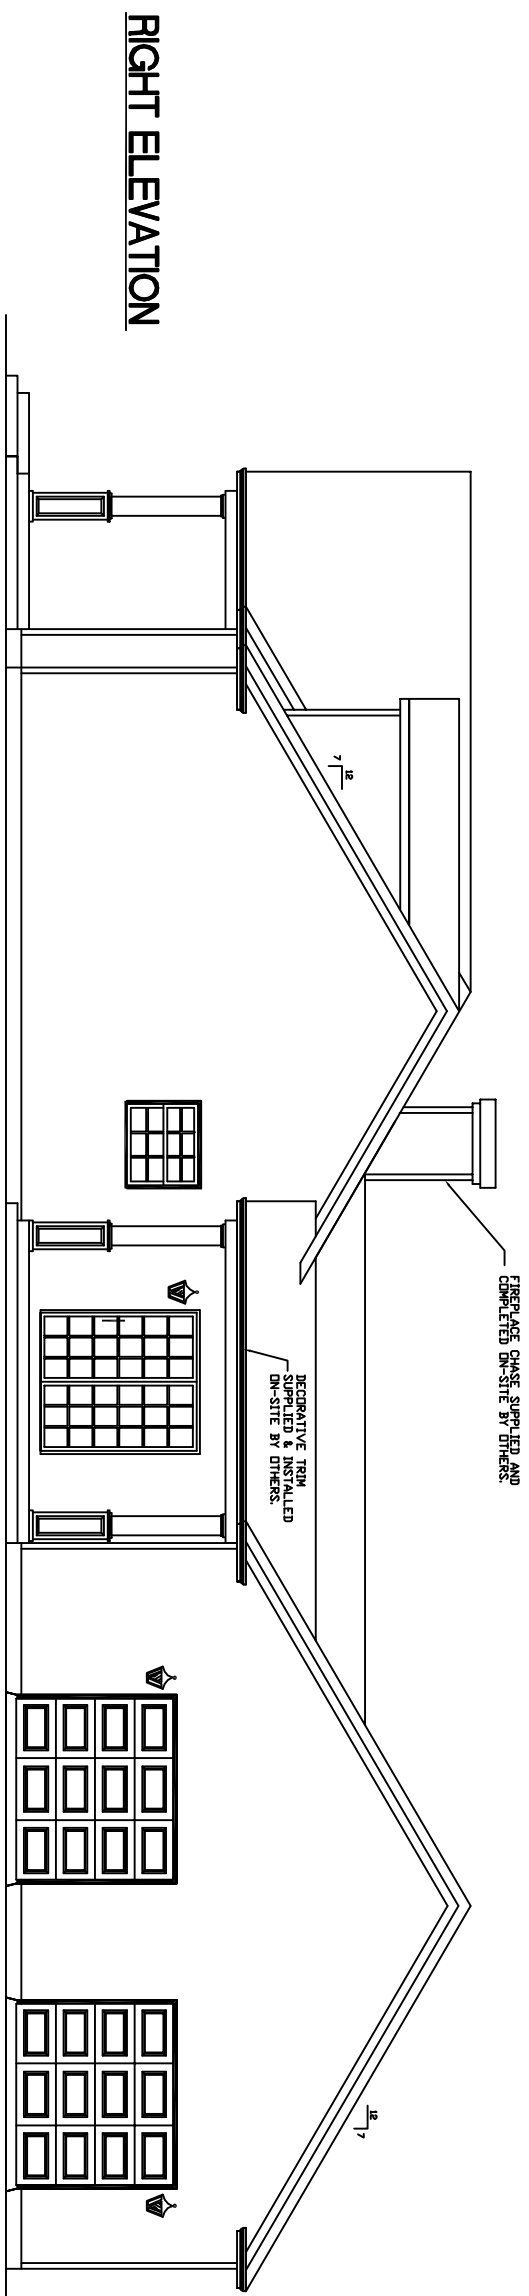

RIGHT ELEVATION



excel
 HOMES

WEB SITE:
 EXCELHOMES.COM

COPYRIGHT © 2006
 THIS DOCUMENT AND
 THE SUBJECT
 MATTER CONTAINED
 HEREIN IS
 PROPRIETARY AND
 MAY NOT BE
 REPRODUCED
 WITHOUT THE
 WRITTEN
 PERMISSION OF
 EXCEL HOMES LLC

CUSTOMER/PROJECT:

 BUILDER:

REV#	DATE	REVISIONS	BY

DRAWN BY: _____ DATE: _____ SCALE: 1/8"=1'-0" CHECKED BY: _____

FILE: _____
 SQ.FT.: 2,555
 STATE: _____
 TYPE: _____
 MODEL: CENTRALIA
 DRAWING: LEFT & RIGHT ELEVATIONS
 SHEET: 4B