



- NOTES:**
1. 2x6 EXT WALLS @ 24" O.C./2x4 MARR WALLS
 2. 8'-6" CLG HT.
 3. 2x10 SPF #2 FLOOR JOISTS @ 16" O.C.
 4. ROOF SYSTEM TO BE 24" O.C.
 5. MW SINGLE HUNG MODULAR WINDOWS (#1=24210, #2=2842, #3=3046, #4=2852, #11=2856)
 6. ??? MPH WIND ZONE/ALL DOORS & WINDOWS MINIMUM DP 3/2" IN EXPOSURE
 - 7.
 - 8.
 - 9.
 - 10.

EXCEL HOMES WEB SITE: EXCELHOMES.COM COPYRIGHT © 2006		THIS DOCUMENT AND THE SUBJECT MATTER CONTAINED HEREIN IS PROPRIETARY AND MAY NOT BE REPRODUCED WITHOUT THE WRITTEN PERMISSION OF EXCEL HOMES LLC	
ROOF KEY PLAN PORCH ON-SITE BY OTHERS ROOF MATERIALS SHIPLOOSE BY FACTORY		BOX LAYOUT A, B, C, D, E, F, G	
OPTIONAL KITCHEN		CUSTOMER/PROJECT: BUILDER:	
FILE: 2.417 SQ. FT.: 2,417 STATE: TYPE: MODEL: Kennore DRAWING: 1ST FLOOR PLAN SHEET: 2	REV# DATE REVISIONS BY DRAWN BY: DATE: SCALE: 1/8"=1'-0" CHECKED BY:	REV# DATE REVISIONS BY DRAWN BY: DATE: SCALE: 1/8"=1'-0" CHECKED BY:	

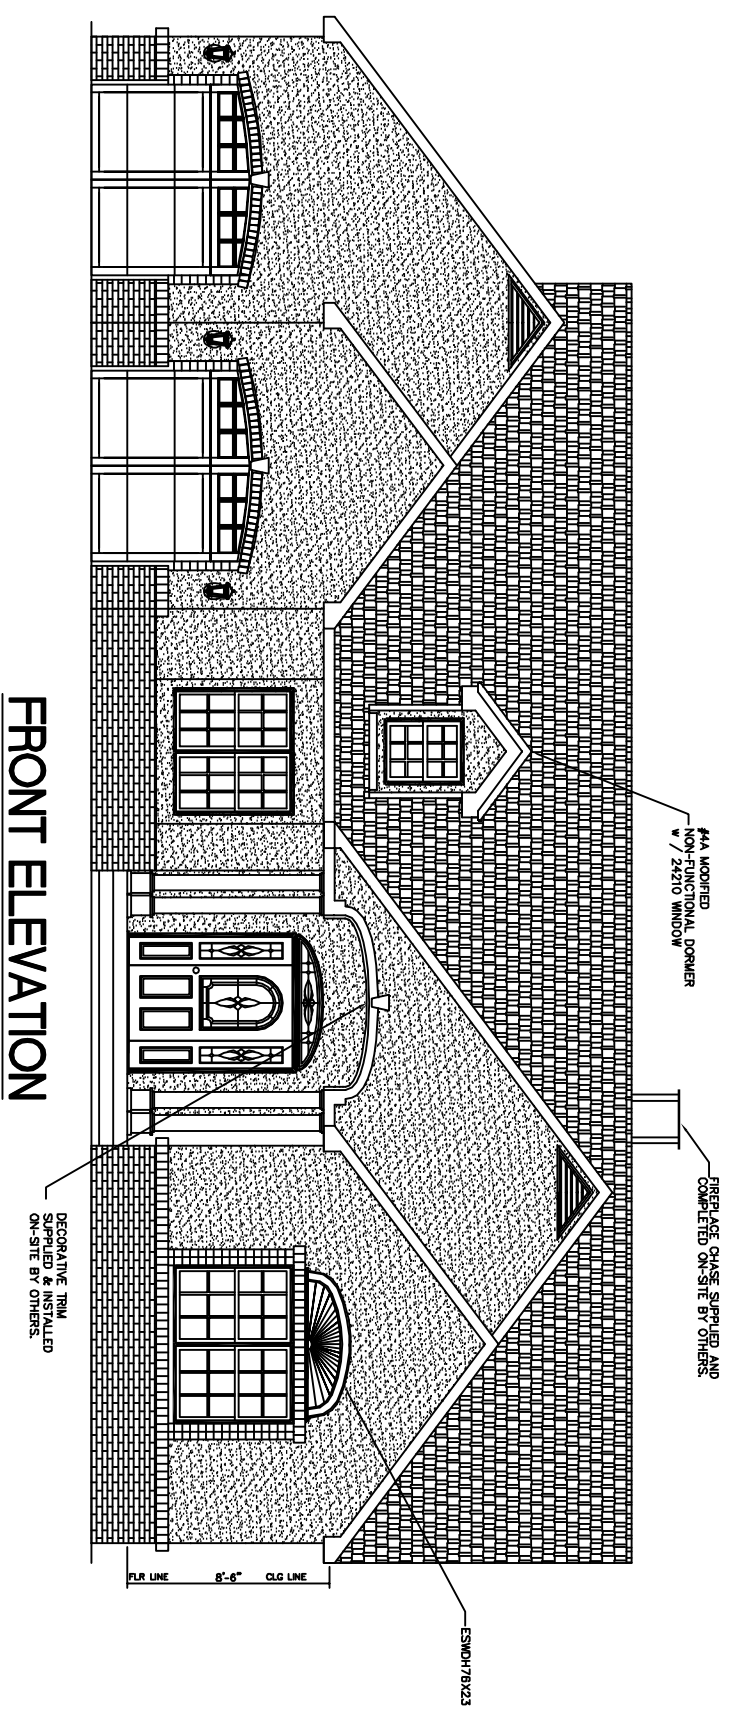

FRONT ELEVATION

ROOF PITCHES -
 MAIN ROOF - 9/12
 GARAGE - 9/12
 BUMP OUT - 9/12
 DORMER ROOF - 9/12

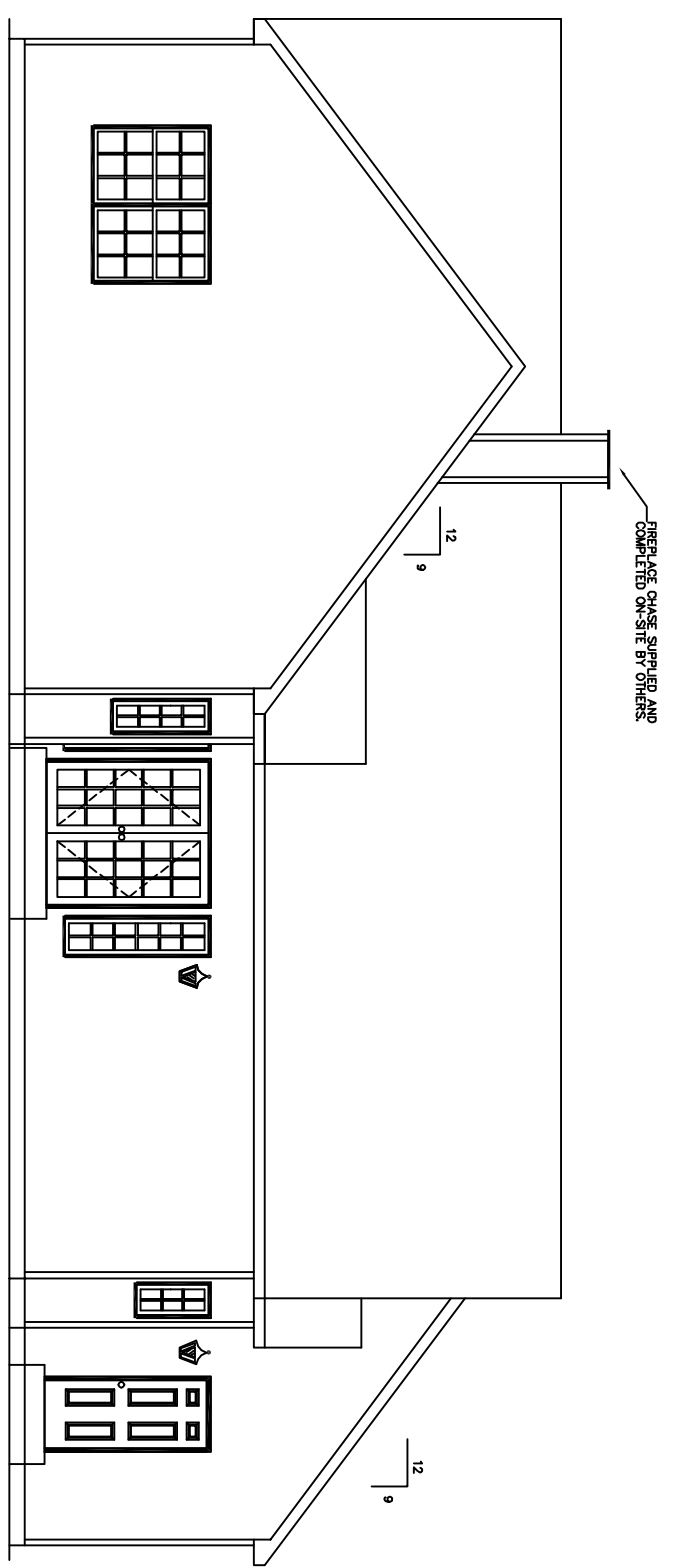

REAR ELEVATION

NOTES:
 ALL PORCHES DEPICTED IN ELEVATIONS ON-SITE BY OTHERS
 OVERHANG LENGTHS MUST BE ADJUSTED TO ALIGN DUE TO MULTIPLE ROOF PITCHES



WEB SITE:
 EXCELHOMES.COM


COPYRIGHT © 2006
 THIS DOCUMENT AND THE SUBJECT MATTER CONTAINED HEREIN IS PROPRIETARY AND MAY NOT BE REPRODUCED WITHOUT THE WRITTEN PERMISSION OF EXCEL HOMES LLC

CUSTOMER/PROJECT:
 BUILDER:


REV#	DATE	REVISIONS	BY

SCALE: 1/8"=1'-0"
 DRAWN BY: DATE: CHECKED BY:

FILE: 2.417
 SQ.FT.: 2,417
 STATE:
 TYPE:
 MODEL: Kenmore
 DRAWING: ELEVATIONS
 SHEET: 4

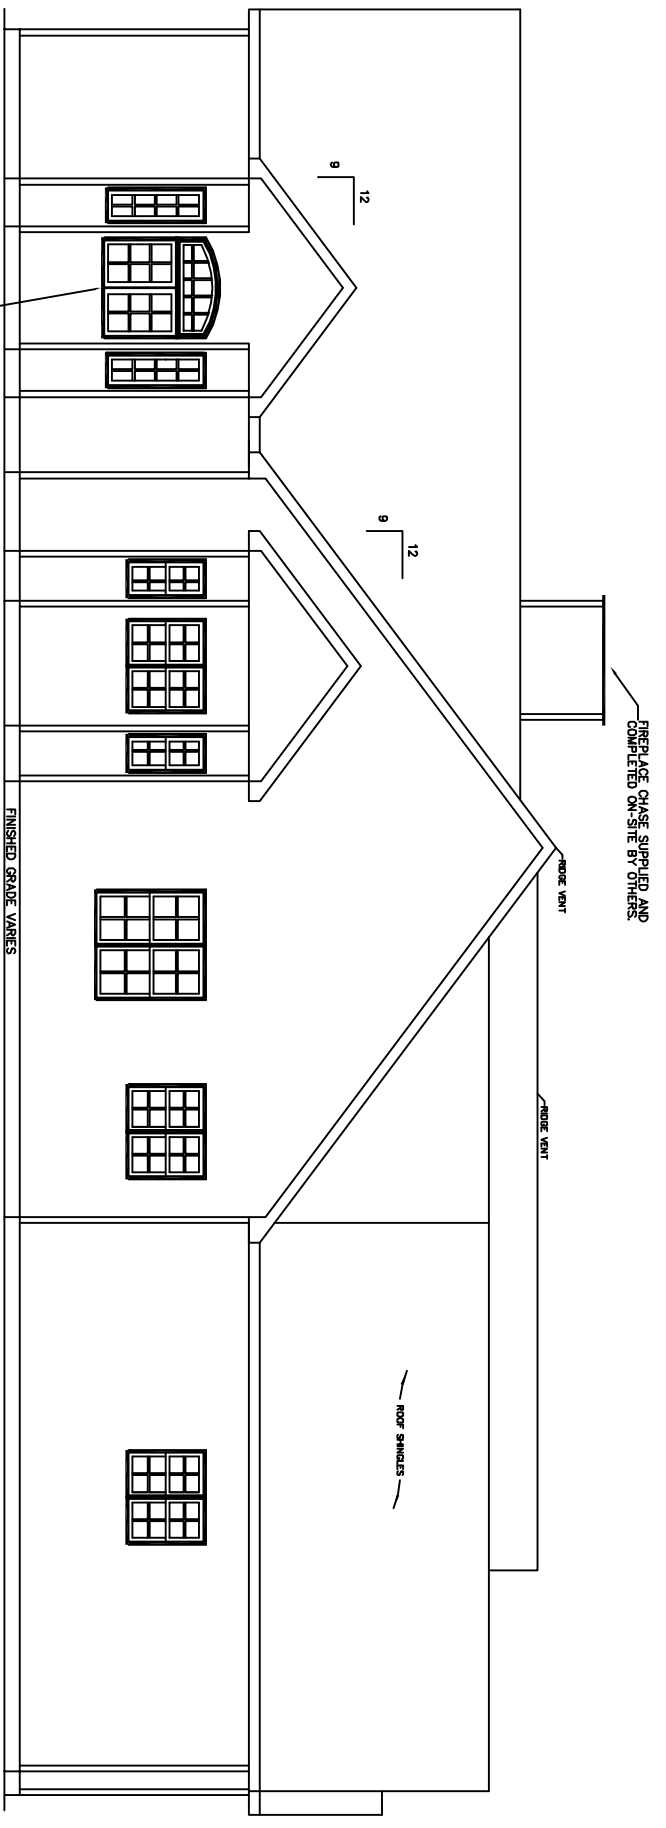

LEFT ELEVATION

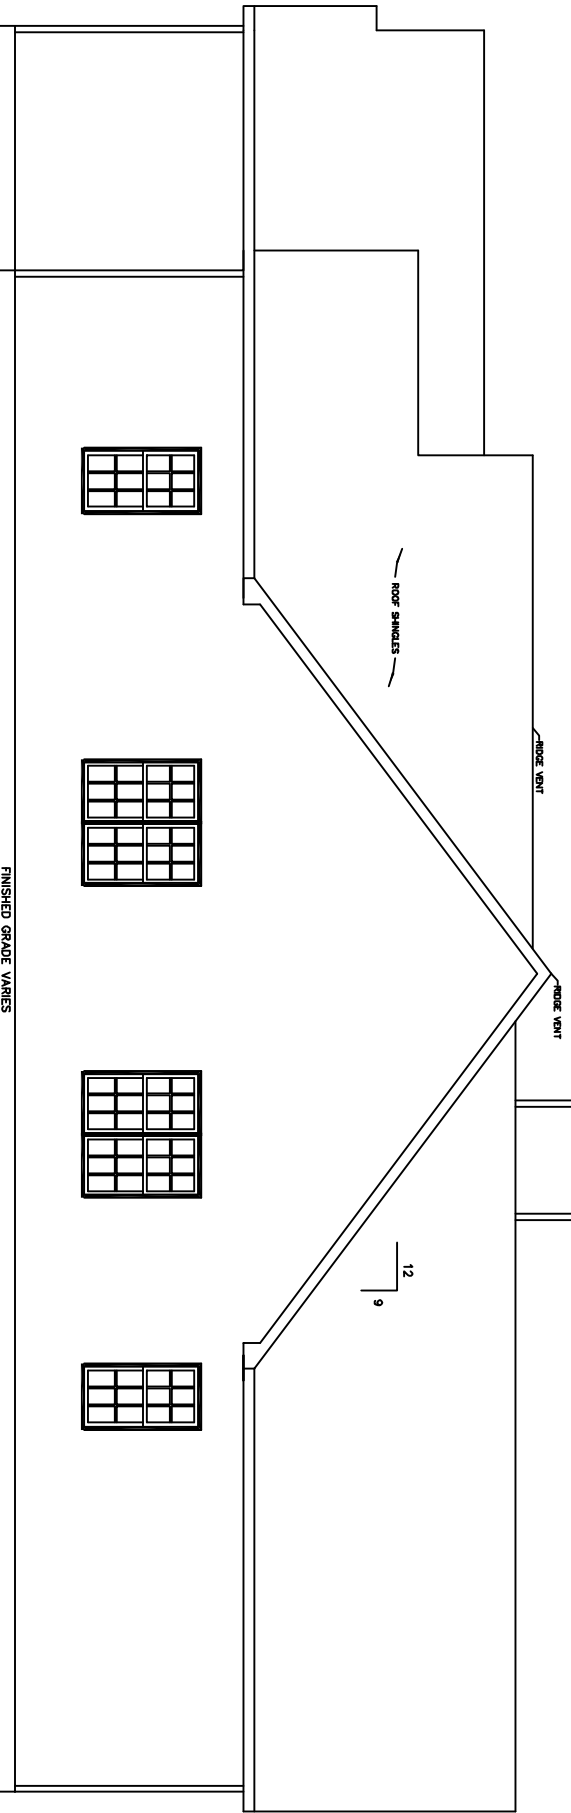

RIGHT ELEVATION



WEB SITE:
EXCELHOMES.COM

COPYRIGHT © 2006
THIS DOCUMENT AND THE SUBJECT MATTER CONTAINED HEREIN IS PROPRIETARY AND MAY NOT BE REPRODUCED WITHOUT THE WRITTEN PERMISSION OF EXCEL HOMES LLC

CUSTOMER/PROJECT:
BUILDER:

REV#	DATE	REVISIONS	BY

DRAWN BY: _____ DATE: _____ SCALE: 1/8"=1'-0" CHECKED BY: _____

FILE: _____
 SQ.FT.: 2,417
 STATE: _____
 TYPE: _____
 MODEL: Kennmore
 DRAWING: _____
 SHEET: _____