



**FRONT ELEVATION**


**ROOF PITCHES -**  
 MAIN ROOF - 7/12  
 GARAGE - 7/12  
 PORCH ROOF - 7/12  
 SHED ROOF - 3/12

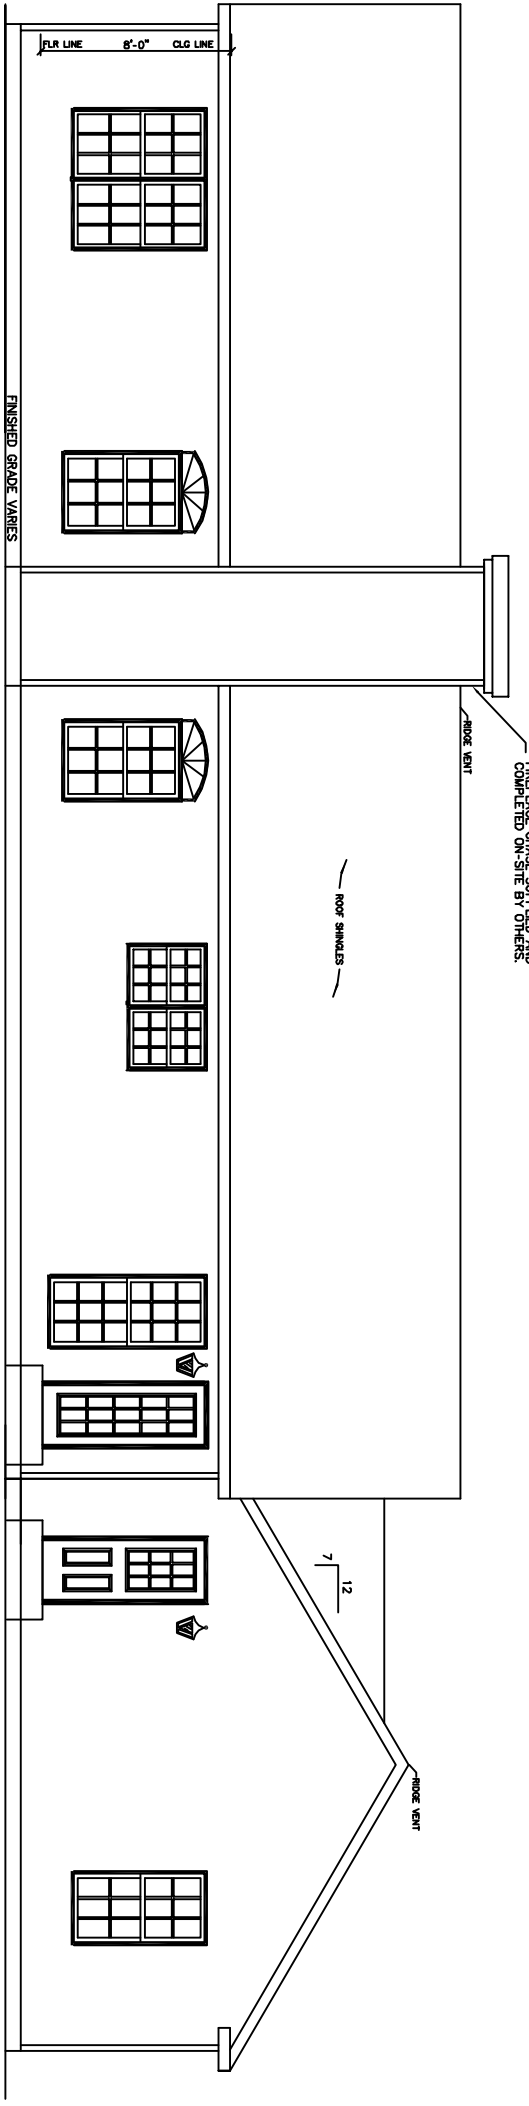

**REAR ELEVATION**

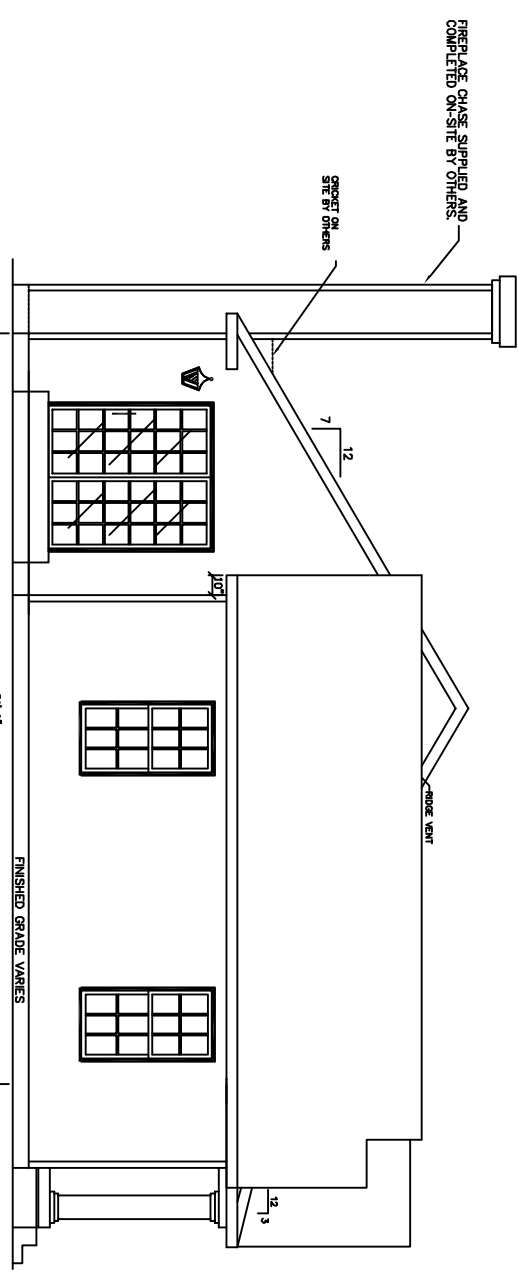

**LEFT ELEVATION**

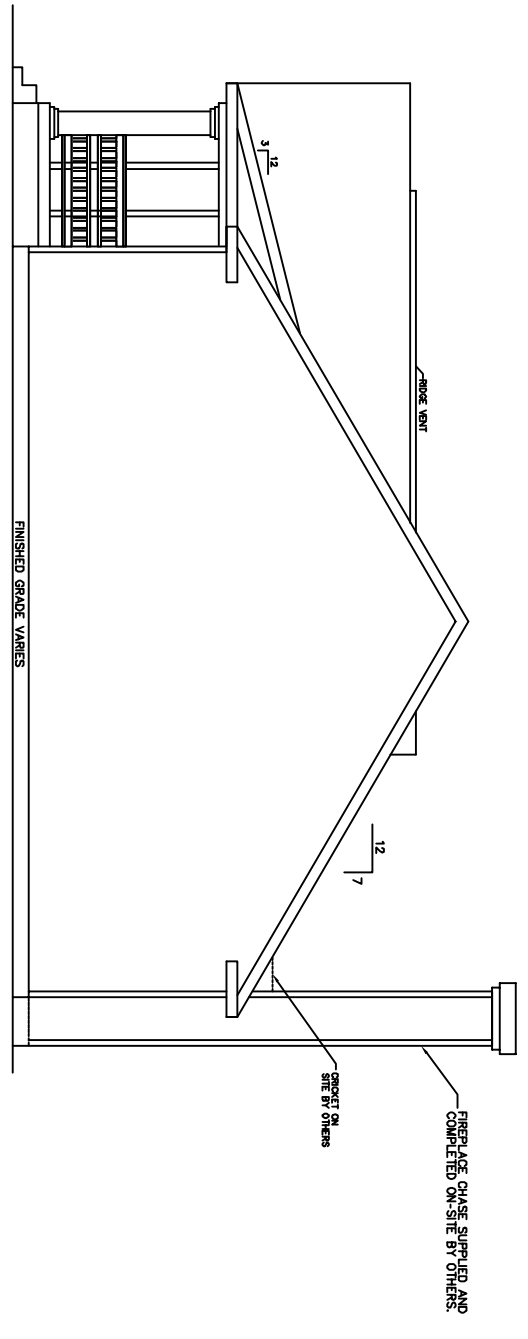

**RIGHT ELEVATION**

**NOTES:**  
 ALL PORCHES DEPICTED IN ELEVATIONS ON-SITE BY OTHERS  
 OVERHANG LENGTHS MUST BE ADJUSTED TO ALIGN DUE TO MULTIPLE ROOF PITCHES



WEB SITE:  
 EXCELHOMES.COM

**COPYRIGHT © 2006**  
 THIS DOCUMENT AND THE SUBJECT MATTER CONTAINED HEREIN IS PROPRIETARY AND MAY NOT BE REPRODUCED WITHOUT THE WRITTEN PERMISSION OF EXCEL HOMES LLC

CUSTOMER/PROJECT:  
 BUILDER:

REV#	DATE	REVISIONS	BY

DRAWN BY: DATE: SCALE: 1/8"=1'-0" CHECKED BY:

FILE: 1,922  
 SQ.FT.: 1,922  
 STATE:  
 TYPE:  
 MODEL: RANDOLPH  
 DRAWING: ELEVATIONS  
 SHEET: 4