



FRONT ELEVATION

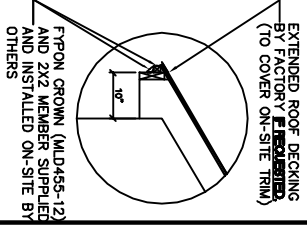


REAR ELEVATION

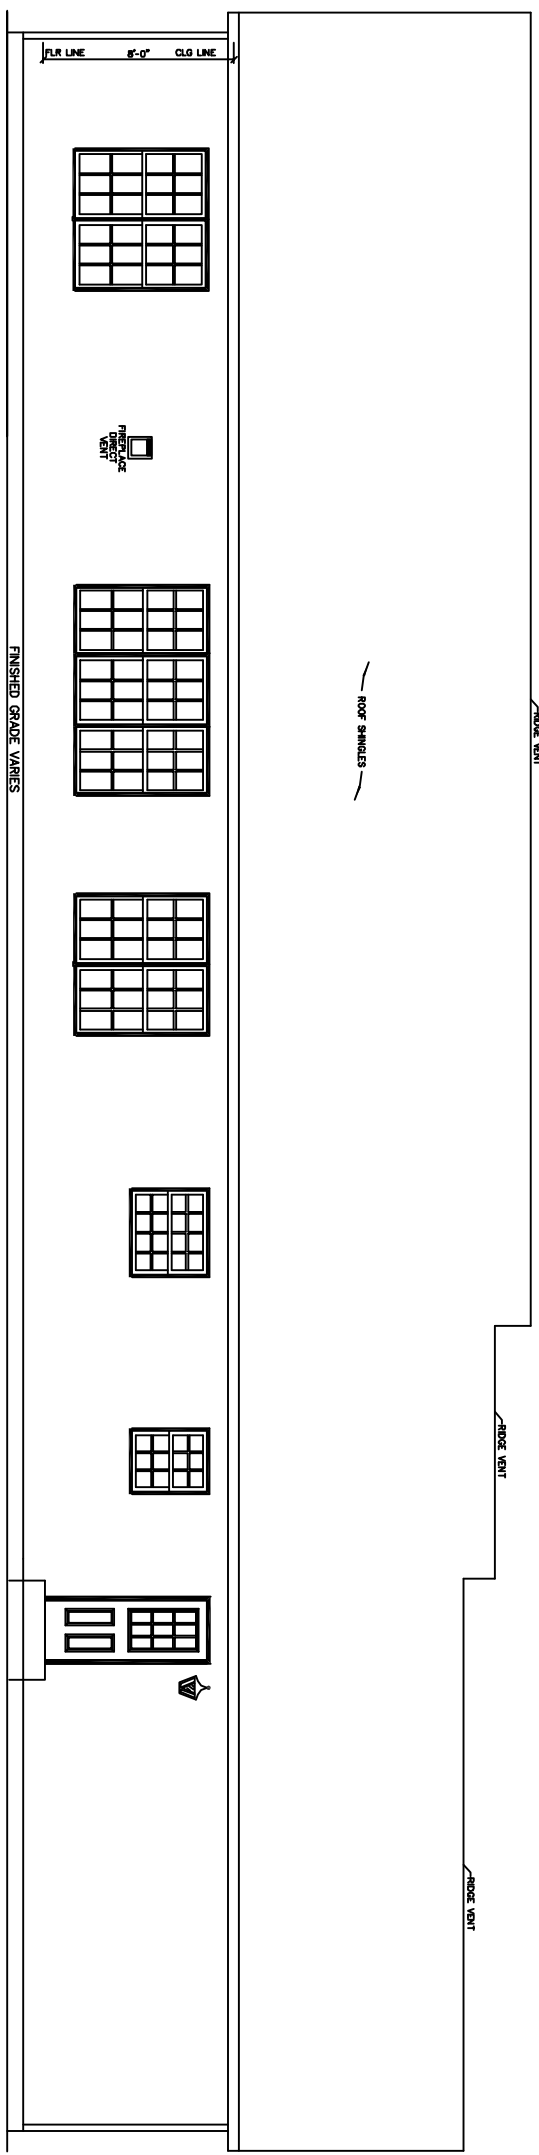


ROOF PITCHES -
 MAIN ROOF - 9/12
 GARAGE ROOF - 9/12
 PORCH ROOF - 9/12
 REVERSE GABLE - 9/12

= STUCCO FINISH

LEFT ELEVATION

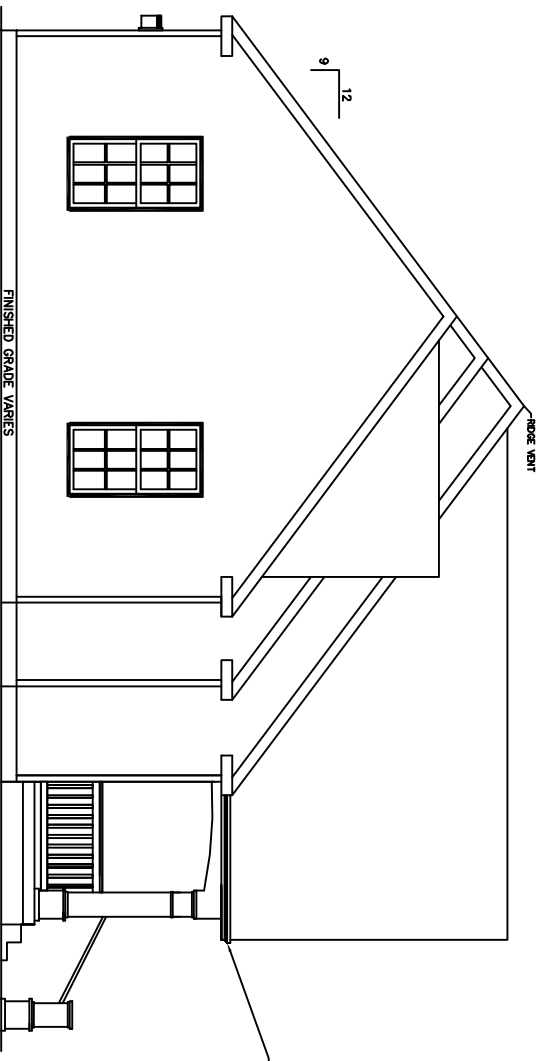

RIGHT ELEVATION

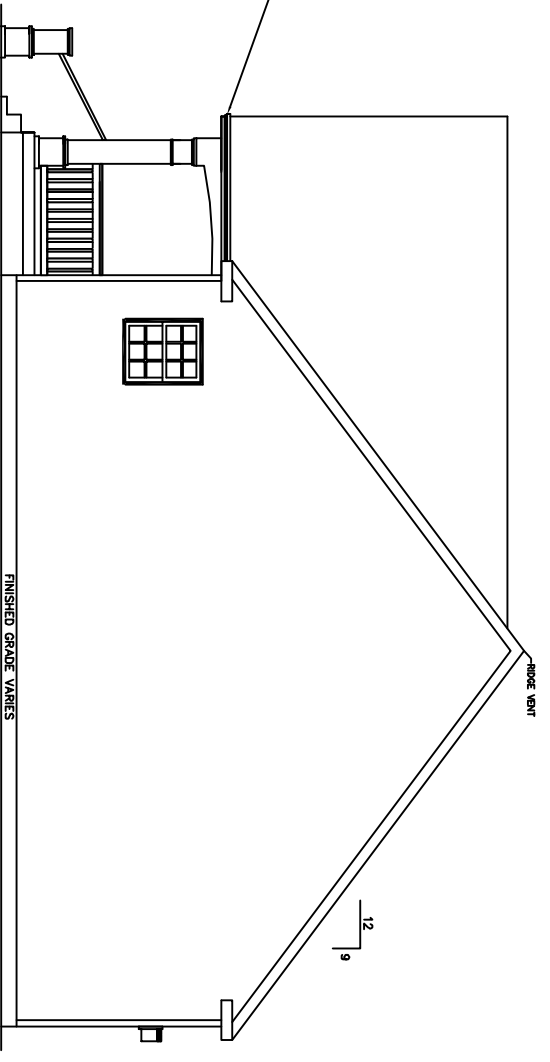

NOTES:

ALL PORCHES DEPICTED IN ELEVATIONS ON-SITE BY OTHERS
 OVERHANG LENGTHS MUST BE ADJUSTED TO ALIGN DUE TO MULTIPLE ROOF PITCHES



WEB SITE:
 EXCELHOMES.COM

COPYRIGHT © 2006
 THIS DOCUMENT AND THE SUBJECT MATTER CONTAINED HEREIN IS PROPRIETARY AND MAY NOT BE REPRODUCED WITHOUT THE WRITTEN PERMISSION OF EXCEL HOMES LLC

CUSTOMER/PROJECT:
 BUILDER:

REV#	DATE	REVISIONS	BY

DRAWN BY: DATE: SCALE: 1/8"=1'-0" CHECKED BY:

FILE: 1,953
 SQ.FT.: 1,953
 STATE:
 TYPE:
 MODEL: ROCKEFELLER
 DRAWING: ELEVATIONS
 SHEET: 4