



☐ Yes! I want the option to build my new home to ENERGY STAR specifications and save up to 35% on my energy bills.

THIS HOME HAS BEEN DESIGNED SPECIFICALLY FOR:

GORDON

STREET
TOWN, STATE ZIP
COUNTY

BUILDER:

ARCHITECT
GRADE

PTL#:

STATE:

☒ PD ☐ ON ☐ SN ☐ SD

BUILDER:

GORDON

CUSTOMER/PROJECT:

ARCHITECT GRADE

Excel
HOMES
WWW.EXCELHOMES.COM

DESIGN INFORMATION

ROOF:

PITCH: ☐ 5/12 ☐ 7/12 ☒ 9/12 ☐ 12/12
TYPE: ☐ WEBB TRUSS ☒ STORAGE TRUSS
SPACING: ☒ 24" O.C. ☐ 16" O.C. ☐ 12" O.C.

EXTERIOR WALLS:

SIZE: ☐ 2x4 ☒ 2x6
SPACING: ☐ 24" O.C. ☒ 16" O.C.

MARRIAGE WALLS:

SIZE: 1st Fl ☐ 2x3 ☒ 2x4 ☐ 2x6
SPACING: ☒ 16" O.C.
SIZE: 2nd Fl ☐ 2x3 ☐ 2x4 ☐ 2x6
SPACING: ☐ 16" O.C.

CEILING HEIGHTS:

1ST FLOOR: ☐ 8'-0" ☒ 9'-0" ☐ OTHER
2ND FLOOR: ☐ 8'-0" ☐ 9'-0" ☐ OTHER

FLOOR JOISTS:

SIZE: ☐ 2x8 SPF#2 ☒ 2x10 SPF#2
SPACING: ☒ 16" O.C. ☐ 12" O.C.

WINDOWS:

BRAND: ☒ MW CLASSIC ☐ ANDERSEN
☐ PELLA ☐ OTHER
STYLE: ☐ SINGLE HUNG ☒ DOUBLE HUNG
DP RATING: -

FOUNDATION:

TYPE: ☐ BASEMENT ☐ CRAWL SPACE

HVAC:

TYPE: ☐ ENTIRE SYSTEM BY FACTORY
☐ PARTIAL SYSTEM BY FACTORY
☒ ON-SITE BY BUILDER

BTU LOSS:

-

SITE CONDITIONS:

GROUND SNOW LOAD: - PSF
WIND SPEED: - MPH
EXPOSURE: -
SEISMIC CATEGORY: -
USE GROUP: SINGLE FAMILY
CONSTRUCTION TYPE: VB WOOD FRAME UNPROTECTED

SQUARE FOOTAGE:


FIRST FLOOR: 1,256 SQ. FT.
SECOND FLOOR: - SQ. FT.
BONUS ROOM: - SQ. FT.
GARAGE: - SQ. FT.
TOTAL: 1,256 SQ. FT.

OVERALL SIZE 27'-5" x 46'-0"
MODEL: GORDON - ARCHITECT GRADE

1ST FLOOR FLOOR
TOP OF SILL
GRADE

9'-0" 1ST FLOOR CEILING HEIGHT

+/- 21'-0" TOP OF SILL TO PEAK

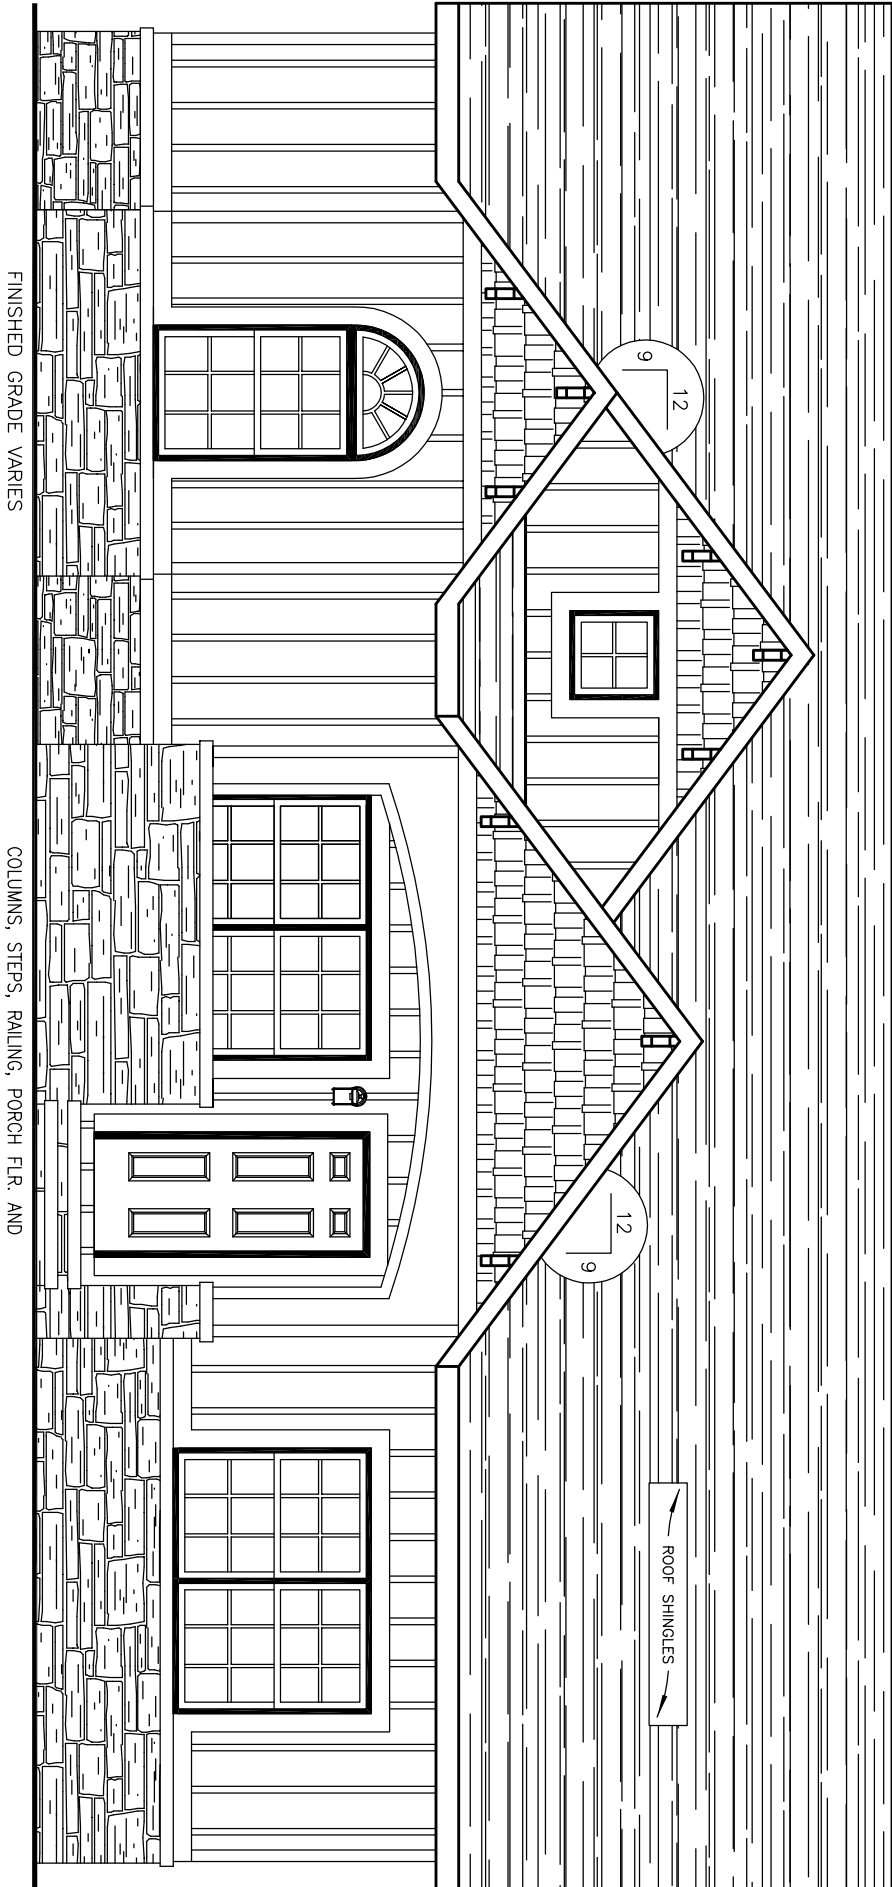

COLUMNS, STEPS, RAILING, PORCH FLR. AND
HEADER TO BE SUPPLIED AND INSTALLED
BY BUILDER. TEMPORARY SUPPORT POSTS
AND ROOF SYSTEM BY EXCEL HOMES, INC.

FRONT ELEVATION

NOTES:

1. ITEMS SHOWN ON THE EXTERIOR ELEVATION DRAWINGS ARE FOR ILLUSTRATIVE PURPOSES ONLY

ADJUSTMENTS MADE FOR
CODE COMPLIANCE AND
PRODUCTION CAPABILITY
DRAWING MAY BE REVERSED

DRAWN: CHECKED:
WNC

DESCRIPTION

DATE: -

NO: PD1

DRAWING TITLE:


COVER SHEET

SCALE: NTS
SHEET: 1

±/- 21'-0" TOP OF SILL TO PEAK


9'-0" 1ST FLOOR CEILING HEIGHT

1ST FLOOR FLOOR
TOP OF SILL
GRADE

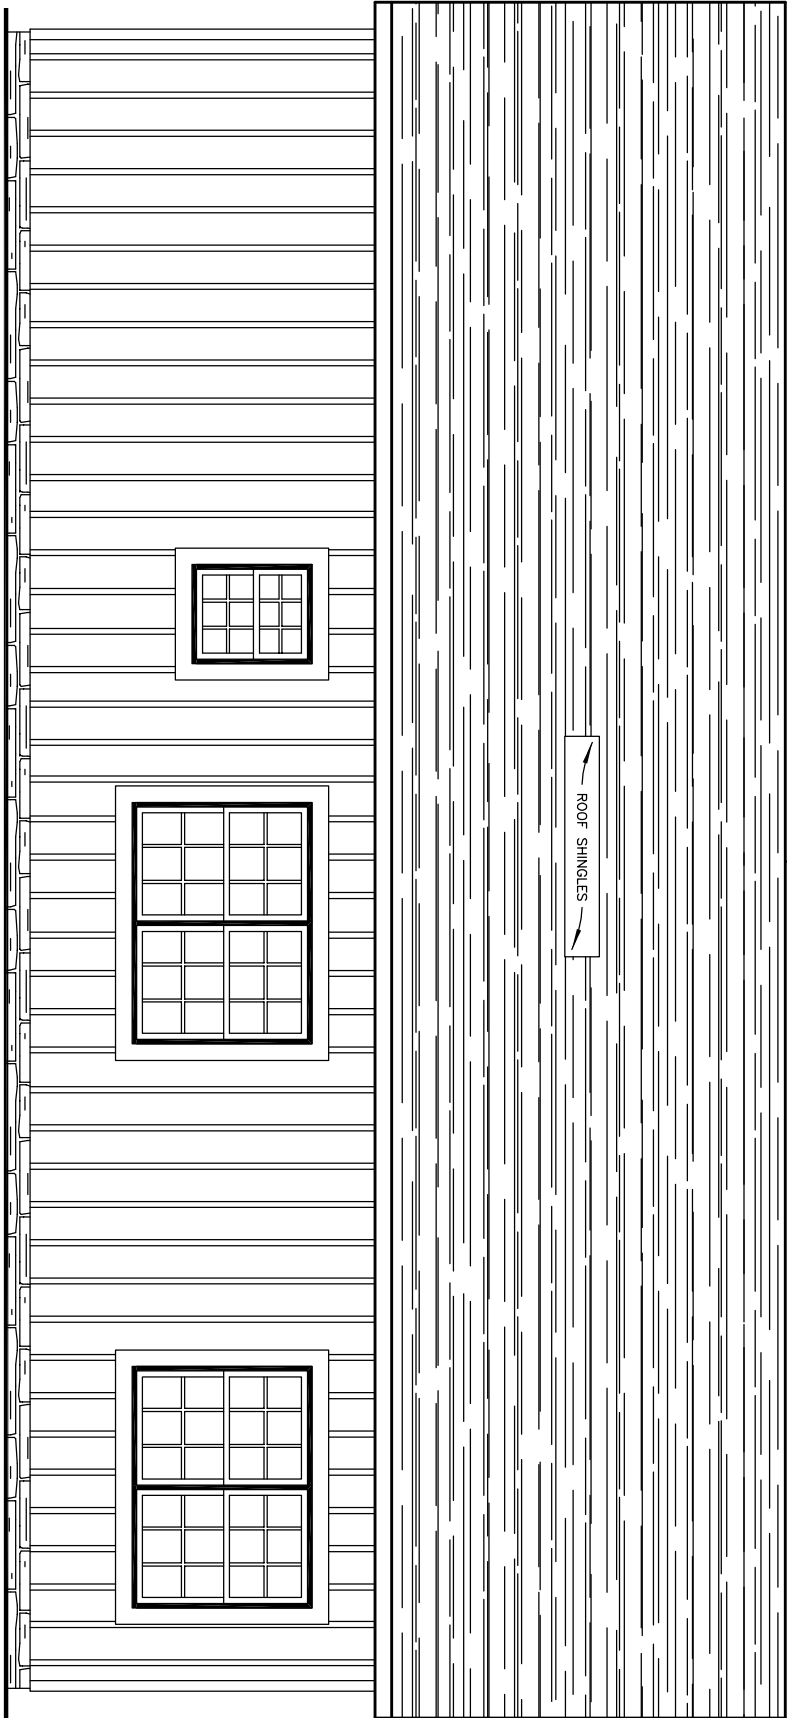


REAR ELEVATION

FINISHED GRADE VARIES

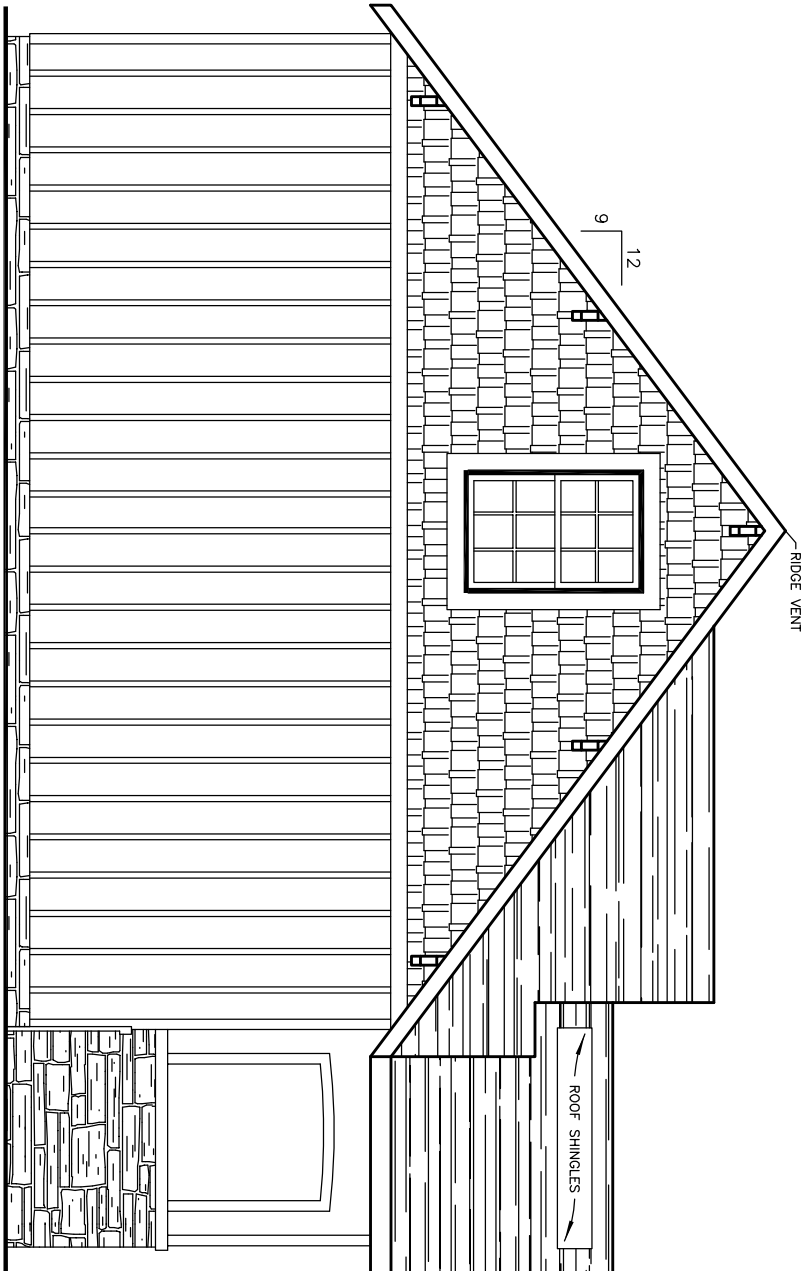

LEFT ELEVATION

FINISHED GRADE VARIES

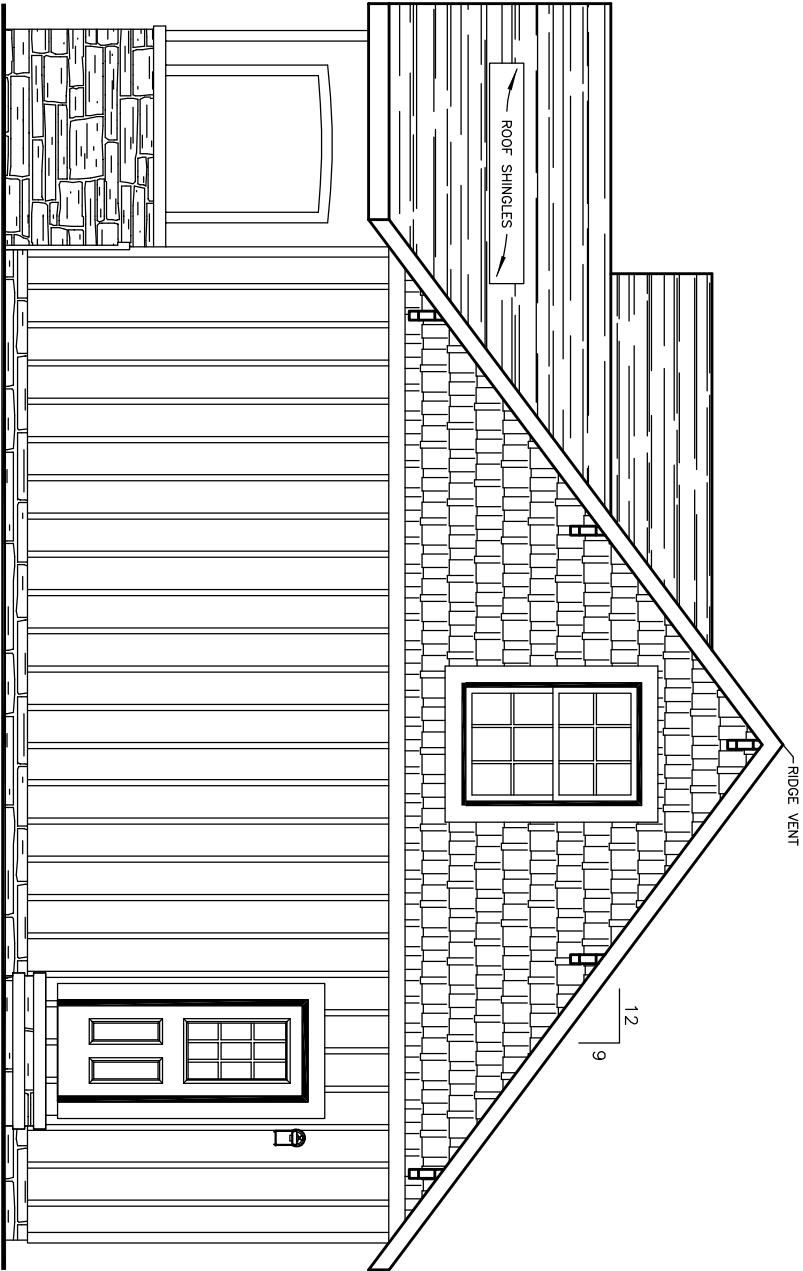

RIGHT ELEVATION

FINISHED GRADE VARIES

COLUMNS, STEPS, RAILING, PORCH FLR. AND
HEADER TO BE SUPPLIED AND INSTALLED
BY BUILDER. TEMPORARY SUPPORT POSTS
AND ROOF SYSTEM BY EXCEL HOMES, INC.

COLUMNS, STEPS, RAILING, PORCH FLR. AND
HEADER TO BE SUPPLIED AND INSTALLED
BY BUILDER. TEMPORARY SUPPORT POSTS
AND ROOF SYSTEM BY EXCEL HOMES, INC.

PTL#:

STATE:

PD ON SN SD

BUILDER:

GORDON

CUSTOMER/PROJECT:

ARCHITECT GRADE

Excel
HOMES
WWW.EXCELHOMES.COM

THIS DRAWING AND DESIGN IS
THE PROPERTY OF EXCEL
HOMES GROUP, LLC. ANY
REPRODUCTION OF THE
DRAWING OR DESIGN IS
PROHIBITED WITHOUT THE
EXPRESS WRITTEN CONSENT
OF EXCEL HOMES GROUP,
LLC.

ADJUSTMENTS MADE FOR
CODE COMPLIANCE AND
PRODUCTION CAPABILITY

DRAWING MAY BE REVERSED

CHECKED:

WNC

DRAWN:

DESCRIPTION

DATE:

NO:

DRAWING TITLE:

ELEVATIONS

SCALE:


NTS


SHEET:

2

NOTES:

1. ITEMS SHOWN ON THE EXTERIOR ELEVATION DRAWINGS ARE FOR ILLUSTRATIVE PURPOSES ONLY

PTL#:		STATE:	
<input type="checkbox"/> PD <input type="checkbox"/> ON <input type="checkbox"/> SN <input type="checkbox"/> SD			
BUILDER:			
GORDON			
CUSTOMER/PROJECT:			
ARCHITECT GRADE			
			
WWW.EXCELHOMES.COM			
THIS DRAWING AND DESIGN IS THE PROPERTY OF EXCEL HOMES GROUP, LLC. ANY REPRODUCTION OF THE DRAWING OR DESIGN IS PROHIBITED WITHOUT THE EXPRESS WRITTEN CONSENT OF EXCEL HOMES GROUP, LLC.			
ADJUSTMENTS MADE FOR CODE COMPLIANCE AND PRODUCTION CAPABILITY			
DRAWING MAY BE REVERSED			
DRAWN: _____		CHECKED: _____	
DESCRIPTION		WNC	
DATE: _____			
NO: _____			
PD1			
DRAWING TITLE:			
FIRST FLOOR PLAN			
SCALE: _____		SHEET: _____	
NTS		3	

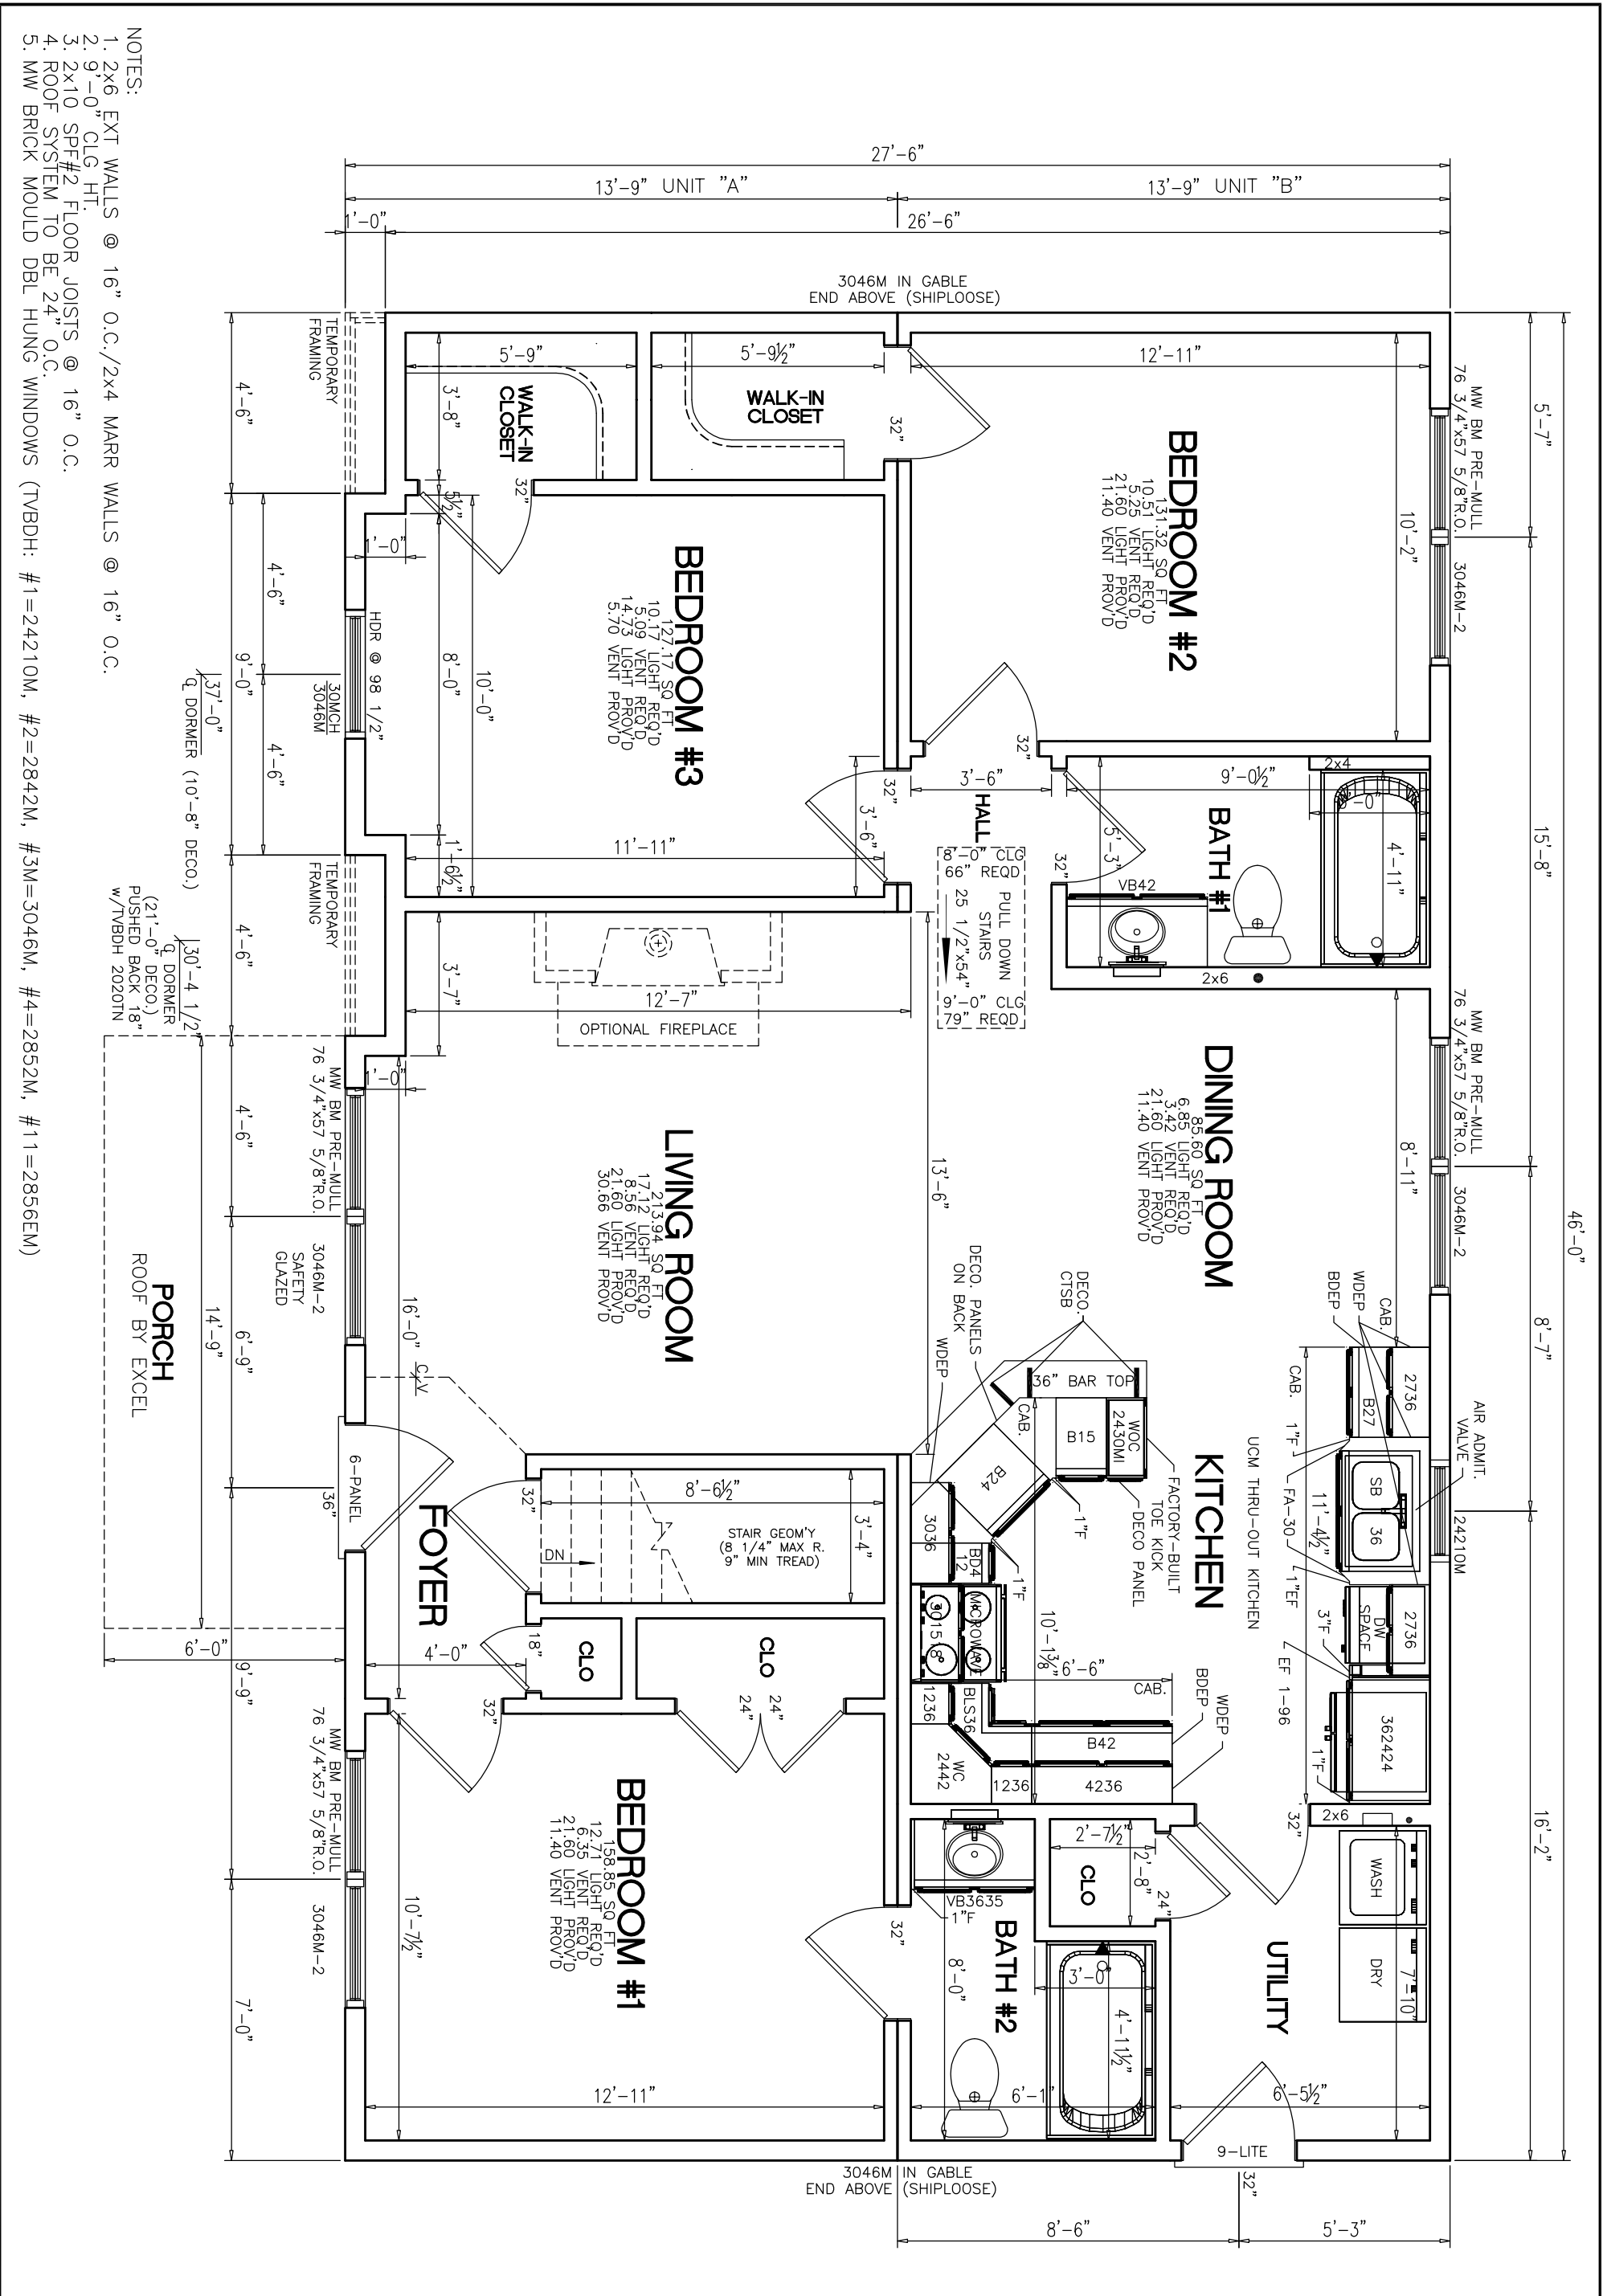

PTL#:		STATE:	
-		-	
■ PD	<input type="checkbox"/> ON	<input type="checkbox"/> SN	<input type="checkbox"/> SD
BUILDER:			
GORDON			
CUSTOMER/PROJECT:			
ARCHITECT GRADE			
<div>Excel HOMES www.EXCELHOMES.COM</div>			
THIS DRAWING AND DESIGN IS THE PROPERTY OF EXCEL HOMES GROUP LLC. ANY REPRODUCTION OF THE DRAWING OR DESIGN IS PROHIBITED WITHOUT THE EXPRESS WRITTEN CONSENT OF EXCEL HOMES GROUP, LLC.			
ADJUSTMENTS MADE FOR CODE COMPLIANCE AND PRODUCTION CAPABILITY			
DRAWING MAY BE REVERSED			
DRAWN:		CHECKED:	
·		WNC	
DESCRIPTION			
DATE:		·	
·			
NO:			
PD1			
DRAWING TITLE:			
FIRST FLOOR PLAN			
SCALE:		SHEET:	
NTS		3	

PTL#:

STATE:

■ PD □ ON □ SN □ SD

BUILDER:

GORDON

CUSTOMER/PROJECT:

ARCHITECT GRADE

excel
HOMES
WWW.EXCELHOMES.COM

THIS DRAWING AND DESIGN IS THE PROPERTY OF EXCEL HOMES GROUP, LLC. ANY REPRODUCTION OF THE DRAWING OR DESIGN IS PROHIBITED WITHOUT THE EXPRESS WRITTEN CONSENT OF EXCEL HOMES GROUP, LLC.

ADJUSTMENTS MADE FOR CODE COMPLIANCE AND PRODUCTION CAPABILITY

DRAWING MAY BE REVERSED

DRAWN: CHECKED:

WNC

DESCRIPTION

DATE: . .

NO: PD1

DRAWING TITLE:

KITCHEN ELEVATION

SCALE: SHEET: .

NTS

