




FRONT ELEVATION

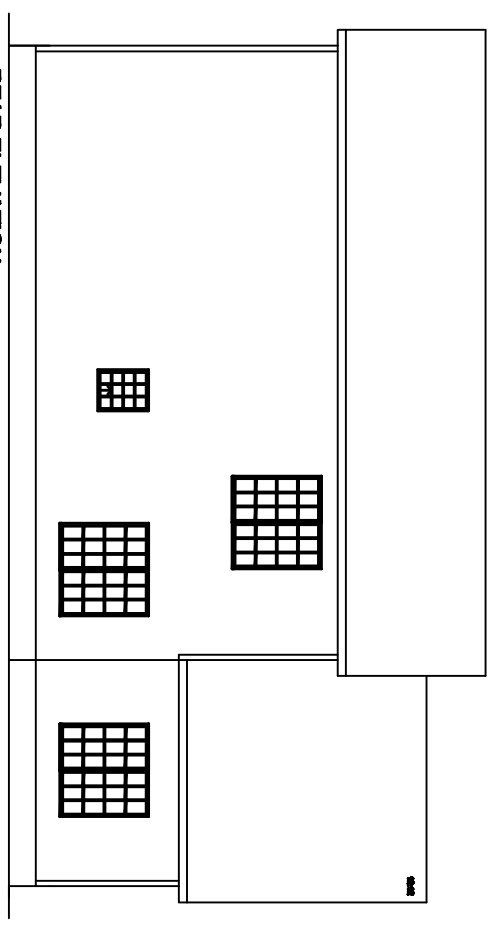

REAR ELEVATION

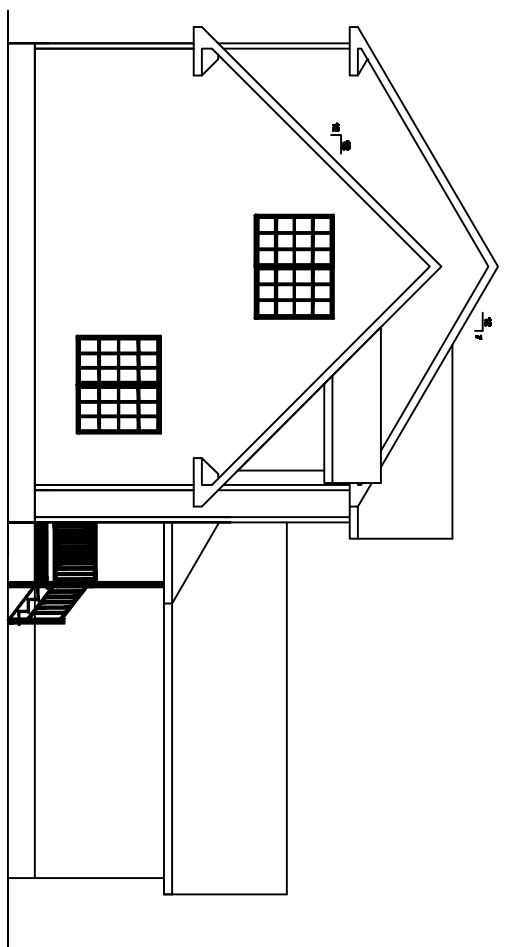

LEFT ELEVATION

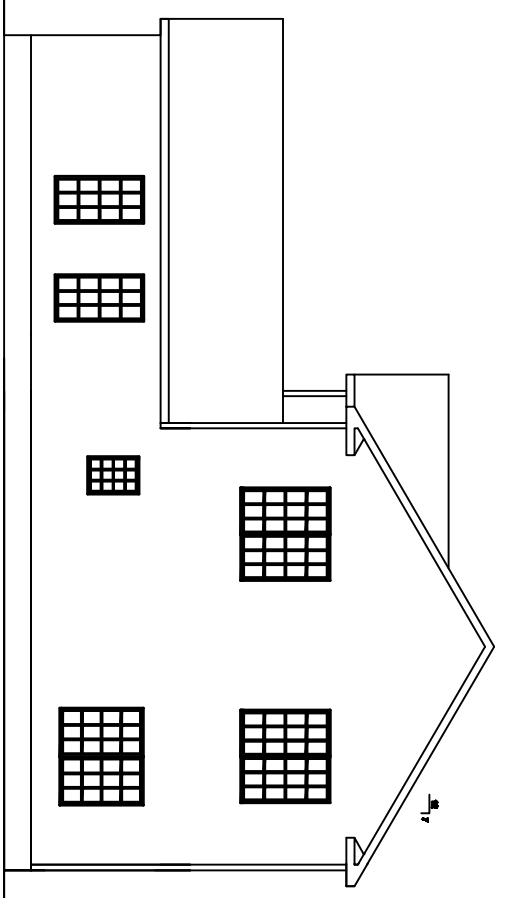


RIGHT ELEVATION

NOTES:
 1. MATERIALS FOR GABLE ENDS AND OTHER MODULE UNIONS IS SHIPPED LOOSE WITH THE UNITS. IT IS THE RESPONSIBILITY OF THE BUILDER TO INSTALL THESE COMPONENTS PER MANUFACTURERS INSTRUCTIONS TO THESE COMPONENTS INCLUDE BUT ARE NOT LIMITED TO SIDING, FASCIA, SOFFIT.
 1. MATERIALS TO COMPLETE THE ROOF ASSEMBLY IS PROVIDED BY HCH AND SHIPPED LOOSE WITH THE UNIT(S). IT IS THE RESPONSIBILITY OF THE BUILDER TO INSTALL THESE COMPONENTS USING THE FASTENING DETAILS PROVIDED BY HCH. THESE ITEMS INCLUDE BUT ARE NOT LIMITED TO DORMERS, GABLE END WALLS, KNEE WALLS, SHINGLES (FASTENED PER MII).

REVISIONS		DATE	REVISION	BY


MODEL:	Windsor	BUILDER:	BLDR	FILENAME:	P.
DRAWN BY:	DRWN	DATE:	-08	SCALE:	

HandCrafted Homes		101 Eastern Minerals Road, Henderson, N.C. 27537
		Phone: 252-438-0001 Fax: 252-430-8882
SERIAL NUMBER:	SN	PAGE:
		Ext. Elevation
		Sheet 1
		05.1

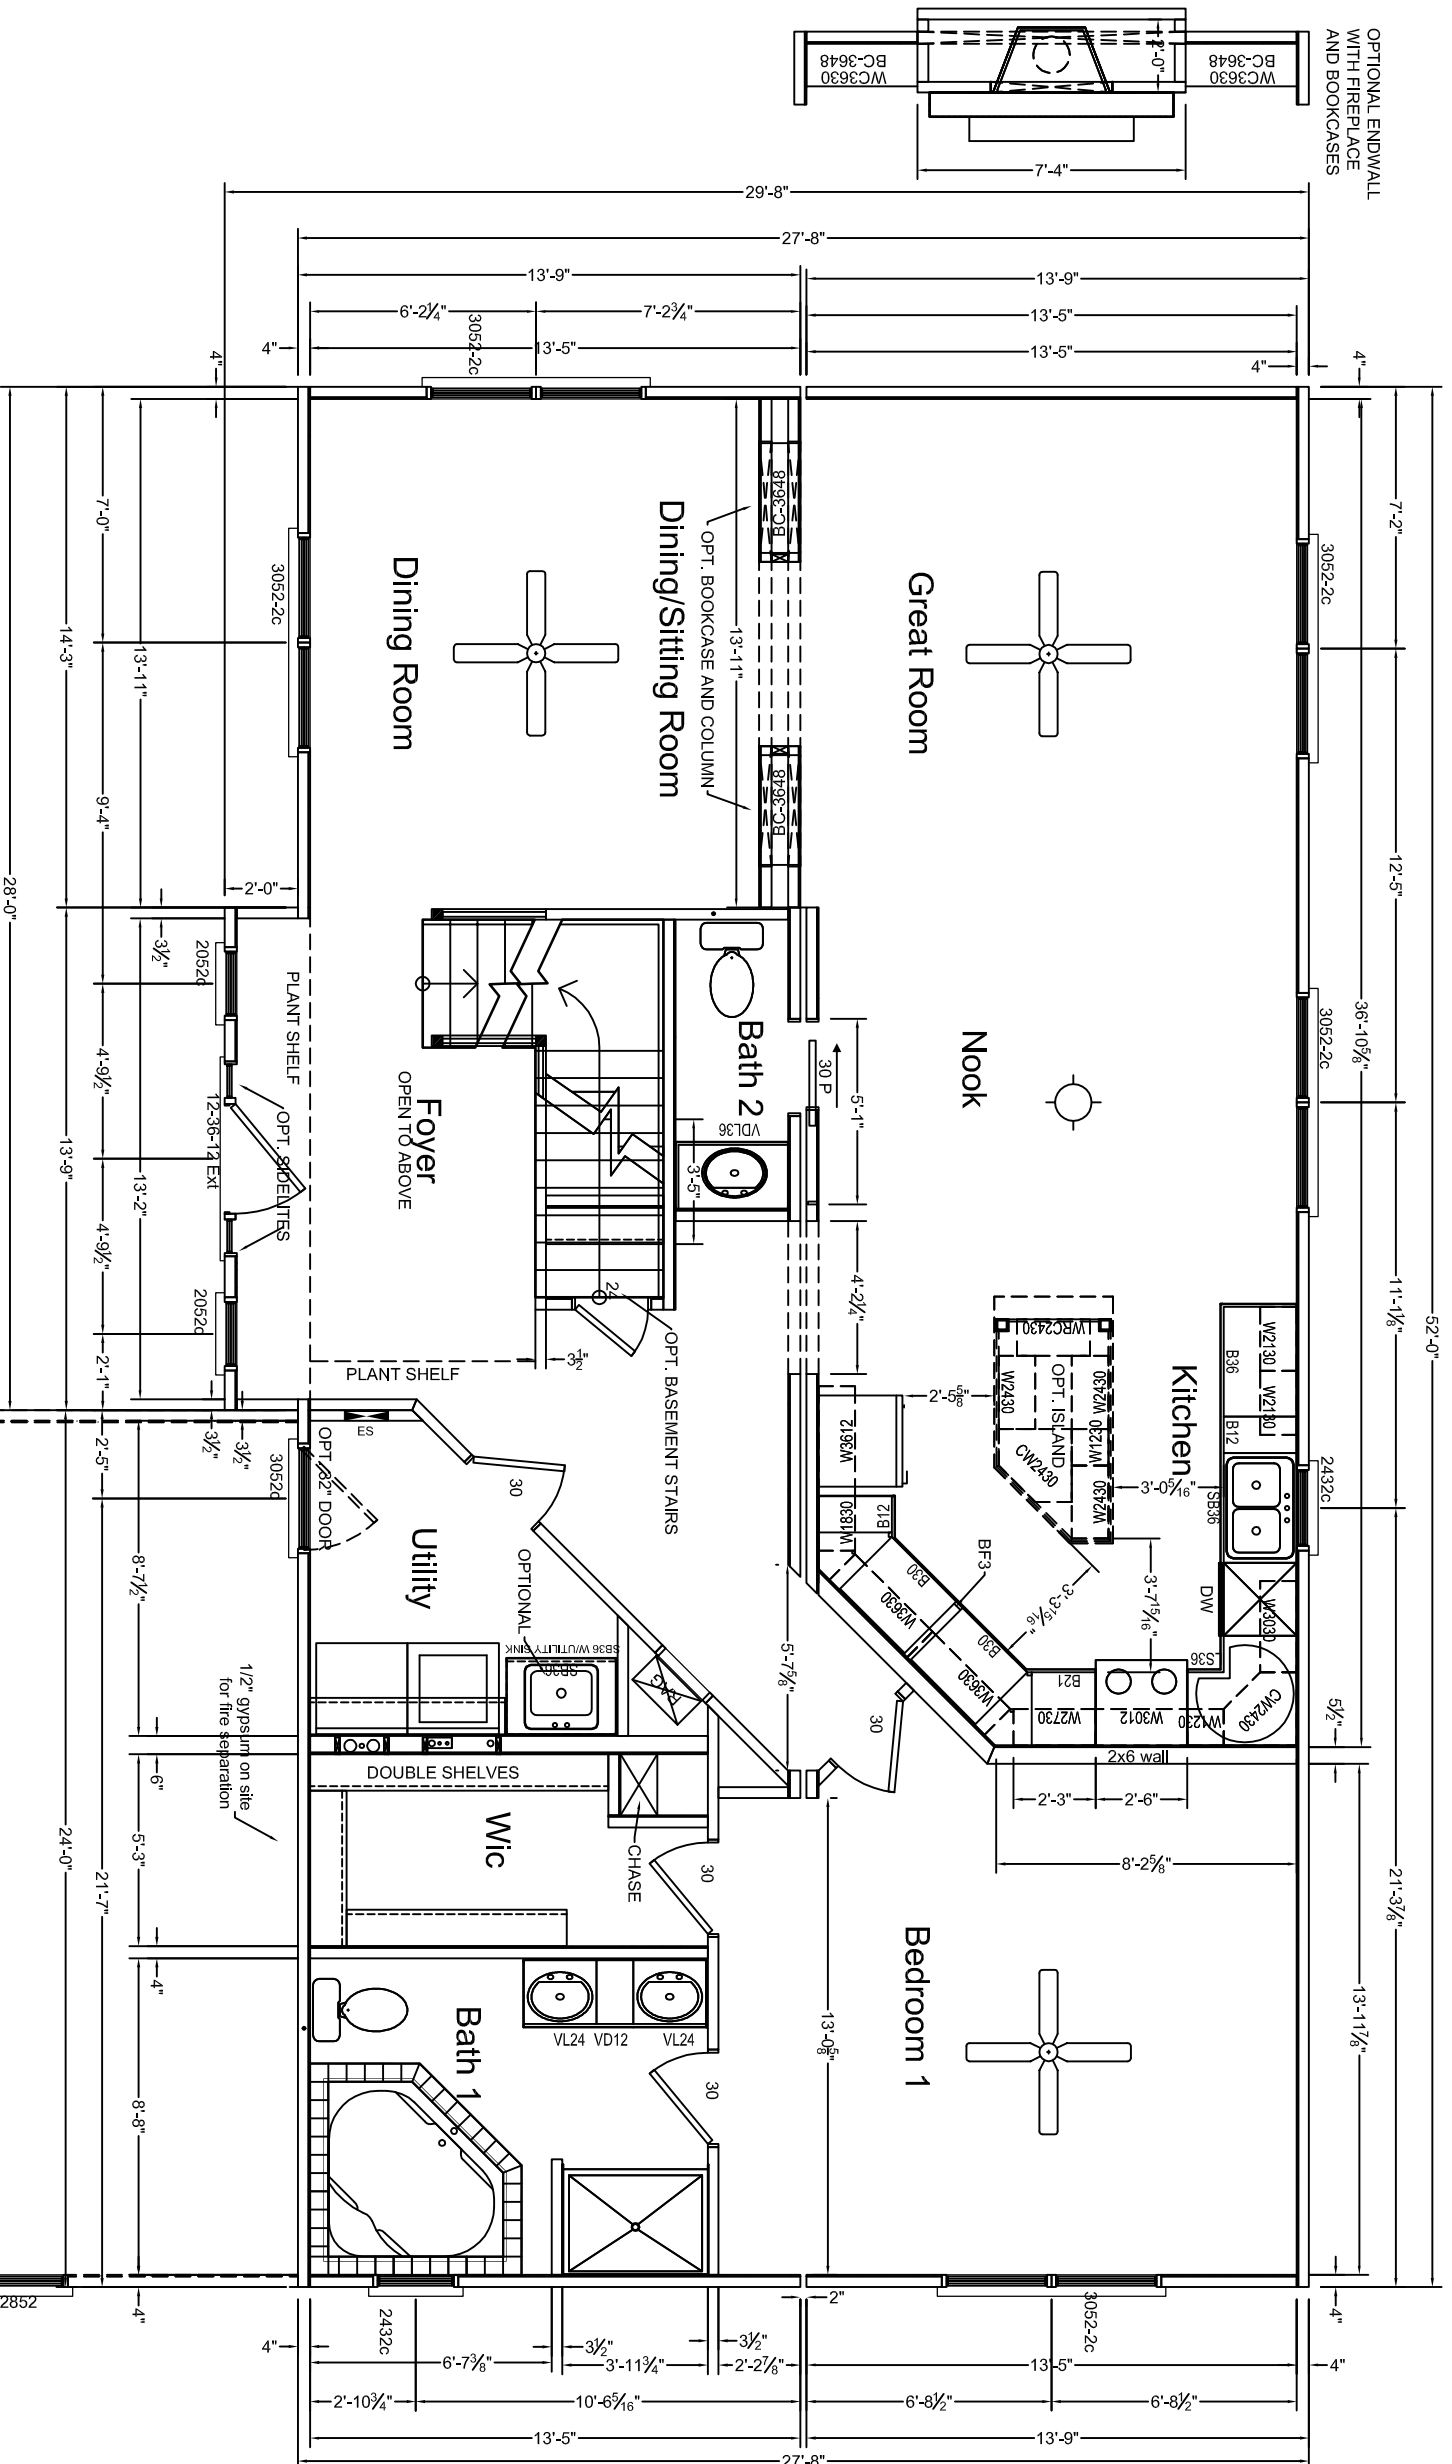

Total SQ FT	
Story	Base Area
2nd story	1071.917
2nd story Unfinished	255.875
FPI	1466.167
	2793.958

OPTIONAL
PANELIZED GARAGE
24'X24'

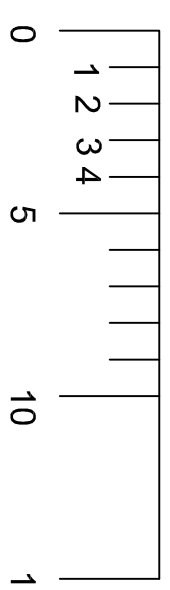

4 MODULES 4 LINE MOVES


DATE	REVISION	BY

HandCrafted Homes

MODEL: Windsor
DRAWN BY: DRWN

101 Eastern Minerals Road, Henderson, N.C. 27537
Phone: 252-436-0001 Fax: 252-430-6862

SERIAL NUMBER: SN
PAGE: FLOORPLAN SHEET 1 03.1

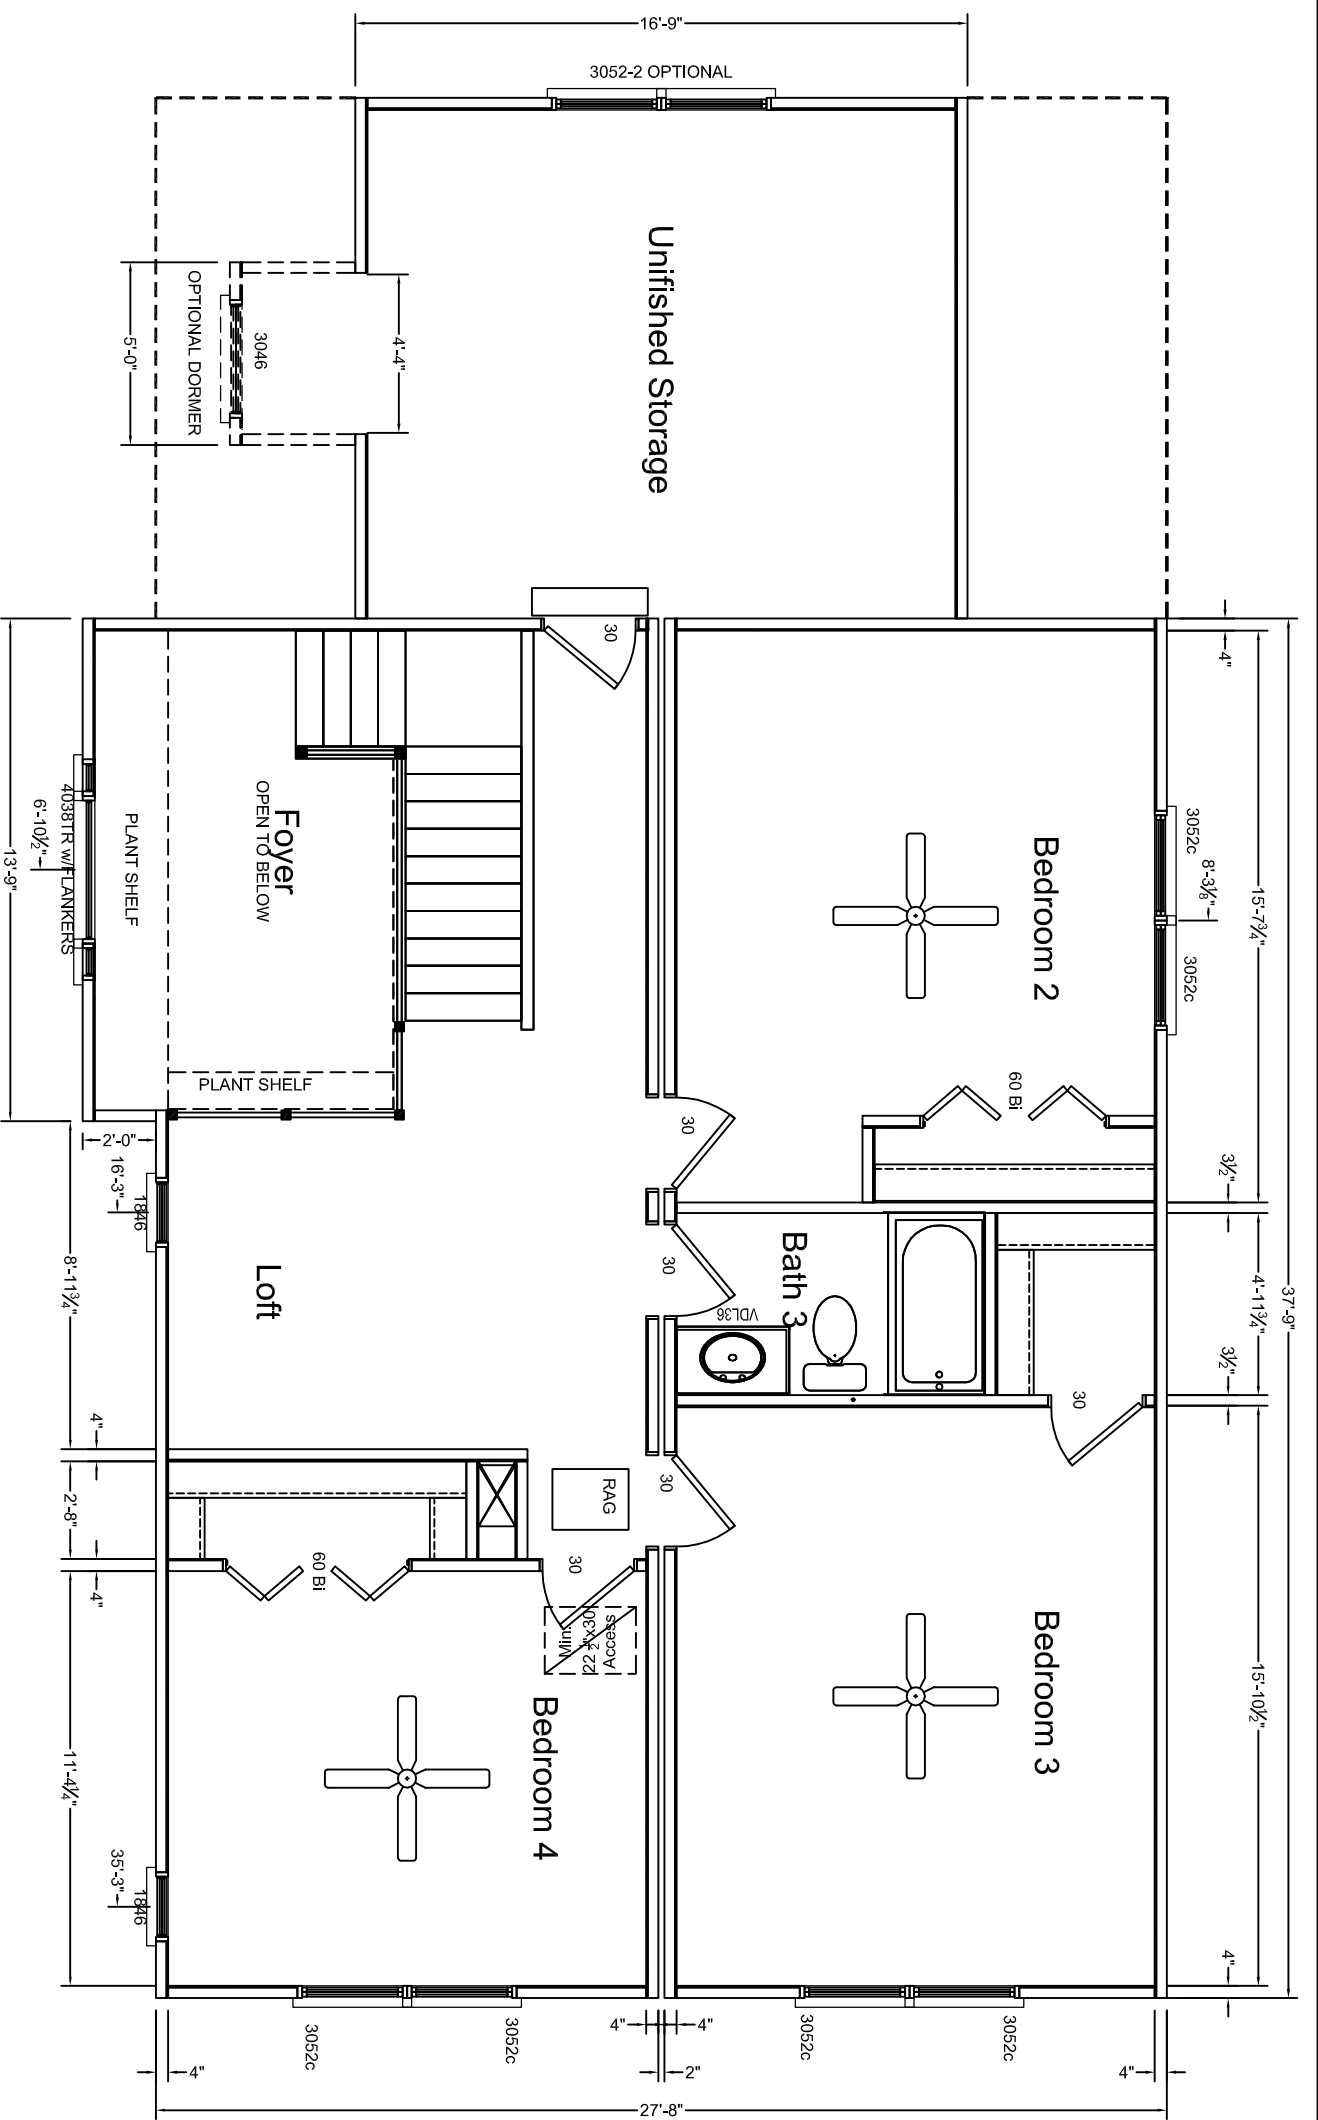

REVISIONS		BY	DATE	REVISION

Handcrafted Homes

101 Eastern Minerals Road, Henderson, N.C. 27537
 Phone: 252-436-0001 Fax: 252-430-6662

SERIAL NUMBER: SN

PAGE:

FILENAME: P-
 SCALE: 3/16" = 1'-0"

DATE: -08

DRAWN BY: DRWN

MODEL: Windsor
 BUILDER: BLDR