




FRONT ELEVATION

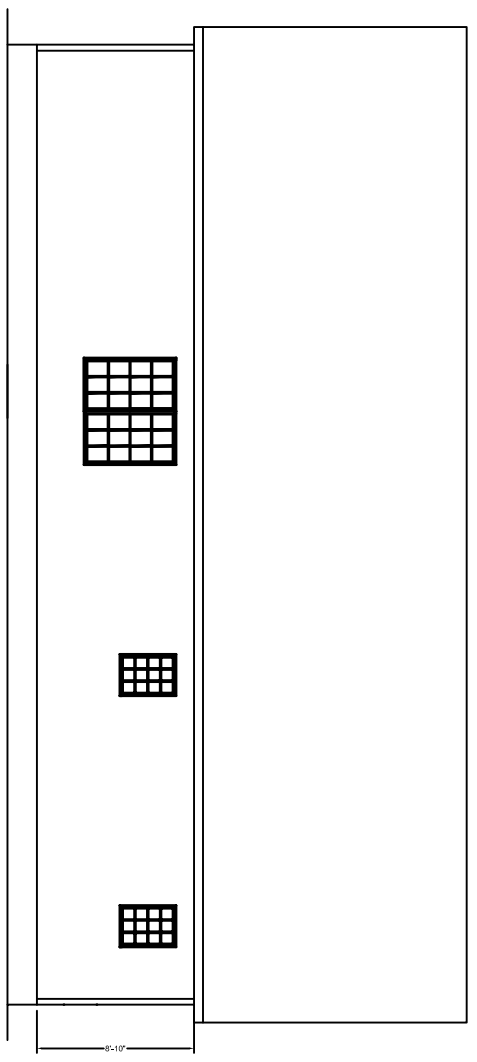

REAR ELEVATION

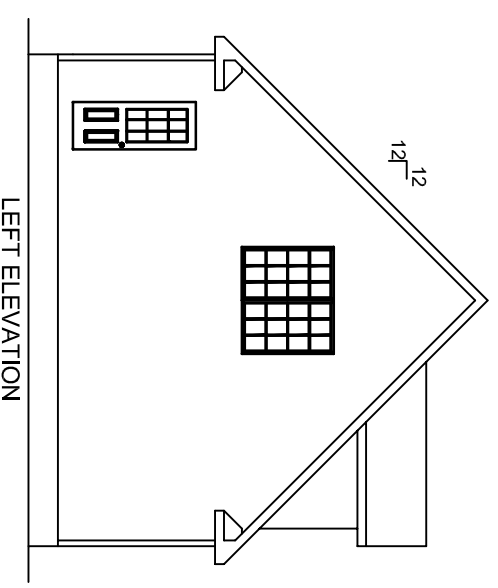

LEFT ELEVATION

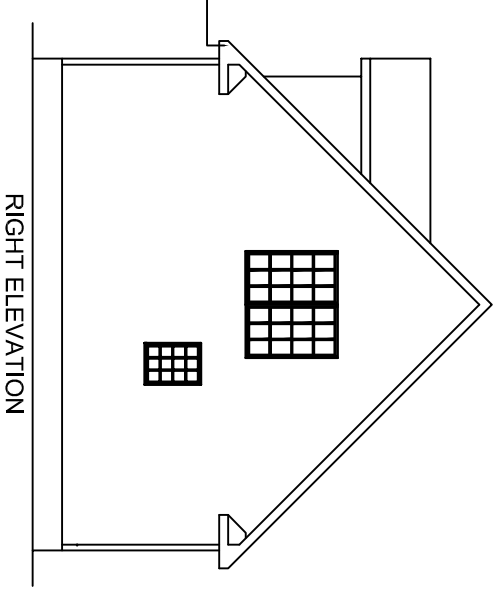


RIGHT ELEVATION

NOTES:
 1. MATERIALS FOR GABLE ENDS AND OTHER MODULE UNIONS IS SHIPPED LOOSE WITH THE UNITS. IT IS THE RESPONSIBILITY OF THE BUILDER TO INSTALL THESE COMPONENTS PER MANUFACTURERS INSTRUCTIONS. THESE COMPONENTS INCLUDE BUT ARE NOT LIMITED TO SIDING, FASCIA, SOFFIT.
 1. MATERIALS TO COMPLETE THE ROOF ASSEMBLY IS PROVIDED BY HCH AND SHIPPED LOOSE WITH THE UNITS. IT IS THE RESPONSIBILITY OF THE BUILDER TO INSTALL THESE COMPONENTS USING THE FASTENING DETAILS PROVIDED BY HCH. THESE ITEMS INCLUDE BUT ARE NOT LIMITED TO DORMERS, GABLE END WALLS, KNEE WALLS, SHINGLES (FASTENED PER MII).

REVISIONS		BY		DATE	

MODEL:	HandCrafted Homes	BUILDER:	BLDR
DRAWN BY:	Mayfield	DATE:	-08
DRWN		SCALE:	P-

101 Eastern Minerals Road, Henderson, N.C. 27537	SERIAL NUMBER:	PAGE:
Phone: 252-436-0001 Fax: 252-430-6662	SN	Ext. Elevation
		Sheet 1
		05.1

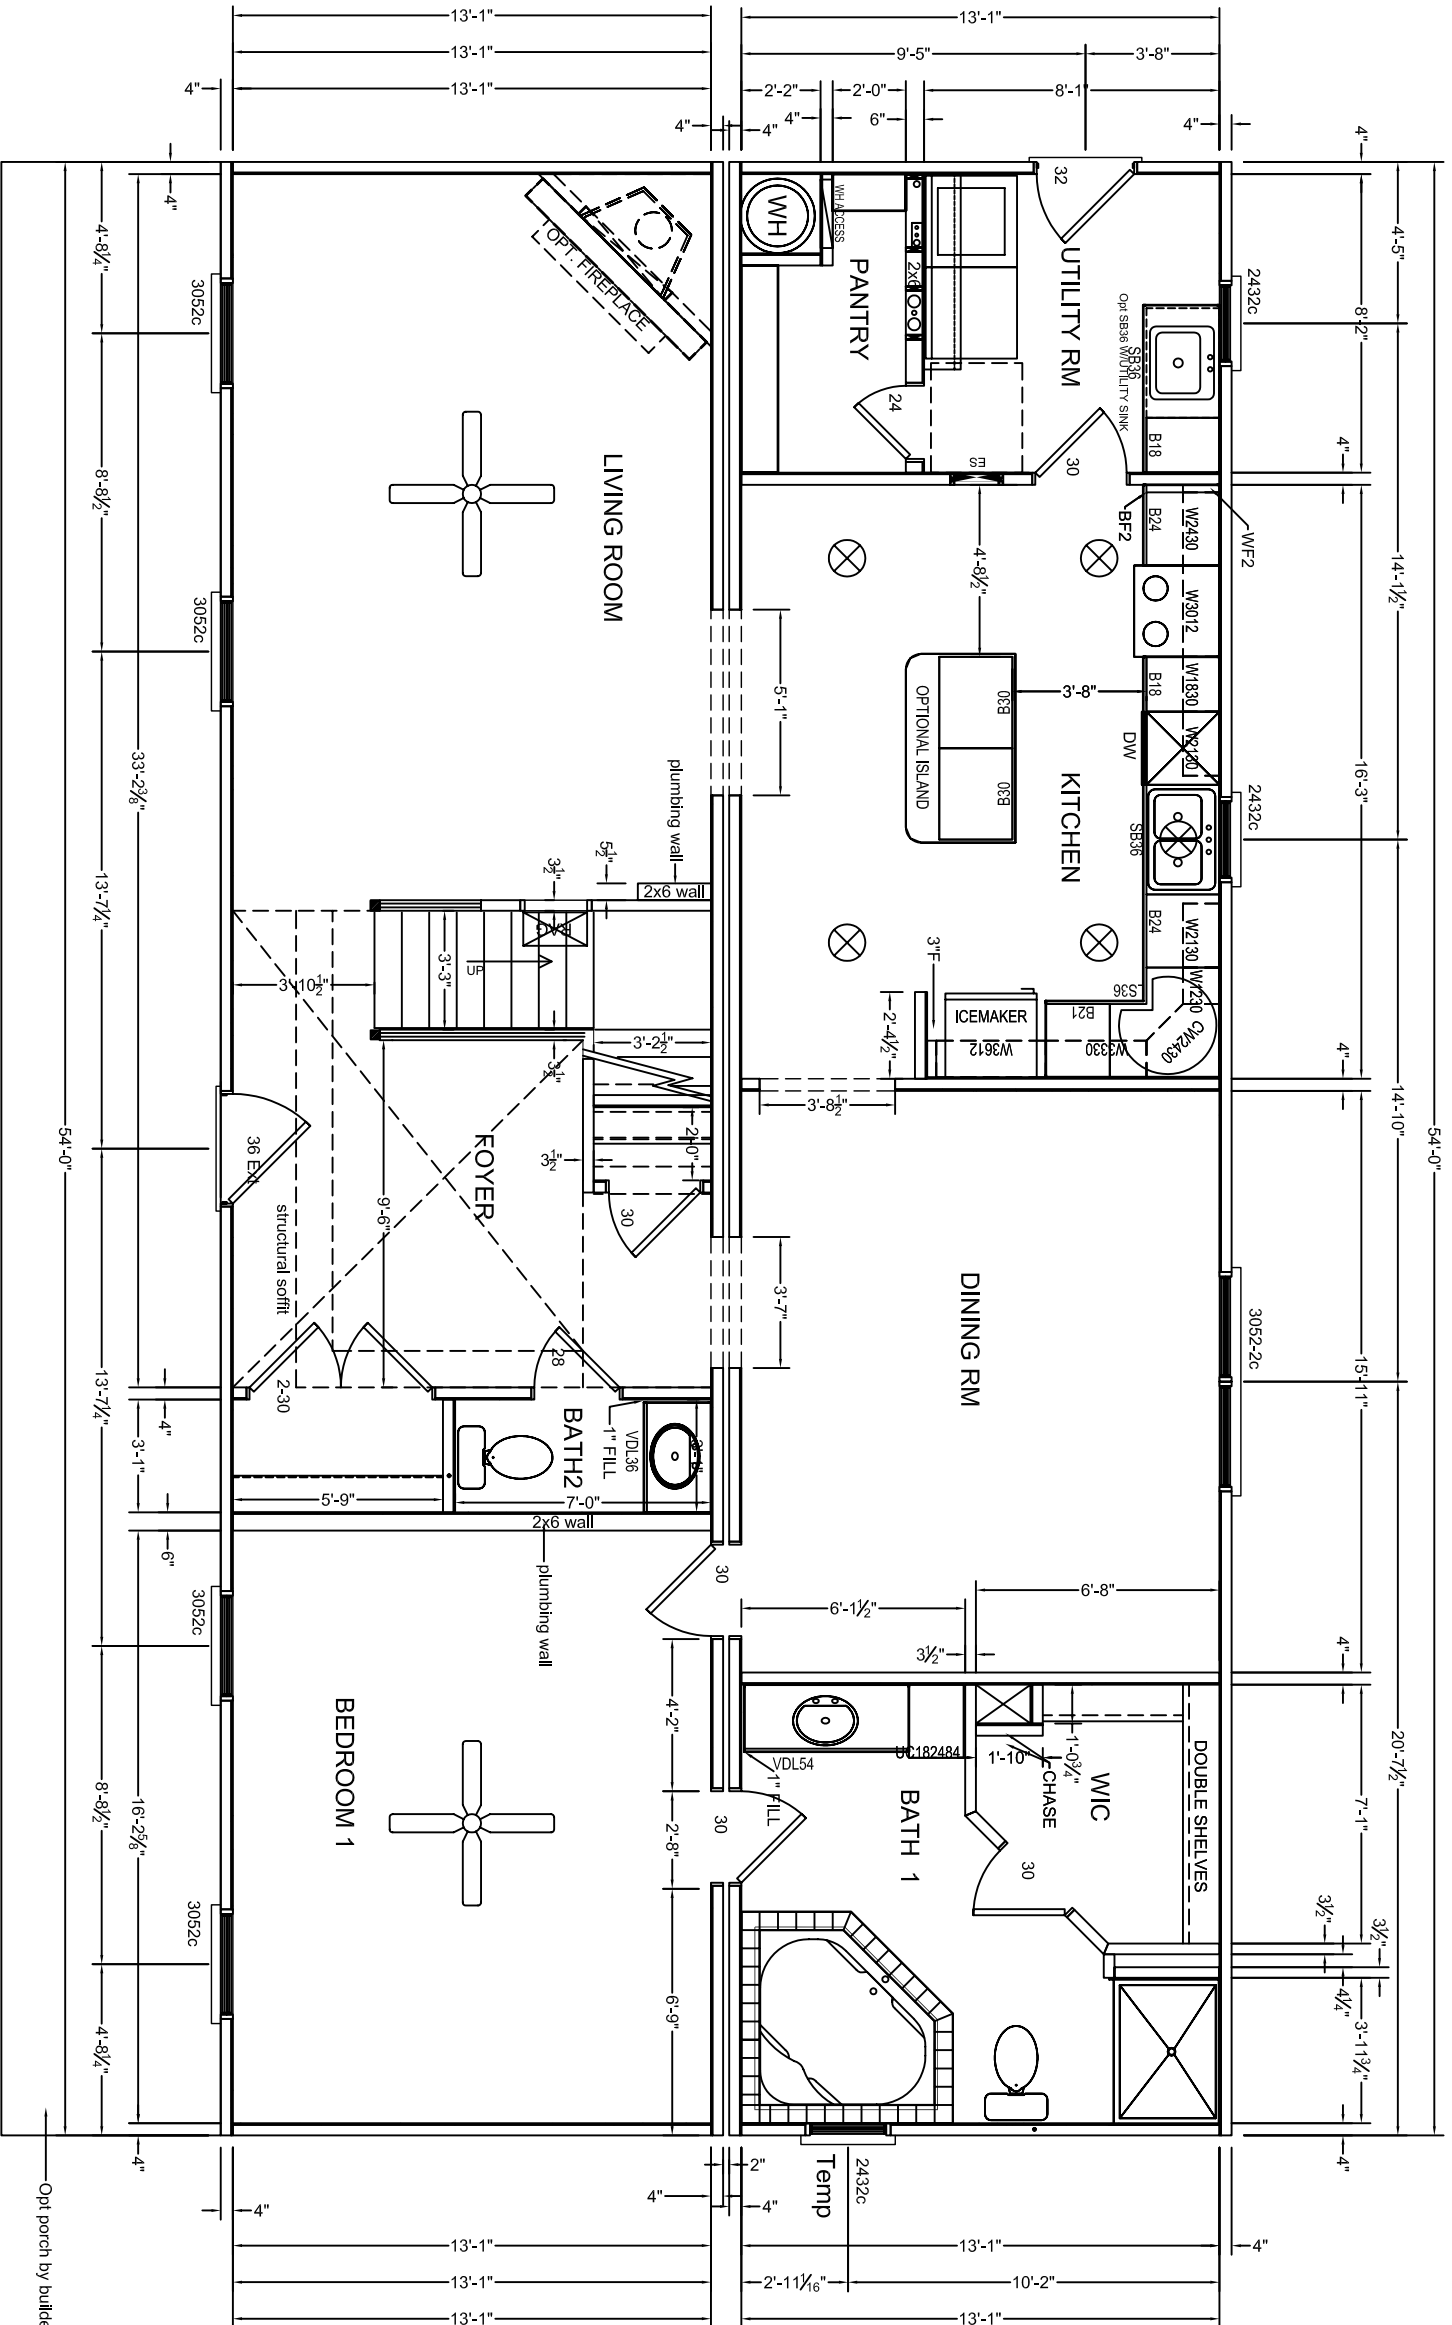

ROOM	SET	LIGHT	VENT	CEILING	FLOOR	WALL	DOOR	WINDOW
LIVING ROOM								
KITCHEN								
DINING ROOM								
FOYER								
BEDROOM 1								
BATH 1								
BATH 2								
UTILITY ROOM								
PANTRY								

Total SQ FT	
1st floor	184
2nd floor (unfinished)	881
	275

2 MODULES 2 LINE MOVES


REVISIONS

NO.	DATE	REVISION
1		
2		
3		
4		
5		
10		
15		

DATE	REVISION	BY

HandCrafted Homes
 MODEL: Mayfield
 DRAWN BY: DRWN
 BUILDER: BLDR
 DATE: -08

101 Eastern Minerals Road, Henderson, N.C. 27537
 Phone: 252-436-0001 Fax: 252-430-6862
 SERIAL NUMBER: SN
 FILENAME: P-
 SCALE: 3/16" = 1'-0"
 PAGE: FLOORPLAN SHEET 1
03.1

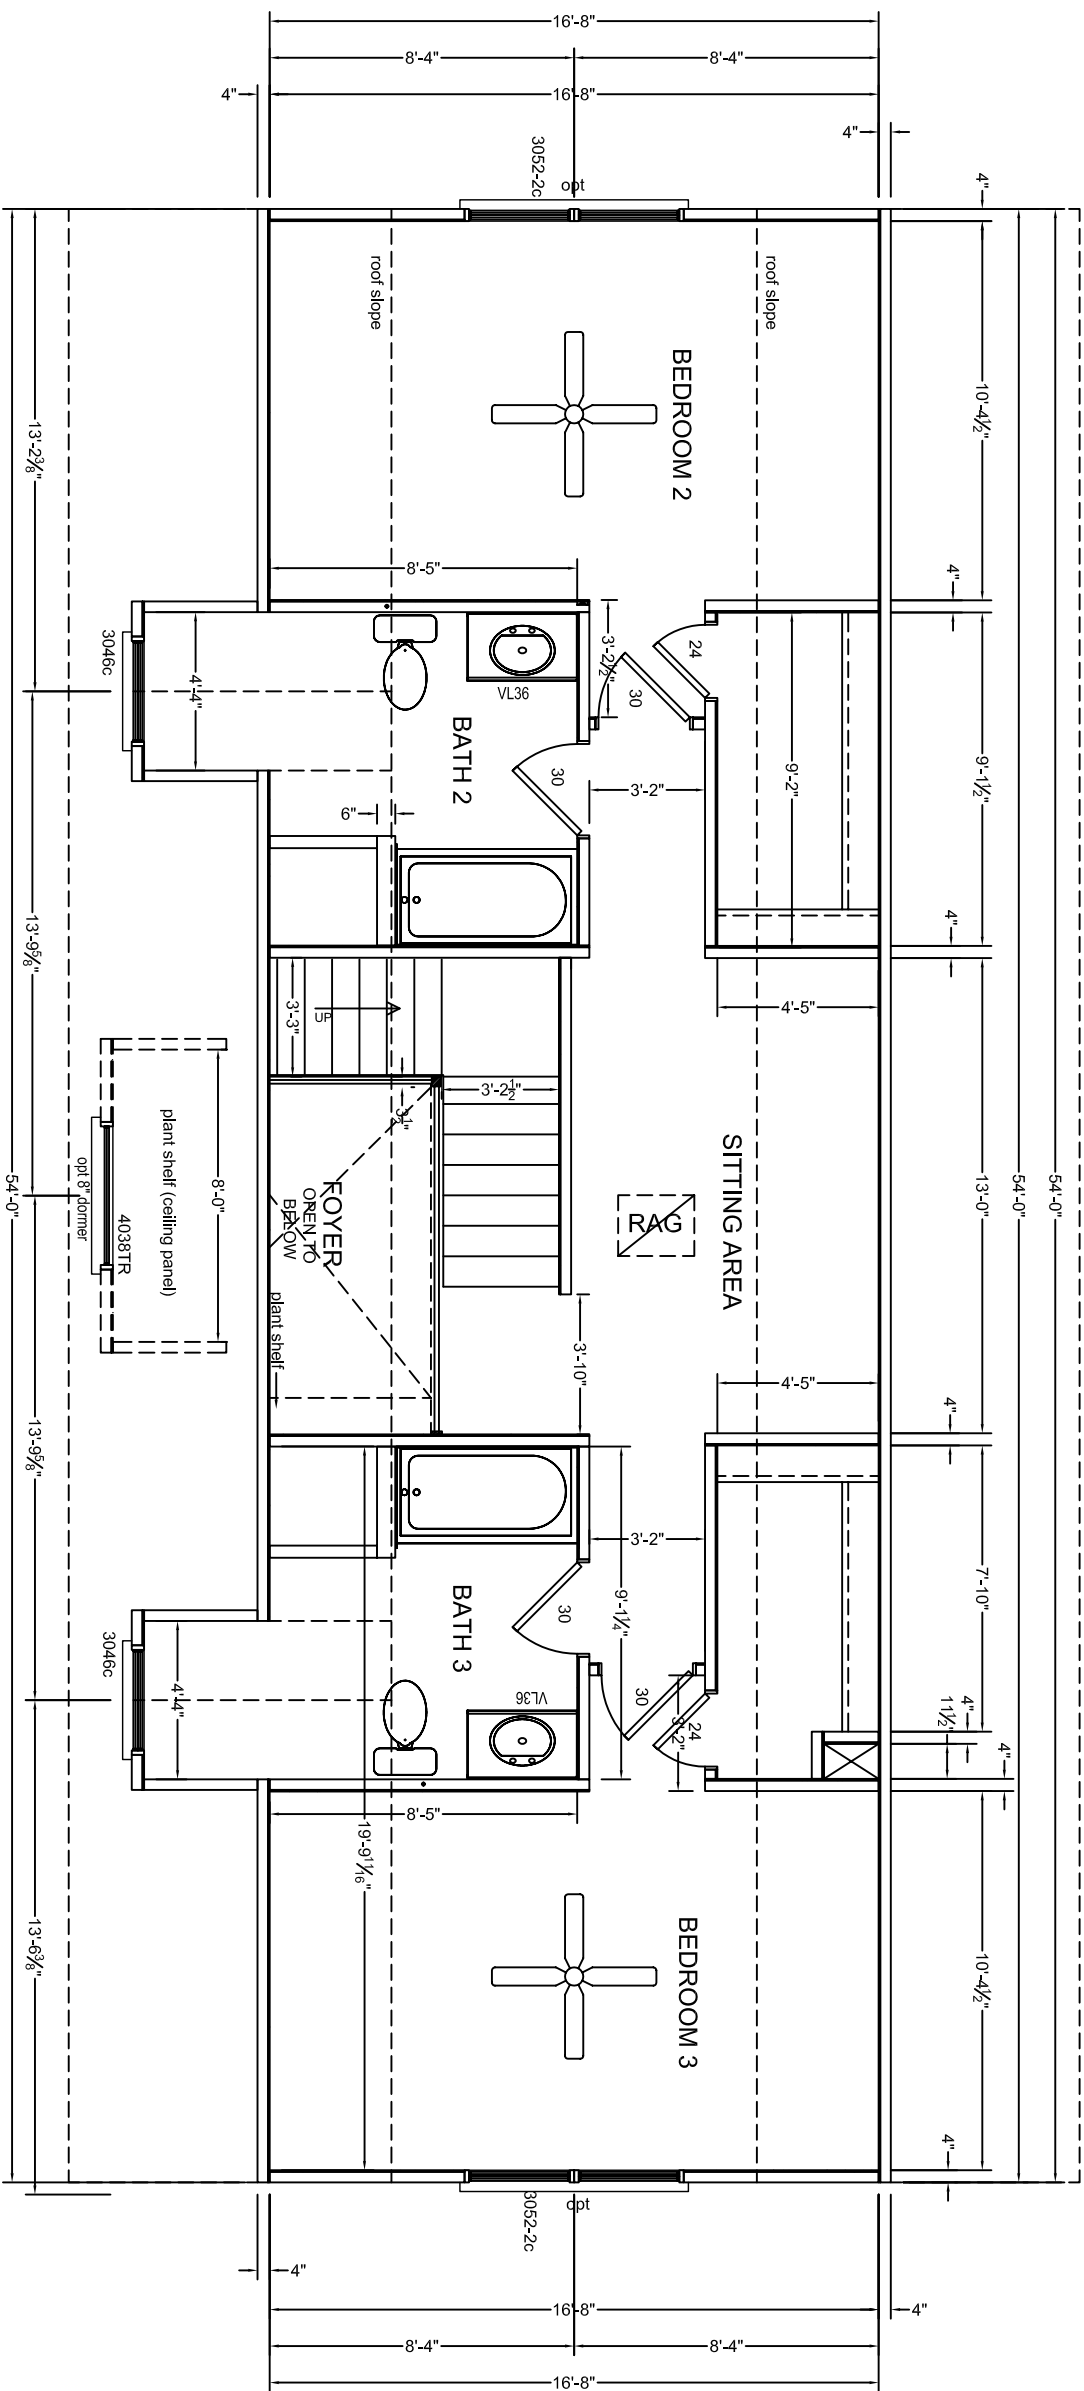

FOR SECOND FLOOR LIVING AREA
 ALL DESIGN, MATERIALS, AND WORK
 TO BE THE RESPONSIBILITY OF THE
 BUILDER ON SITE. INSULATION MUST
 REMAIN R-30 IN THE ROOF AND
 R-13 IN THE WALLS. LIGHT, VENT &
 EGRESS IS THE RESPONSIBILITY
 OF THE BUILDER ON SITE.

Total SQ FT	
Stov.	Base Area
1st floor	184
2nd floor (finished)	881.34
	2775.34

REVISIONS		HandCrafted Homes	
DATE/REVISION	BY	MODEL:	BUILDER:
		Mayfield	BLDR
		DRAWN BY:	DATE:
		DRWN	-08
		FILENAME:	SCALE:
			3/16" = 1'-0"
		SERIAL NUMBER:	PAGE:
		SN	
		101 Eastern Minerals Road, Henderson, N.C. 27537	
		Phone: 252-436-0001 Fax: 252-430-6662	
		FLOORPLAN	
		SHEET 2	03.2