


4 MODULES X LINE MOVES


Total	
Room Name	Base Area
1st Story	1438.664
2nd Story	664.406
Total	2103.071

SPACE INVENTORY			
Room Name	Base Area	LIGHT	VENT
Living Room	180.00	11.00	1.00
Dining Room	100.00	11.00	1.00
Bedroom 1	150.00	11.00	1.00
Bath 1	40.00	11.00	1.00
Bath 2	35.00	11.00	1.00
Utility	35.00	11.00	1.00
WIC	35.00	11.00	1.00
Kitchen	100.00	11.00	1.00
Morning Room	180.00	11.00	1.00
Foyer	60.00	11.00	1.00
Staircase	100.00	11.00	1.00
Other	100.00	11.00	1.00

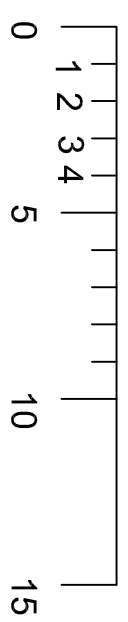


NOTES:
 1. IT IS THE BUILDERS RESPONSIBILITY TO CONFIRM WITH THE SALES REPRESENTATIVE THAT ALL INFORMATION SHOWN ON THE PLANS HAS BEEN INCLUDED ON THE SALES ORDER. *THE SALES ORDER IS THE FINAL CONTRACT.*
 2. PHONE, TV, RECESSED LIGHTS AND ANY OTHER SPECIFIC ITEM ON THE SALES ORDER MUST BE LOCATED ON A SIGNED FLOORPLAN. THE DISCRETION OF ENGINEERING.
 3. MATERIALS TO FINISH THE MARRIAGE WALL WILL BE SHIPPED LOOSE INSIDE THE UNIT(S). THE INSTALLATION WILL BE THE RESPONSIBILITY OF THE BUILDER. THESE ITEMS INCLUDE, BUT ARE NOT LIMITED TO DOORS, JAMBS, CASINGS, TRIM, SHEETROCK.

DATE		REVISIONS	BY	MODEL:	BLDR	FILENAME:	SERIAL NUMBER:
				LOGAN		P-	
				HandCrafted Homes			
				101 Eastern Minerals Road, Henderson, N.C. 27537			
				Phone: 252-436-0001 Fax: 252-430-6662			
DRAWN BY:		DATE:		SCALE:			
DRWN		-07					
PAGE:		Floorplan 1		SERIAL NUMBER:		SN	
Sheet 1		03.1					

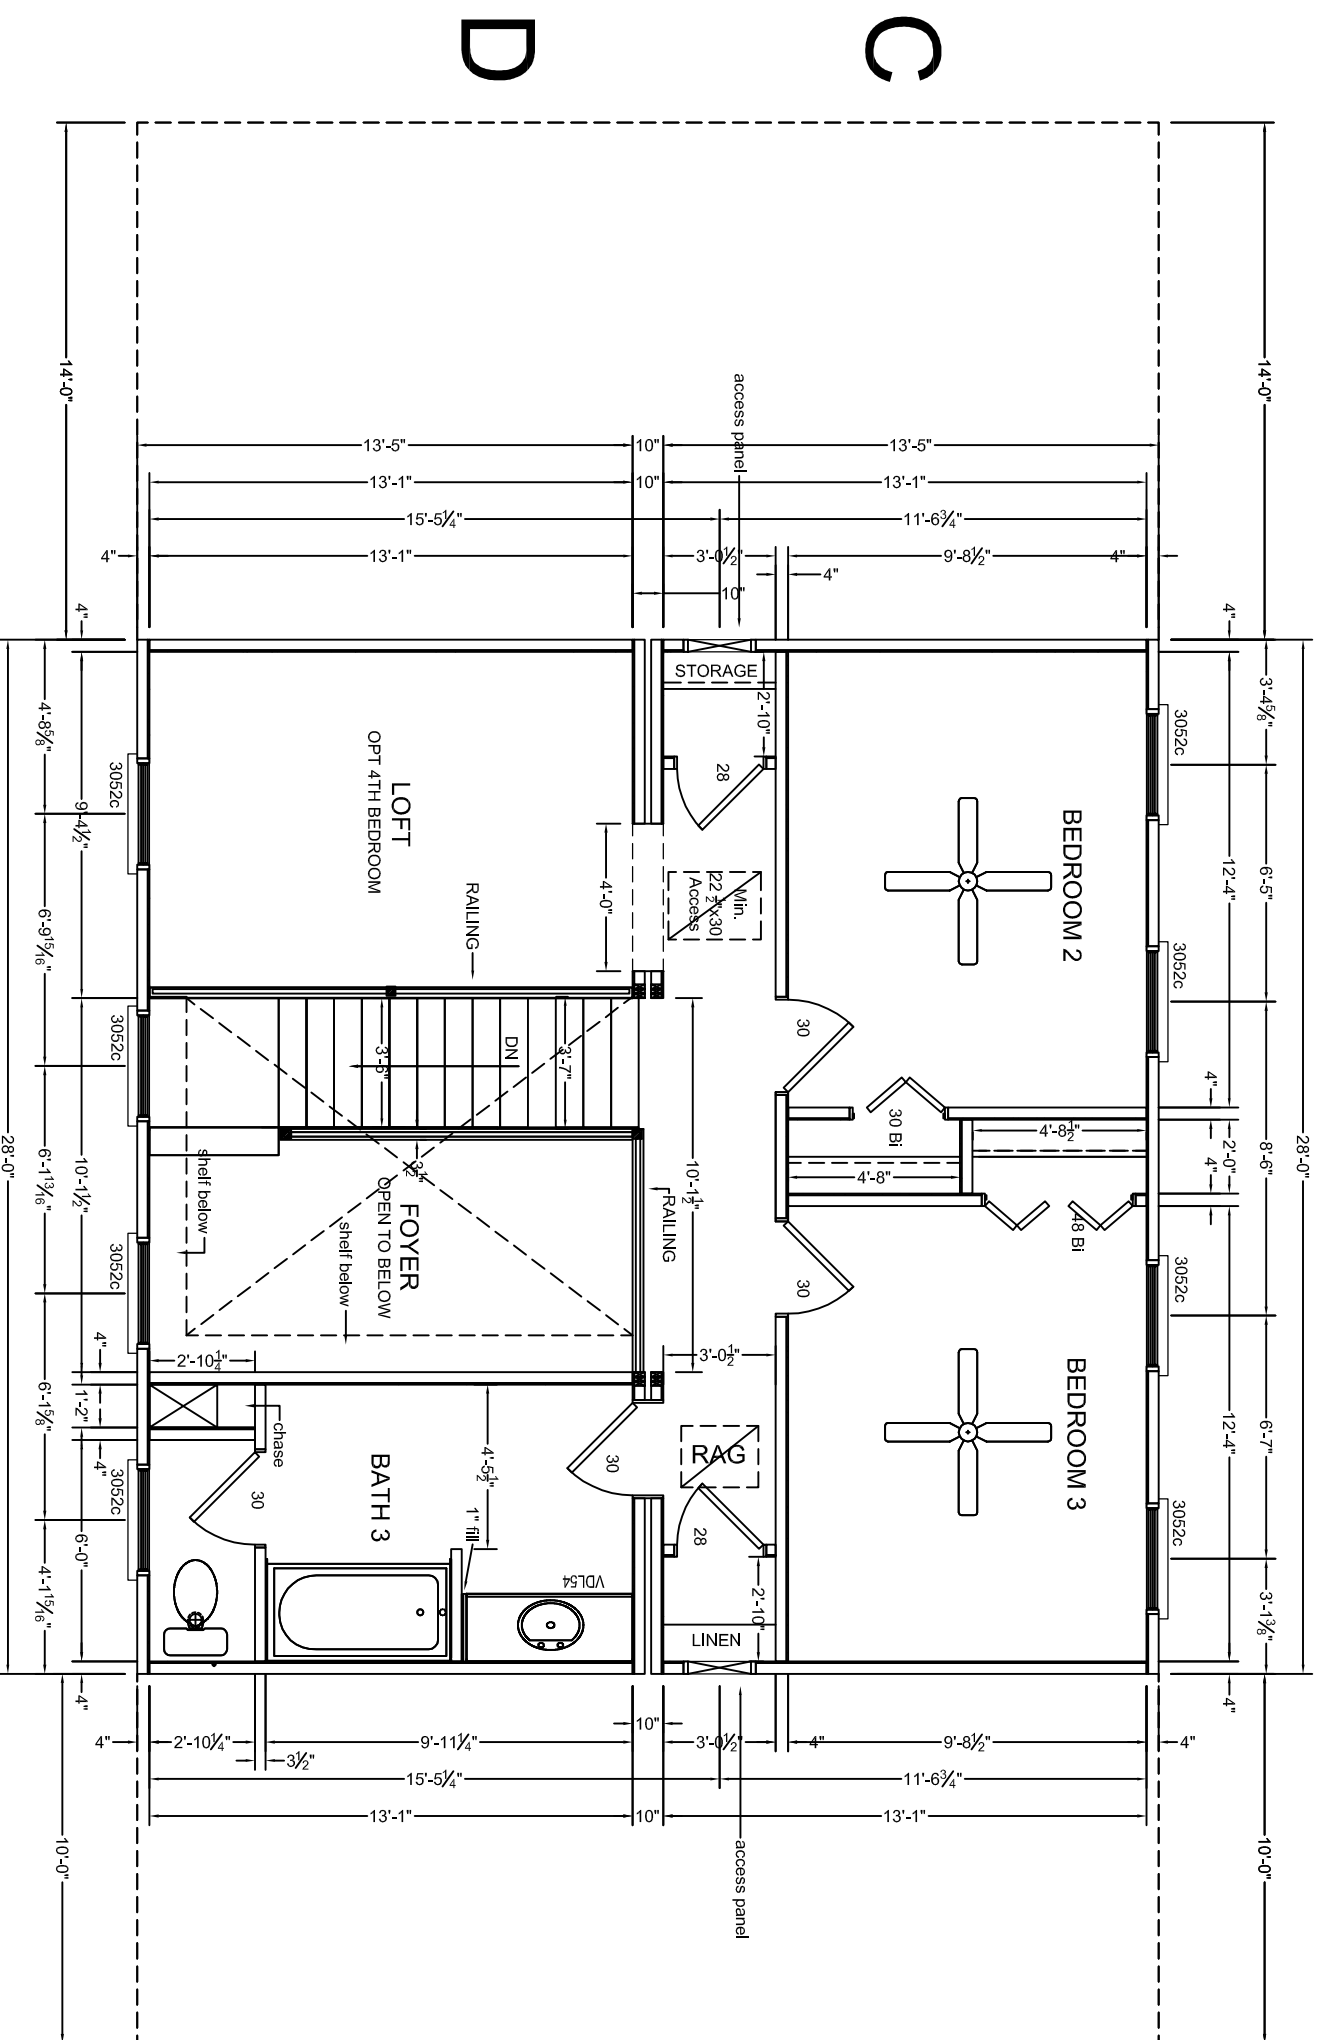

Total	
SQ FT	
Story	Base Area
1st Story	1438.664
2nd Story	664.406
	2103.071

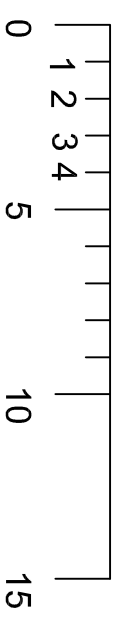


- NOTES:
1. IT IS THE BUILDERS RESPONSIBILITY TO CONFIRM WITH THE SALES REPRESENTATIVE THAT ALL INFORMATION SHOWN ON THE PLANS HAS BEEN INCLUDED ON THE SALES ORDER. "THE SALES ORDER IS THE FINAL CONTRACT."
 2. PHONE, TV, RECESSED LIGHTS AND ANY OTHER SPECIFIC ITEM ON THE SALES ORDER MUST BE LOCATED ON A SIGNED FLOORPLAN. ITEMS NOT LOCATED IN THIS MANNER WILL BE PLACED UNDER THE DISCRETION OF ENGINEERING.
 3. MATERIALS TO FINISH THE MARRIAGE WALL WILL BE SHIPPED LOOSE INSIDE THE UNIT(S). THE INSTALLATION WILL BE THE RESPONSIBILITY OF THE BUILDER. THESE ITEMS INCLUDE, BUT ARE NOT LIMITED TO DOORS, JAMBS, CASINGS, TRIM, SHEETROCK.


REVISIONS		BY	DATE	REVISION

MODEL:	LOGAN	BUILDER:	BLDR	FILENAME:	P-
DRAWN BY:	DRWN	DATE:	-07	SCALE:	


HandCrafted Homes		101 Eastern Minerals Road, Henderson, N.C. 27537
		Phone: 252-436-0001 Fax: 252-430-6662
SERIAL NUMBER:	SN	PAGE: Floorplan 2
		Sheet 2
		03.2

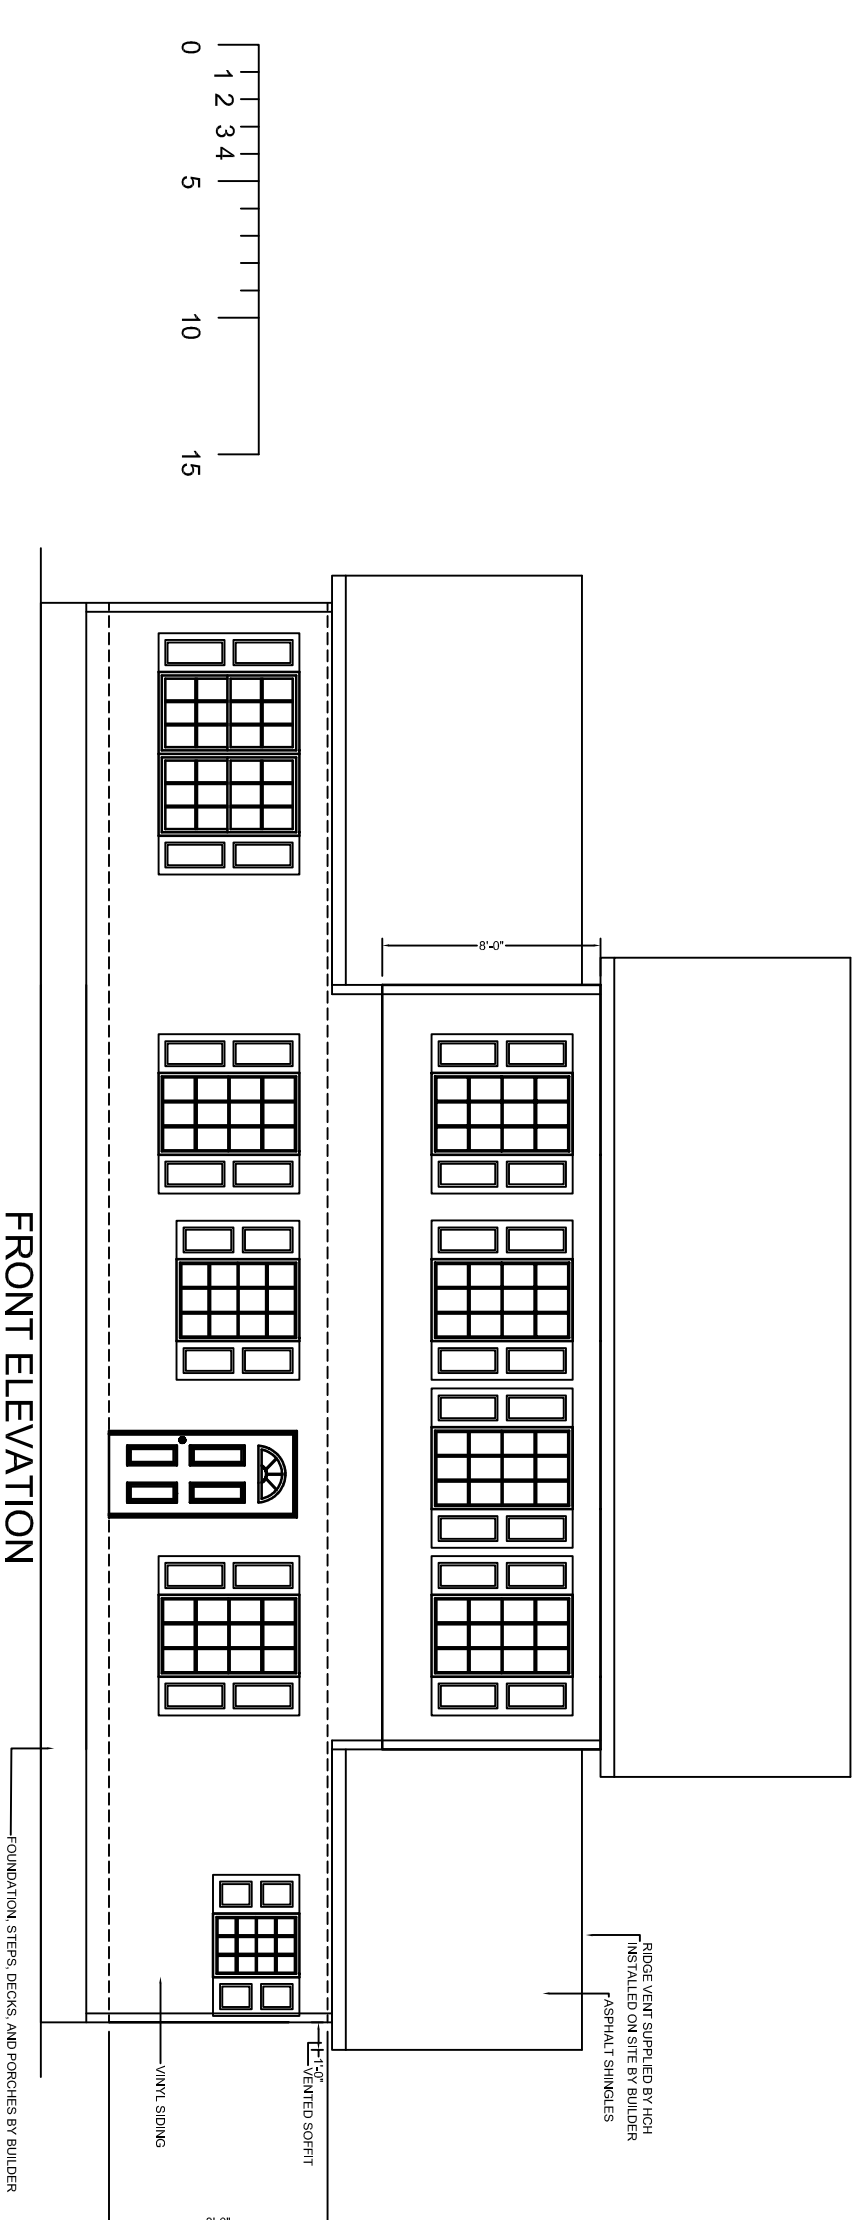


FRONT ELEVATION

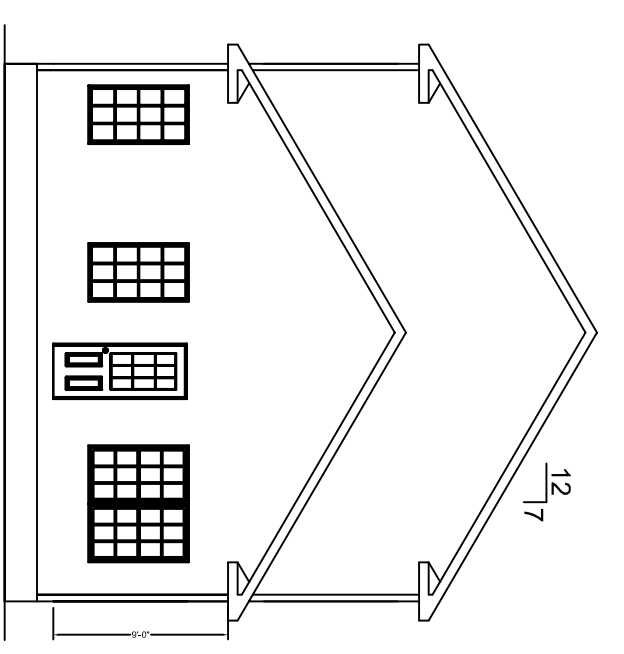

LEFT SIDE ELEVATION

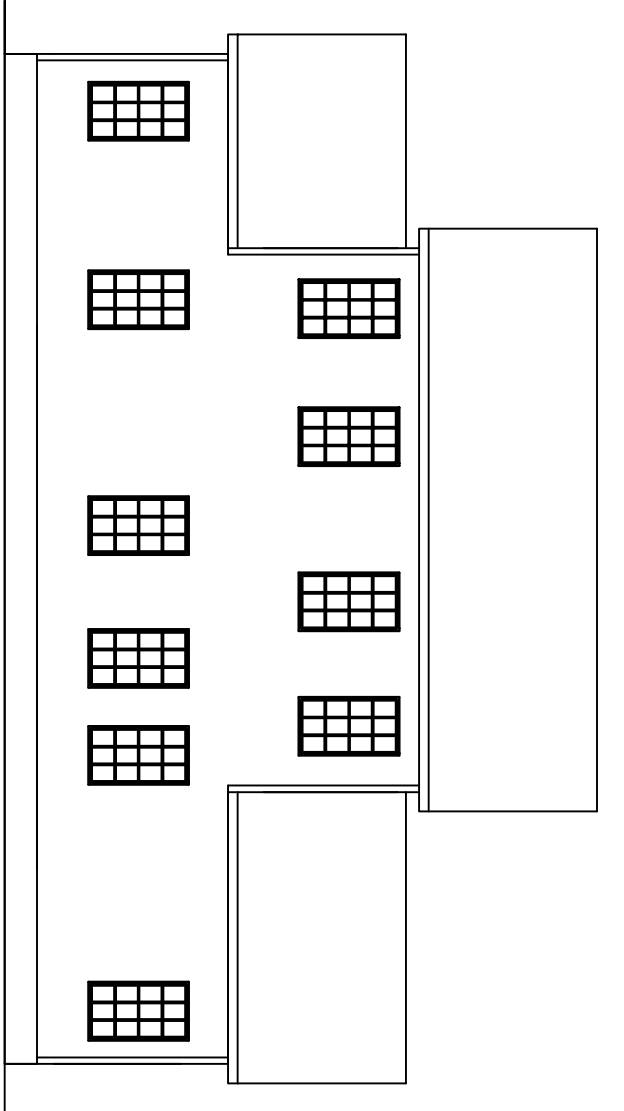


REAR ELEVATION

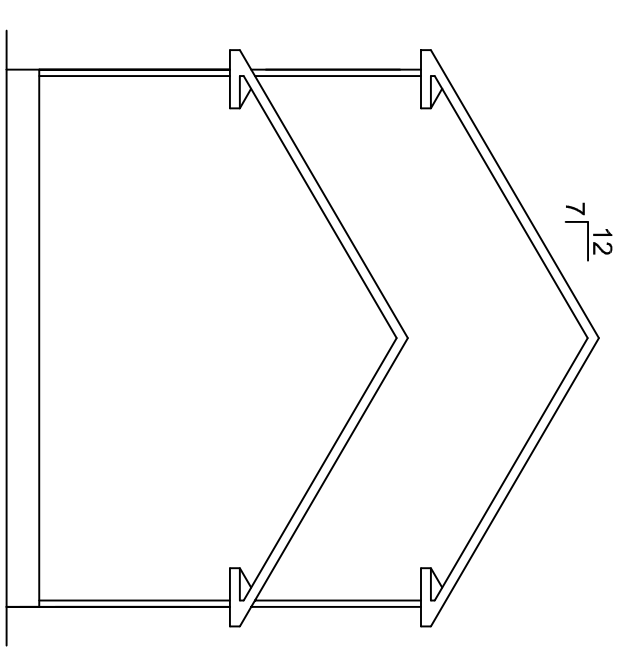

RIGHT SIDE ELEVATION

NOTES:
 1. MATERIALS FOR GABLE ENDS AND OTHER MODULE UNIONS IS SHIPPED LOOSE WITH THE UNITS. IT IS THE RESPONSIBILITY OF THE BUILDER TO INSTALL THESE COMPONENTS PER MANUFACTURERS INSTRUCTIONS
 THESE COMPONENTS INCLUDE BUT ARE NOT LIMITED TO SIDING, FASCIA, SOFFIT.
 1. MATERIALS TO COMPLETE THE ROOF ASSEMBLY IS PROVIDED BY HCH AND SHIPPED LOOSE WITH THE UNITS), IT IS THE RESPONSIBILITY OF THE BUILDER TO INSTALL THESE COMPONENTS USING THE FASTENING DETAILS PROVIDED BY HCH. THESE ITEMS INCLUDE BUT ARE NOT LIMITED TO DORMERS, GABLE END WALLS, KNEE WALLS, SHINGLES (FASTENED PER MII).

 

REVISIONS		BY		MODEL:		BUILDER:		FILENAME:		SERIAL NUMBER:	
DATE	REVISION										
					HandCrafted Homes						
					LOGAN		BLDR		P-		
					DRWN		DATE: -07		SCALE:		
				101 Eastern Minerals Road, Henderson, N.C. 27537				PAGE: Ext. Elevation			
				Phone: 252-436-0001 Fax: 252-430-6662				Sheet 1			
				SN				05.1			