

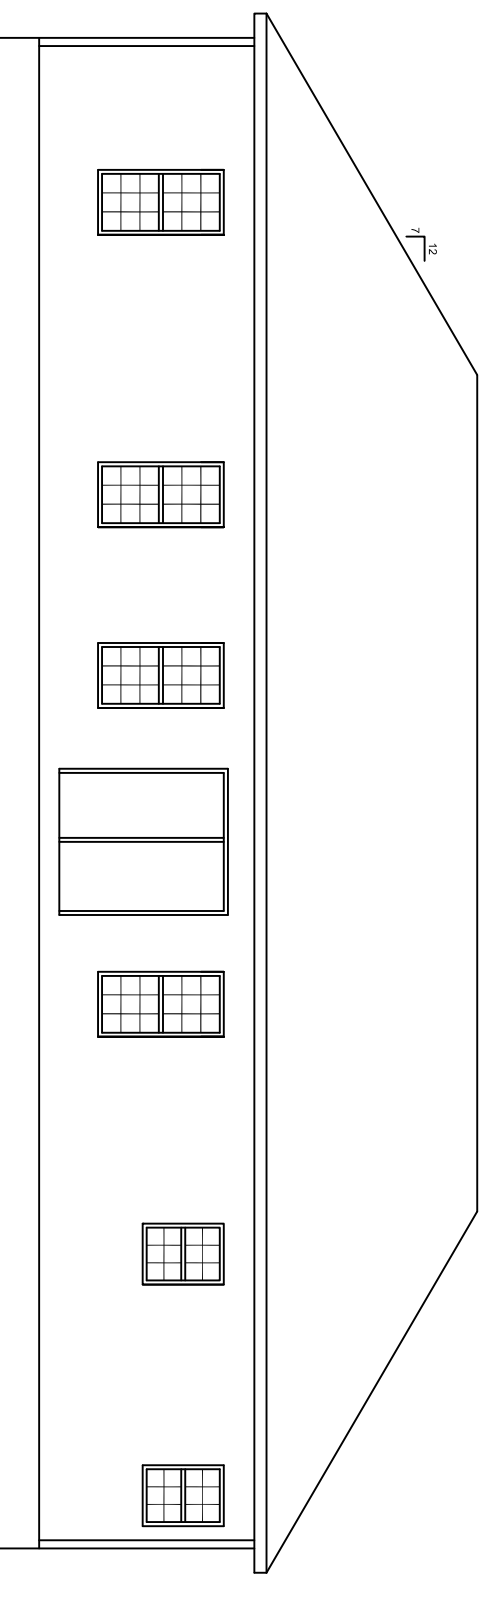


front elevation

right elevation

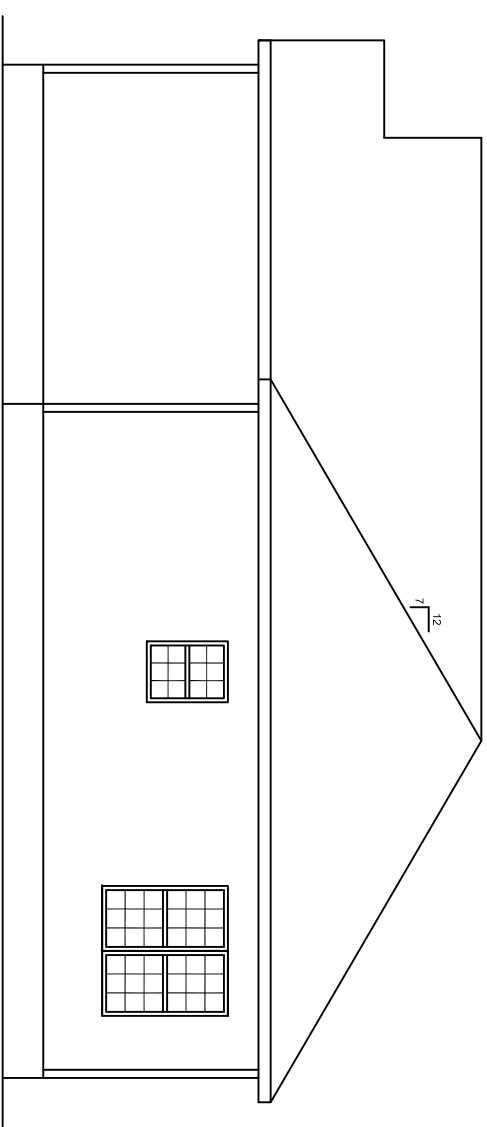


rear elevation

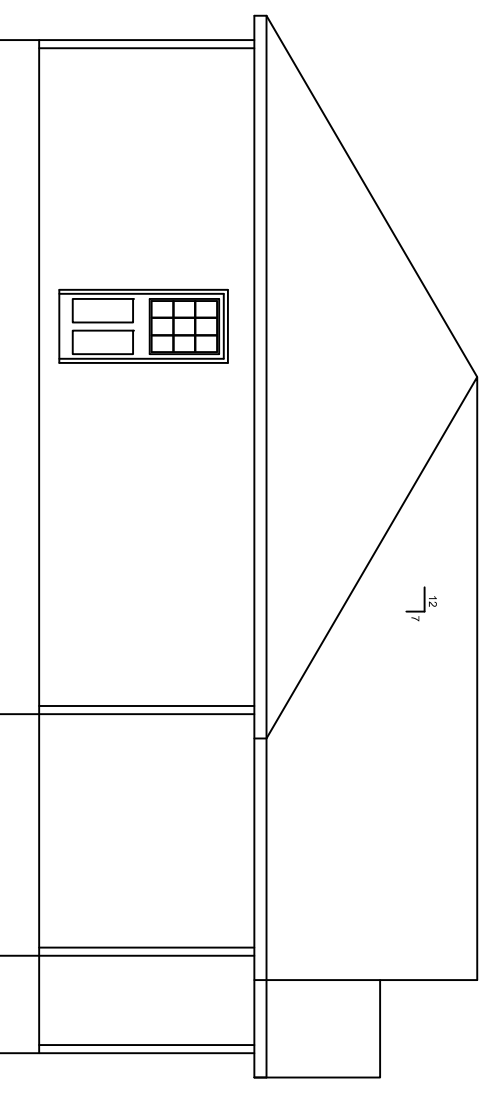

left elevation

ATTIC AREA : _____ SF
 ATTIC VENTILATION REQUIRED : _____ SF


NOTES:
 1. MATERIALS FOR GABLE ENDS AND OTHER MODULE LINKS OF THE BUILDER TO INSTALL THESE COMPONENTS PER MANUFACTURERS' INSTRUCTIONS. THESE COMPONENTS INCLUDE BUT ARE NOT LIMITED TO SIDING, FASCIA, SOFFIT.
 2. MATERIALS TO COMPLETE THE ROOF ASSEMBLY IS PROVIDED BY HCH. THE BUILDER TO INSTALL THESE COMPONENTS USING THE FASTENING DETAILS PROVIDED BY HCH. THESE ITEMS INCLUDE BUT ARE NOT LIMITED TO DOWNERS, GABLE END WALLS, KNEE WALLS, SHINGLES (FASTENED PER W/1).

 


REVISIONS		BY
DATE	REVISION	

HandCrafted Homes
 MODEL: RIDGEVILLE
 DRAWN BY: DRWN


101 Eastern Minerals Road, Henderson, N.C. 27537
 Phone: 252-436-0001 Fax: 252-430-6662
 SERIAL NUMBER: **SN**
 FILENAME: P.
 SCALE: 1/8" = 1'-0"
 BUILDER: BLDR
 DATE: -07

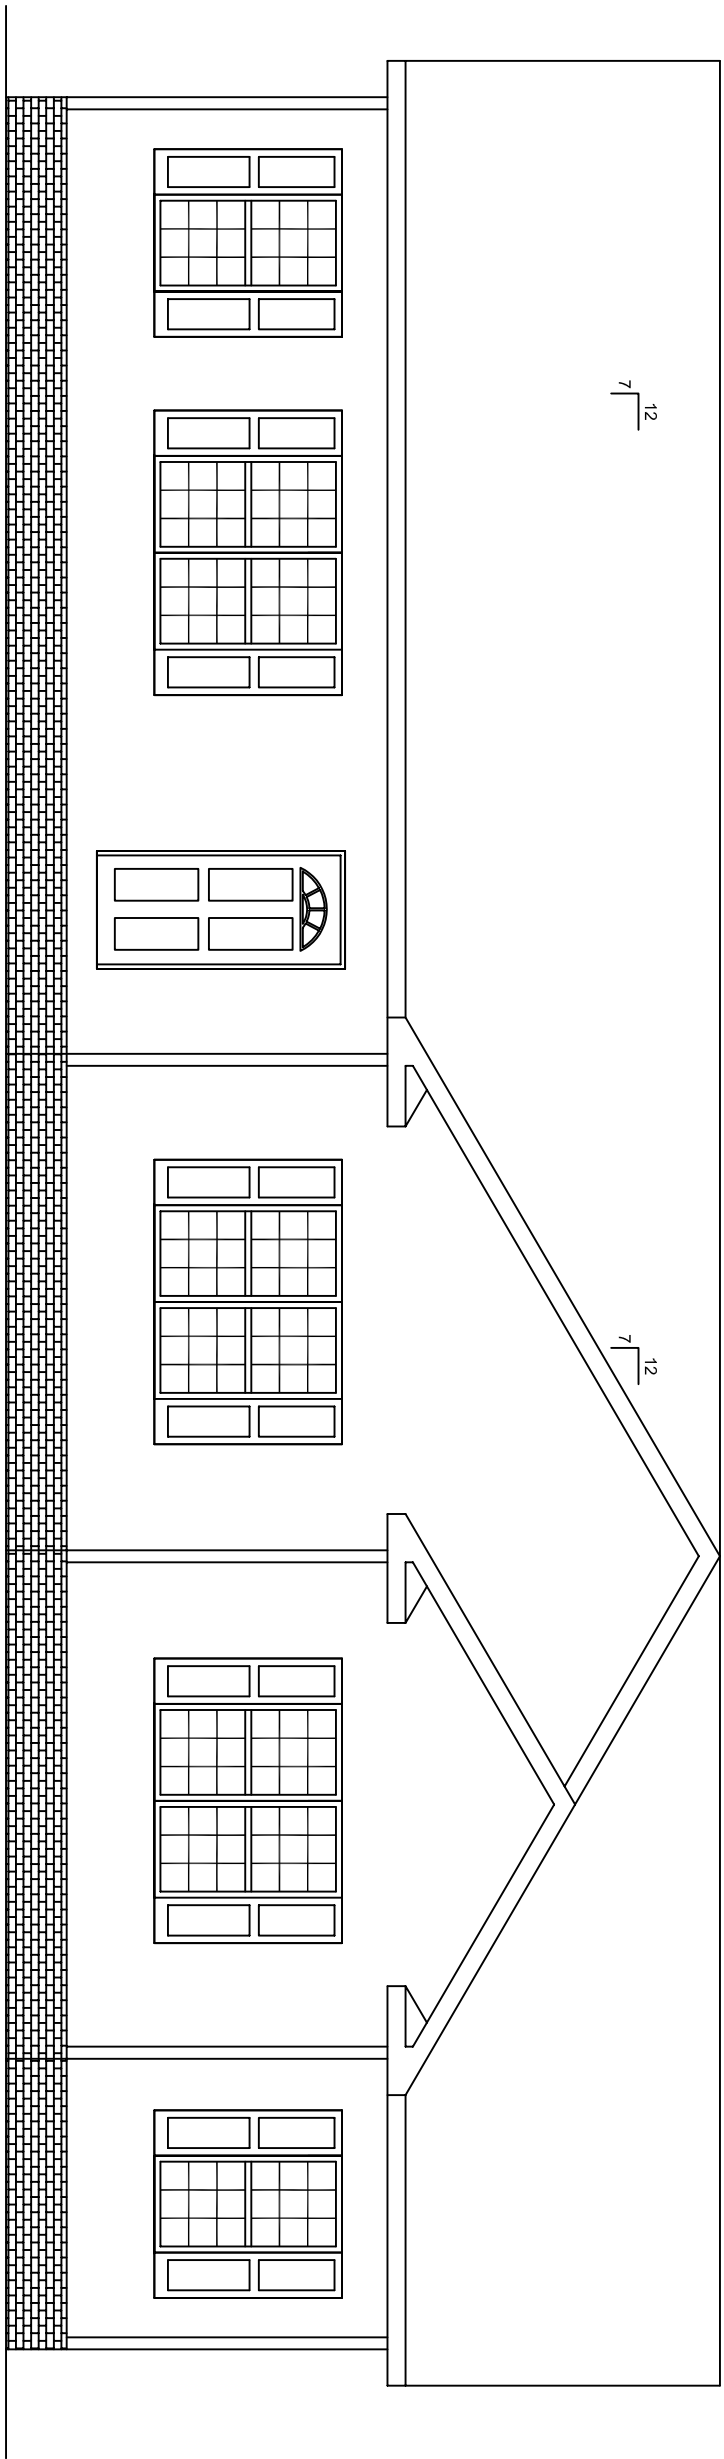


front elevation

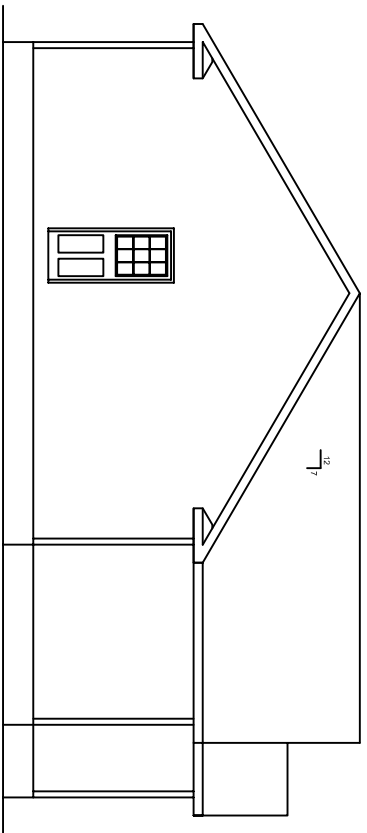

right elevation

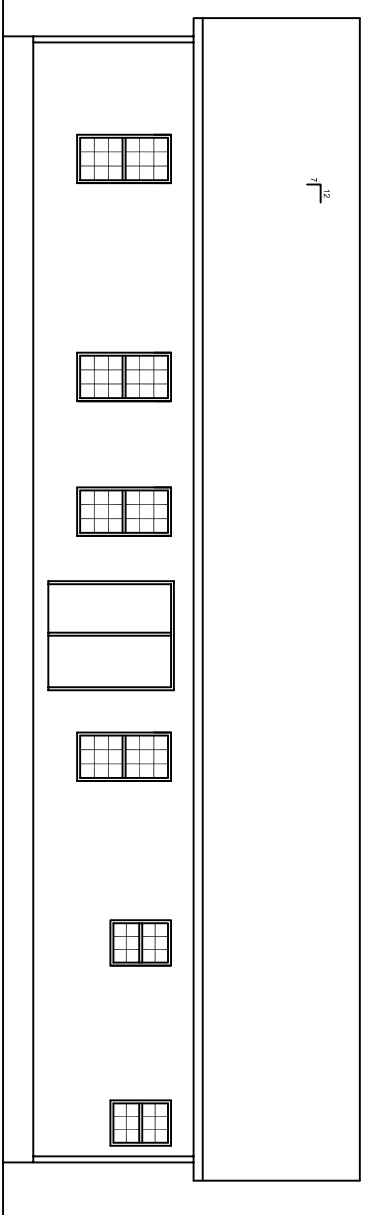


rear elevation

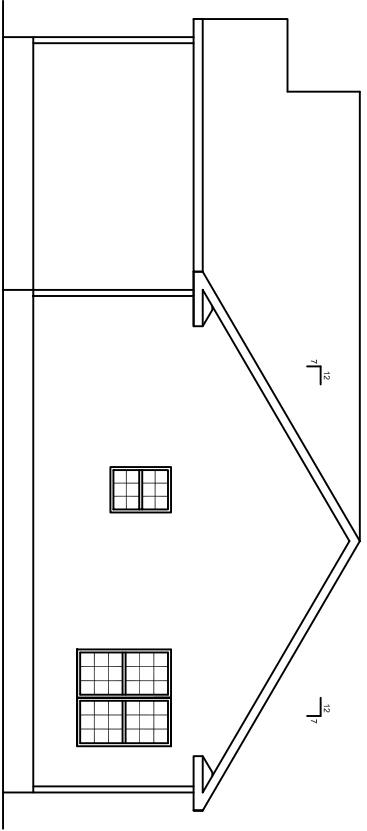

left elevation

REVISIONS		DATE		BY	

HandCrafted Homes		101 Eastern Minerals Road, Henderson, N.C. 27537	
MODEL:	RIDGEVILLE	BUILDER:	BUILDER
DRAWN BY:	DRNBY	DATE:	DATE
FILENAME:	P.	SCALE:	3/16" = 1'-0"
SERIAL NUMBER:	SN	PAGE:	05.1
Phone: 252-436-0001 Fax: 252-430-6662		EXT ELEV SHEET 1	

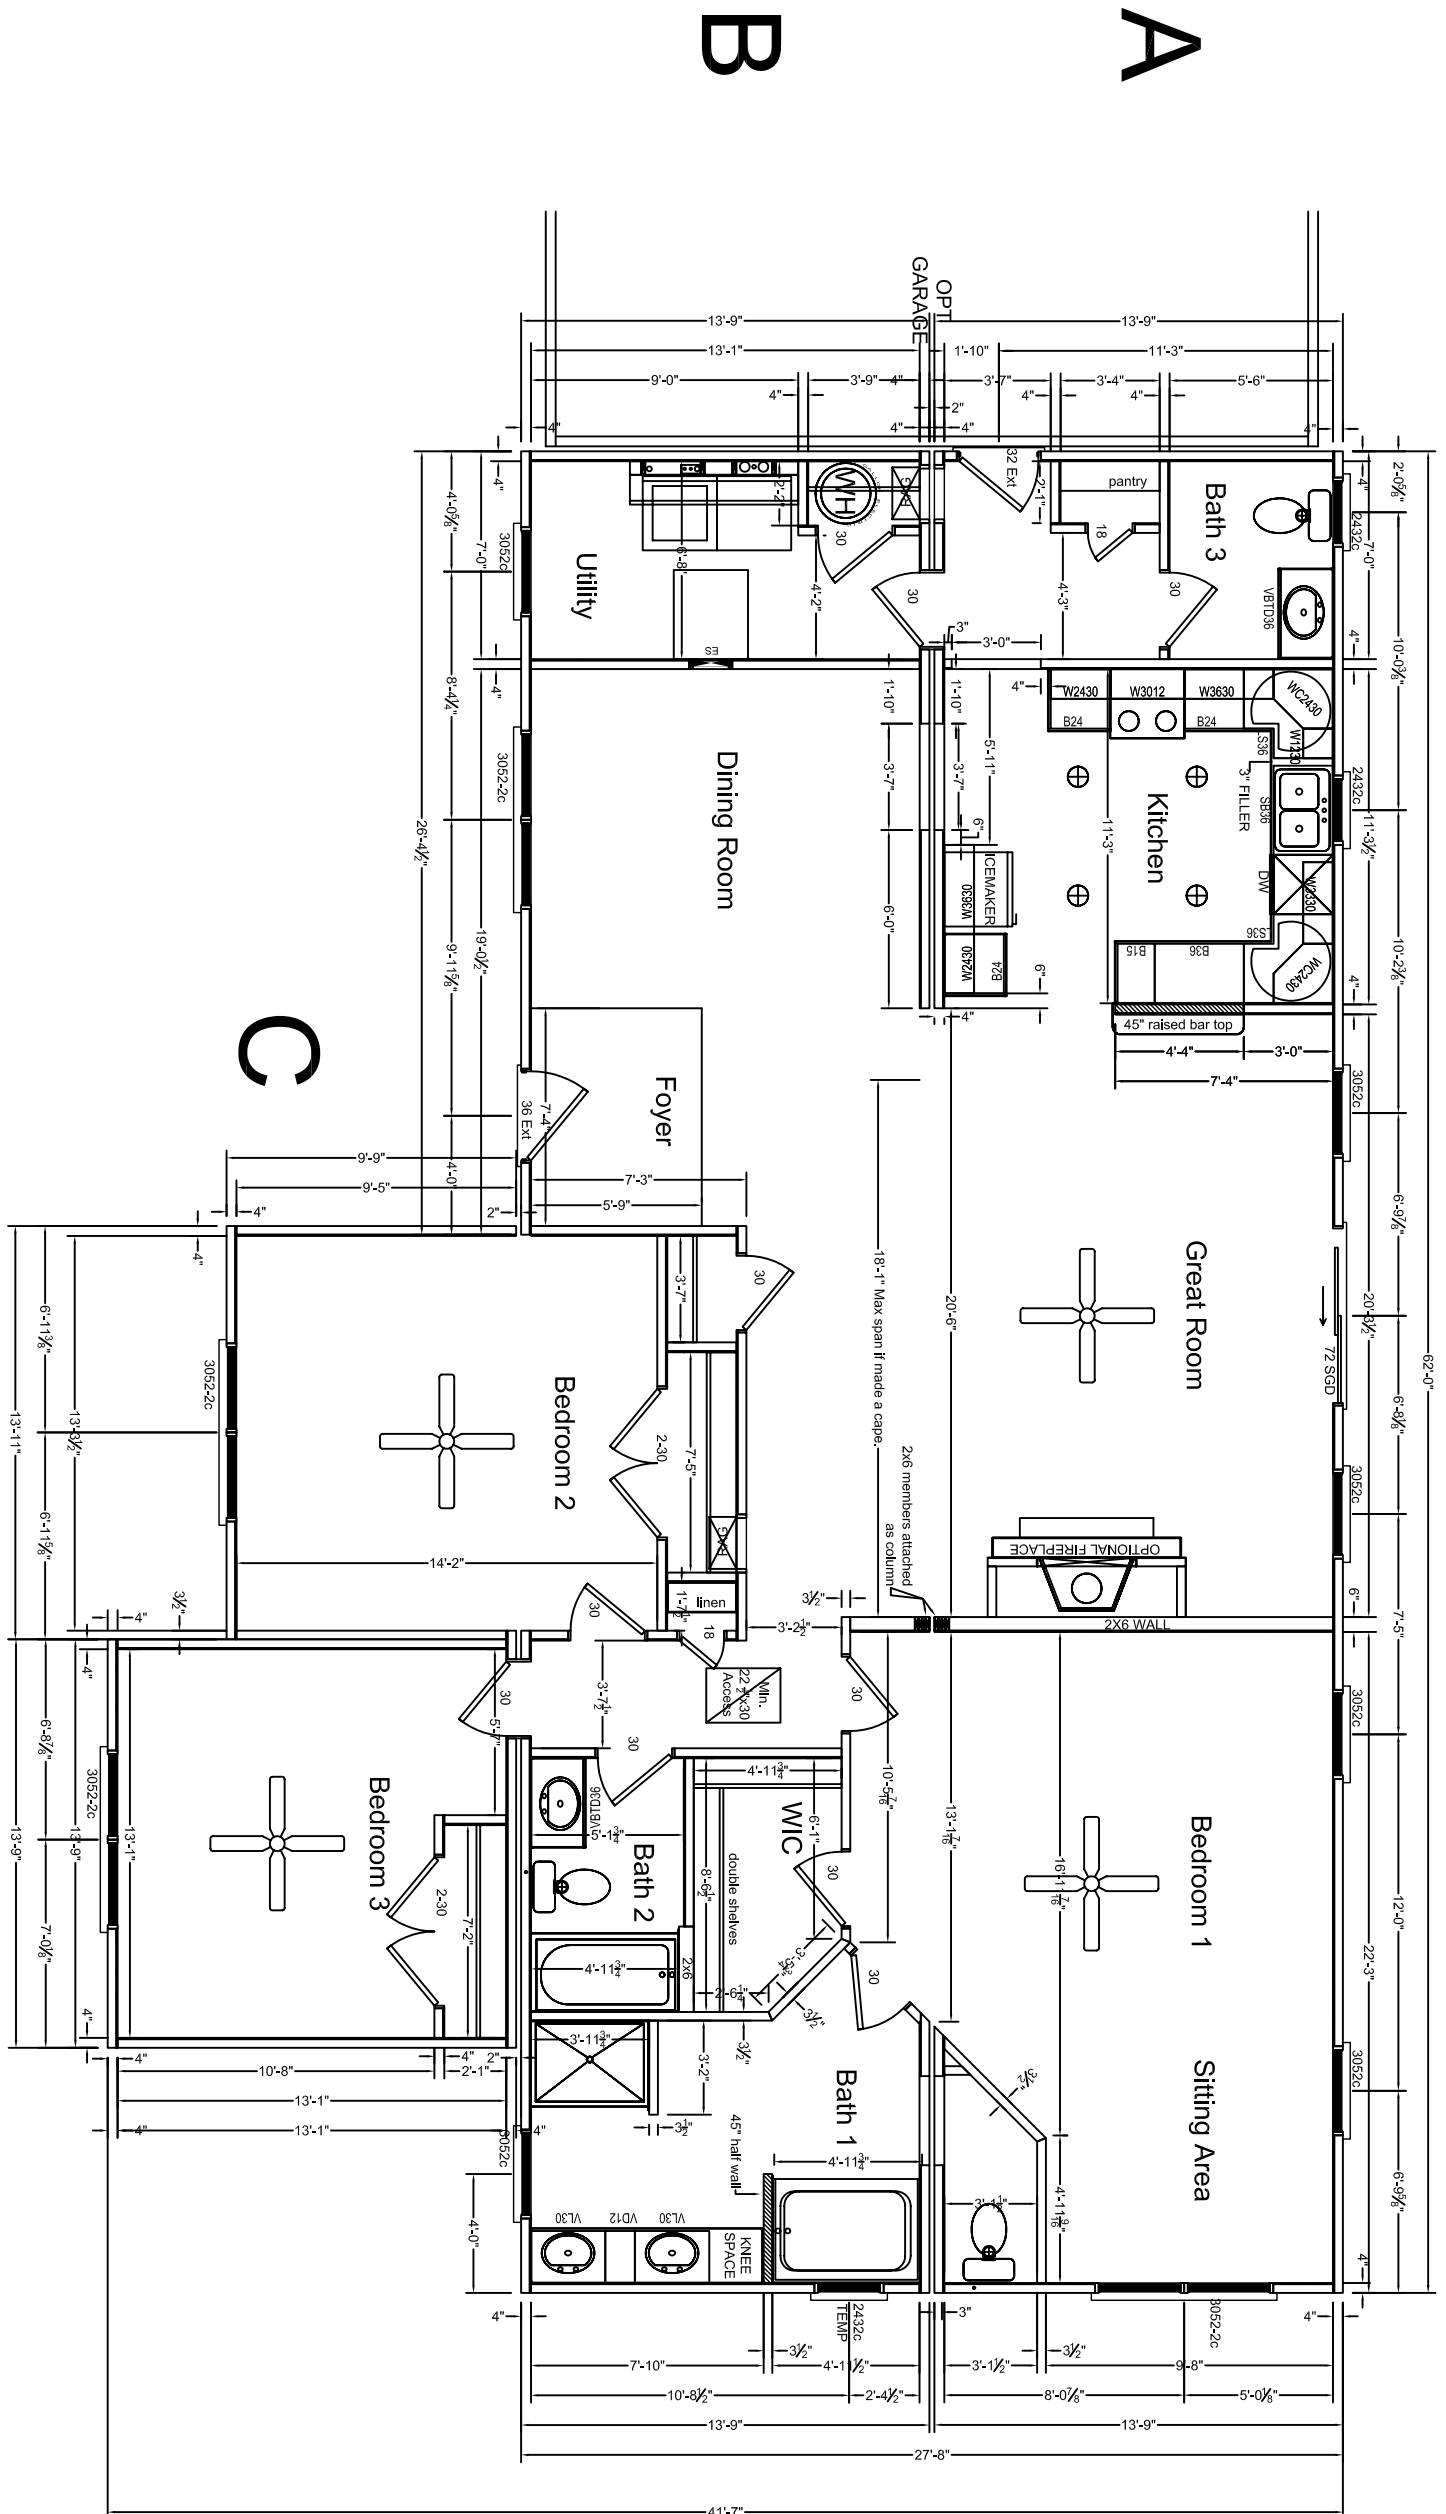

Total	
SQ FT	
Story	Base Area
1st story	2014.694
	2044.694

REVISIONS		HandCrafted Homes		101 Eastern Minerals Road, Henderson, N.C. 27537	
DATE	REVISION	BY	MODEL:	BUILDER:	FILENAME:
			MDL	BLDR	P-
			DRAWN BY:	DATE:	SCALE:
			DRWN	-08	
			SN	SERIAL NUMBER:	PAGE: