

<b>Total</b>	
<b>SQ FT</b>	
Story	Base Area
1st story	1826
	1826

- NOTES:
1. IT IS THE BUILDERS RESPONSIBILITY TO CONFIRM WITH THE SALES REPRESENTATIVE THAT ALL INFORMATION SHOWN ON THE PLANS HAS BEEN INCLUDED ON THE SALES ORDER. \*THE SALES ORDER IS THE FINAL CONTRACT.\*
  2. PHONE, TV, RECESSED LIGHTS AND ANY OTHER SPECIFIC ITEM ON THE SALES ORDER MUST BE LOCATED ON A SIGNED FLOORPLAN. ITEMS NOT LOCATED IN THIS MANNER WILL BE PLACED UNDER THE DISCRETION OF ENGINEERING.
  3. MATERIALS TO FINISH THE MARRIAGE WALL WILL BE SHIPPED LOOSE INSIDE THE UNIT(S). THE INSTALLATION WILL BE THE RESPONSIBILITY OF THE BUILDER. THESE ITEMS INCLUDE, BUT ARE NOT LIMITED TO DOORS, JAMBS, CASINGS, TRIM, SHEETROCK.

REVISIONS		BY	DATE



  

MODEL:	Lowesville	BUILDER:	Lowesville
DRAWN BY:	DRWN	DATE:	2009
<b>HandCrafted Homes</b>		FILENAME:	Lowesville
101 Eastern Minerals Road, Henderson, N.C. 27537		SCALE:	
Phone: 252-436-0001 Fax: 252-430-6662		SERIAL NUMBER:	
		PAGE:	Floorplan 1
			Sheet 1
			<b>03.1</b>

3RD PARTY SEAL


VENTILATION AT EAVE    VENTILATION AT RIDGE  
 5,408                                    5,958

ATTIC AREA    ATTIC VENTILATION REQUIRED  
 1826                                    6,087

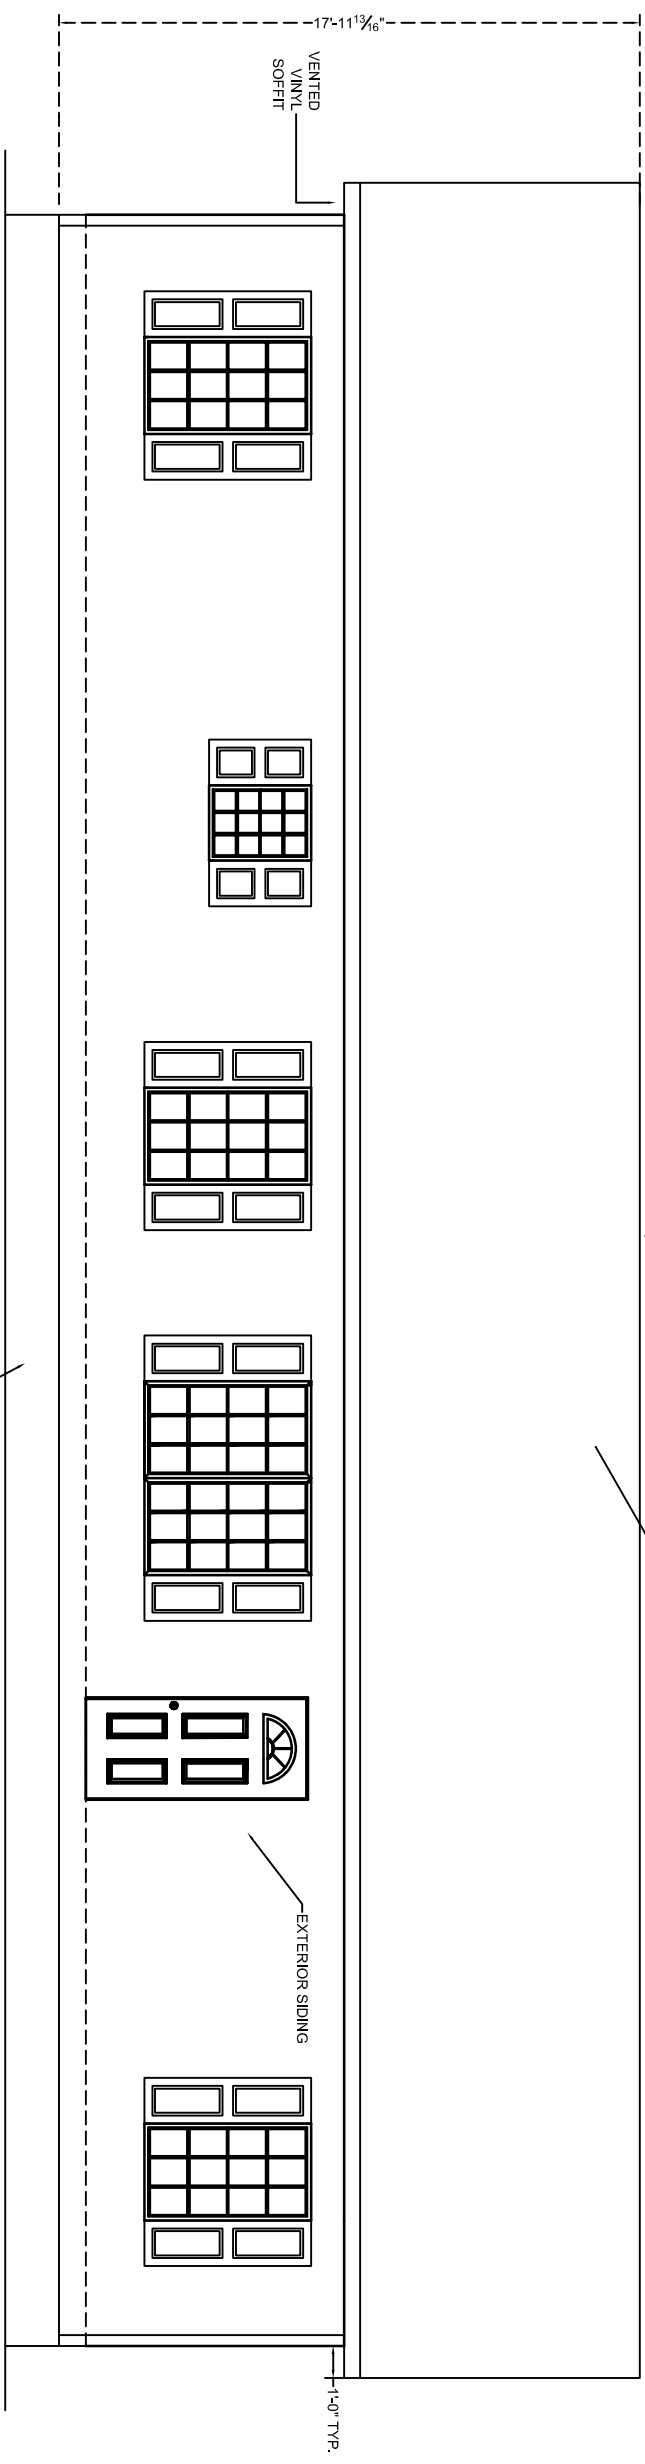
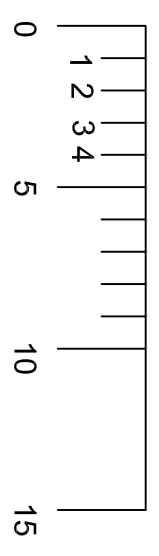


**Front Elevation**


RIDGE VENT PROVIDED BY HCH AND INSTALLED AT SET  
 FIBERGLASS SHINGLE

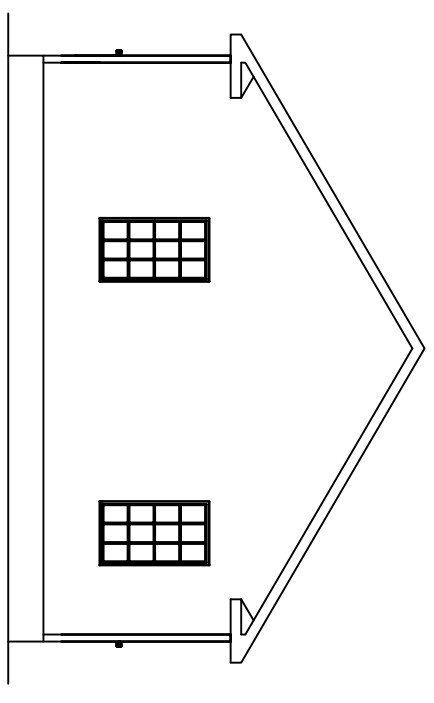

**Left Elevation**

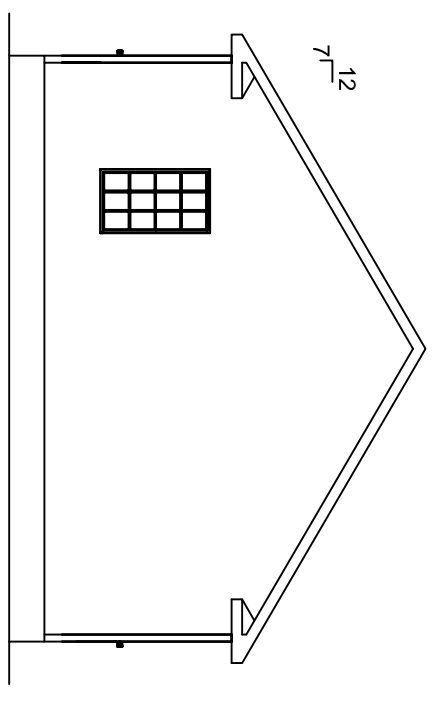 

**Right Elevation**

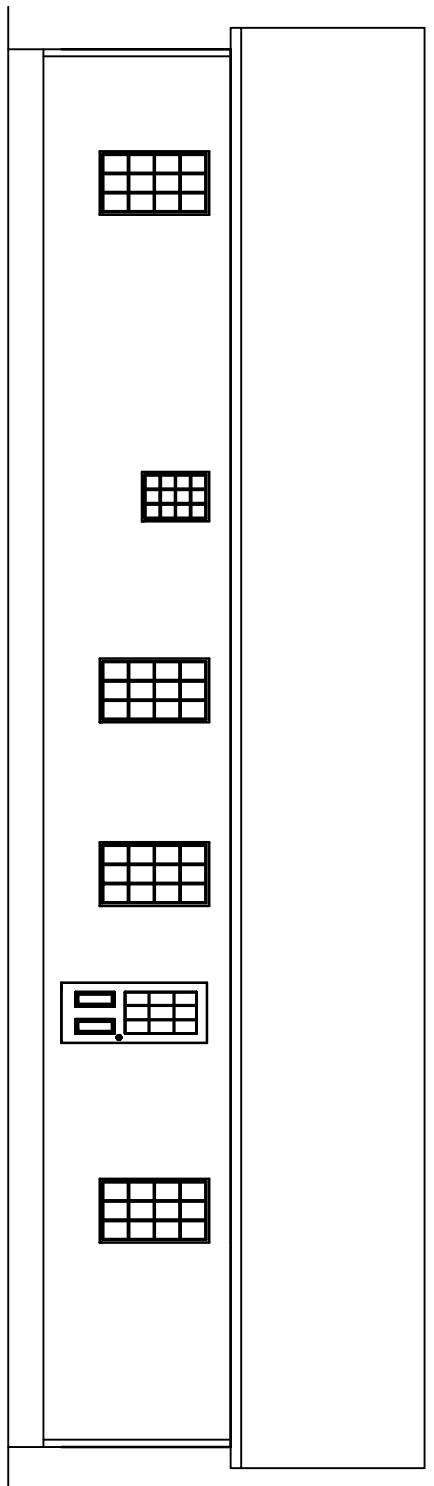

**Rear Elevation**

NOTES:  
 1. MATERIALS FOR GABLE ENDS AND OTHER MODULE UNIONS IS SHIPPED LOOSE WITH THE UNITS. IT IS THE RESPONSIBILITY OF THE BUILDER TO INSTALL THESE COMPONENTS PER MANUFACTURERS INSTRUCTIONS. THESE COMPONENTS INCLUDE BUT ARE NOT LIMITED TO SIDING, FASCIA, SOFFIT. 1. MATERIALS TO COMPLETE THE ROOF ASSEMBLY IS PROVIDED BY HCH AND SHIPPED LOOSE WITH THE UNITS). IT IS THE RESPONSIBILITY OF THE BUILDER TO INSTALL THESE COMPONENTS USING THE FASTENING DETAILS PROVIDED BY HCH. THESE ITEMS INCLUDE BUT ARE NOT LIMITED TO DORMERS, GABLE END WALLS, KNEE WALLS, SHINGLES (FASTENED PER MII).

REVISIONS			
DATE	REVISION	BY	

MODEL:	<b>Lowesville</b>	BUILDER:	BLDR
DRAWN BY:	DRWN	DATE:	2009
FILENAME:	Lowesville	SCALE:	

<b>HandCrafted Homes</b>		101 Eastern Minerals Road, Henderson, N.C. 27537
		Phone: 252-436-0001 Fax: 252-430-6662
SERIAL NUMBER:	<b>SN</b>	PAGE: <b>05.1</b>
		Ext. Elevation Sheet 1