




front elevation

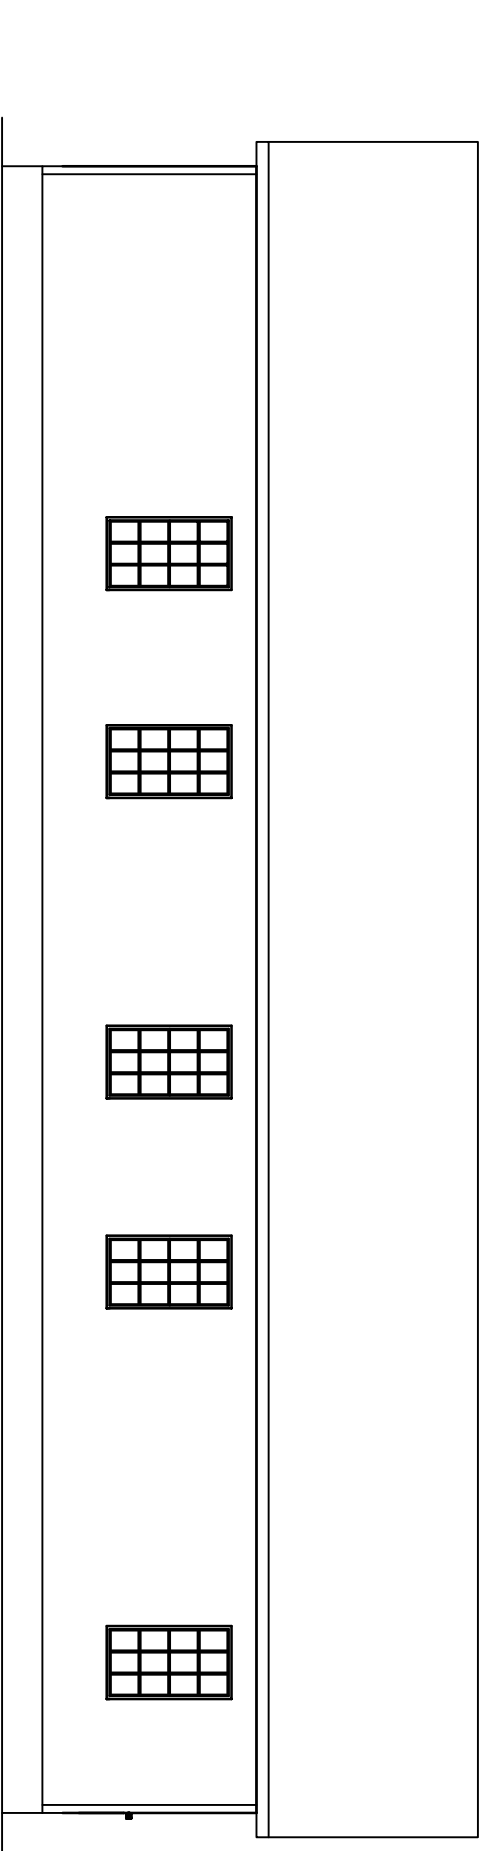

rear elevation

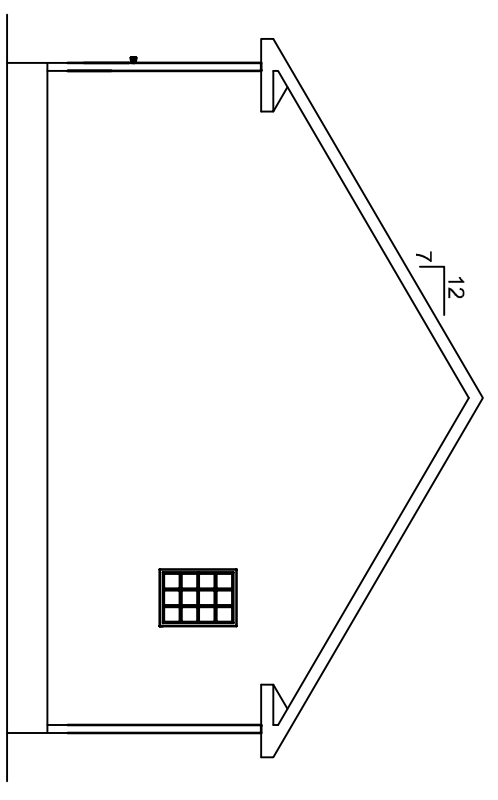


right elevation

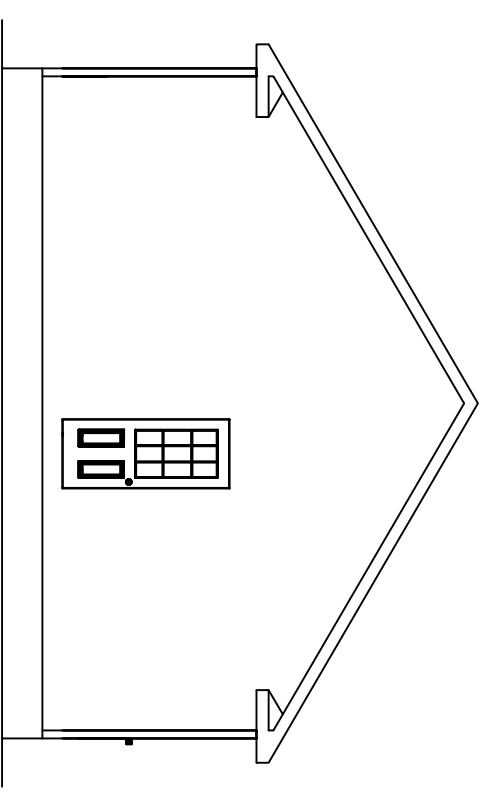

left elevation

NOTES:  
 1. MATERIALS FOR GABLE ENDS AND OTHER MODULE JUNCTIONS IS SHIPPED LOOSE WITH THE UNITS. IT IS THE RESPONSIBILITY OF THE BUILDER TO SHIP THESE COMPONENTS TO THE SITE.  
 2. THESE COMPONENTS INCLUDE BUT ARE NOT LIMITED TO SIDING, FASCIA, SOFFIT, AND TRIM.  
 3. MATERIALS TO COMPLETE THE ROOF ASSEMBLY IS PROVIDED BY HCH.  
 4. AND SHIPPED LOOSE WITH THE UNITS. IT IS THE RESPONSIBILITY OF THE BUILDER TO SHIP THESE ITEMS TO THE SITE.  
 5. PROVIDED BY HCH. THESE ITEMS INCLUDE BUT ARE NOT LIMITED TO DOWNERS, GABLE END WALLS, KNEE WALLS, SHINGLES (FASTENED PER MIB).

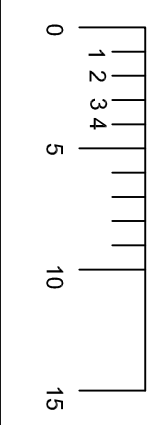

REVISIONS		BY
DATE	REVISION	

**HandCrafted Homes**

MODEL: DURHAM  
 DRAWN BY: DRWN

BUILDER: BLDR  
 DATE: -07

FILENAME: P-  
 SCALE: 1/8" = 1'-0"


101 Eastern Minerals Road, Henderson, N.C. 27537  
 Phone: 252-436-0001 Fax: 252-430-6662

SERIAL NUMBER: SN

PAGE: EXT ELEV SHEET 1

05.1

ATTIC AREA: \_\_\_\_\_ SF  
 ATTIC VENTILATION REQUIRED: \_\_\_\_\_ SF

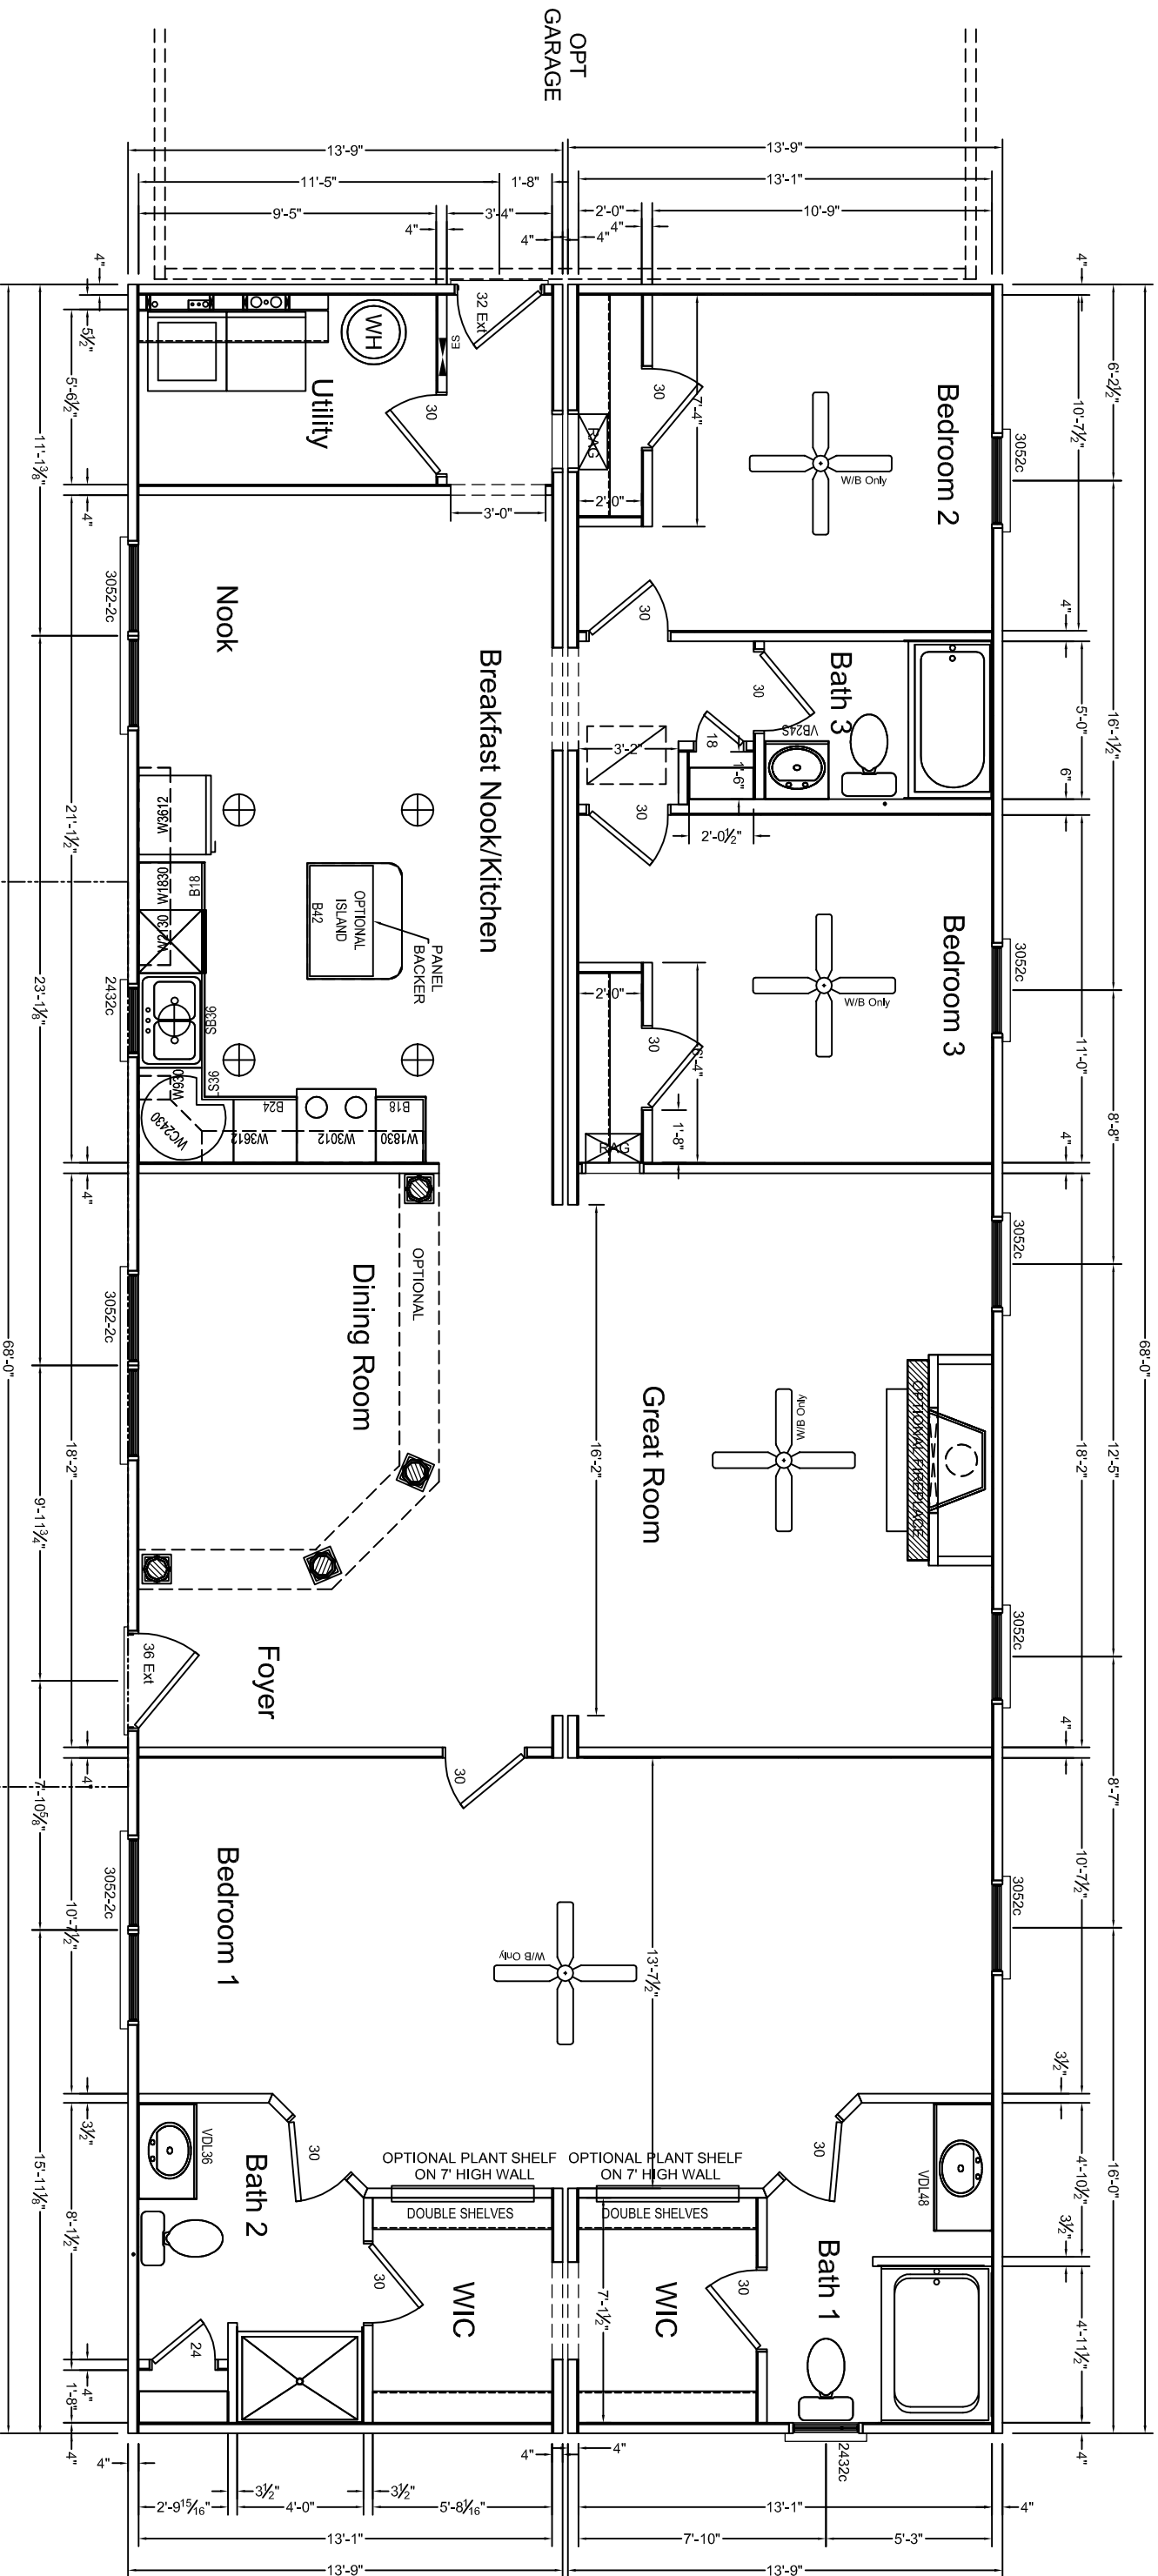

**Minimum Light and Vent**

Room Name	Actual SQ. FT.	Min. LIGHT	Min. VENT	Light & Vent Provided
Bedroom 1	333.372	26.67 SF	13.33 SF	Met
Bedroom 2	171.899	9.75 SF	4.88 SF	Met
Bedroom 3	129.139	10.33 SF	5.17 SF	Met
Dining Room	119.346	9.55 SF	4.77 SF	Met
Great Room	237.681	19.01 SF	9.51 SF	Met
Nook	85.172	6.81 SF	3.41 SF	Met

**Total SQ FT**

Story	Base Area
1st story	1881.333

0	10	15
1	2	3
4	5	

NOTES:  
 1. IT IS THE BUILDER'S RESPONSIBILITY TO CONFIRM WITH THE SALES REPRESENTATIVE THAT ALL INFORMATION SHOWN ON THE PLANS HAS BEEN INCLUDED ON THE SALES ORDER.  
 2. PHONE, TV, RECESSED LIGHTS, AND ANY OTHER SPECIFIC ITEM ON THE SALES ORDER MUST BE LOCATED ON A SIGNED FLOORPLAN. THE DISCRETION OF ENGINEERING.  
 3. MATERIALS TO FINISH THE MARRIAGE WALL WILL BE SHIPPED FROM INSIDE THE UNITED STATES. THE INSTALLATION WILL BE THE BUYER'S RESPONSIBILITY. THE INSTALLATION WILL BE THE BUYER'S RESPONSIBILITY TO DOORS, JAMBS, CASINGS, TRIM, SHEETROCK.

**REVISIONS**

DATE	REVISION	BY

**HandCrafted Homes**  
 101 Eastern Minerals Road, Henderson, N.C. 27537  
 Phone: 252-436-0001 Fax: 252-430-6662

MODEL: DURHAM  
 DRAWN BY: DRWN  
 BUILDER: BLDR  
 DATE: -07  
 FILENAME: P-  
 SCALE: 3/16" = 1'-0"  
 SERIAL NUMBER: SN  
 PAGE: FLOORPLAN SHEET 1 03.1