

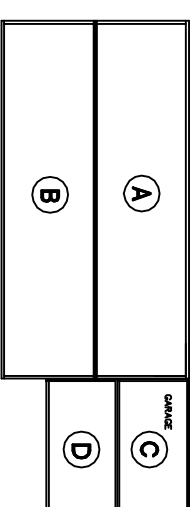


BOX LAYOUT

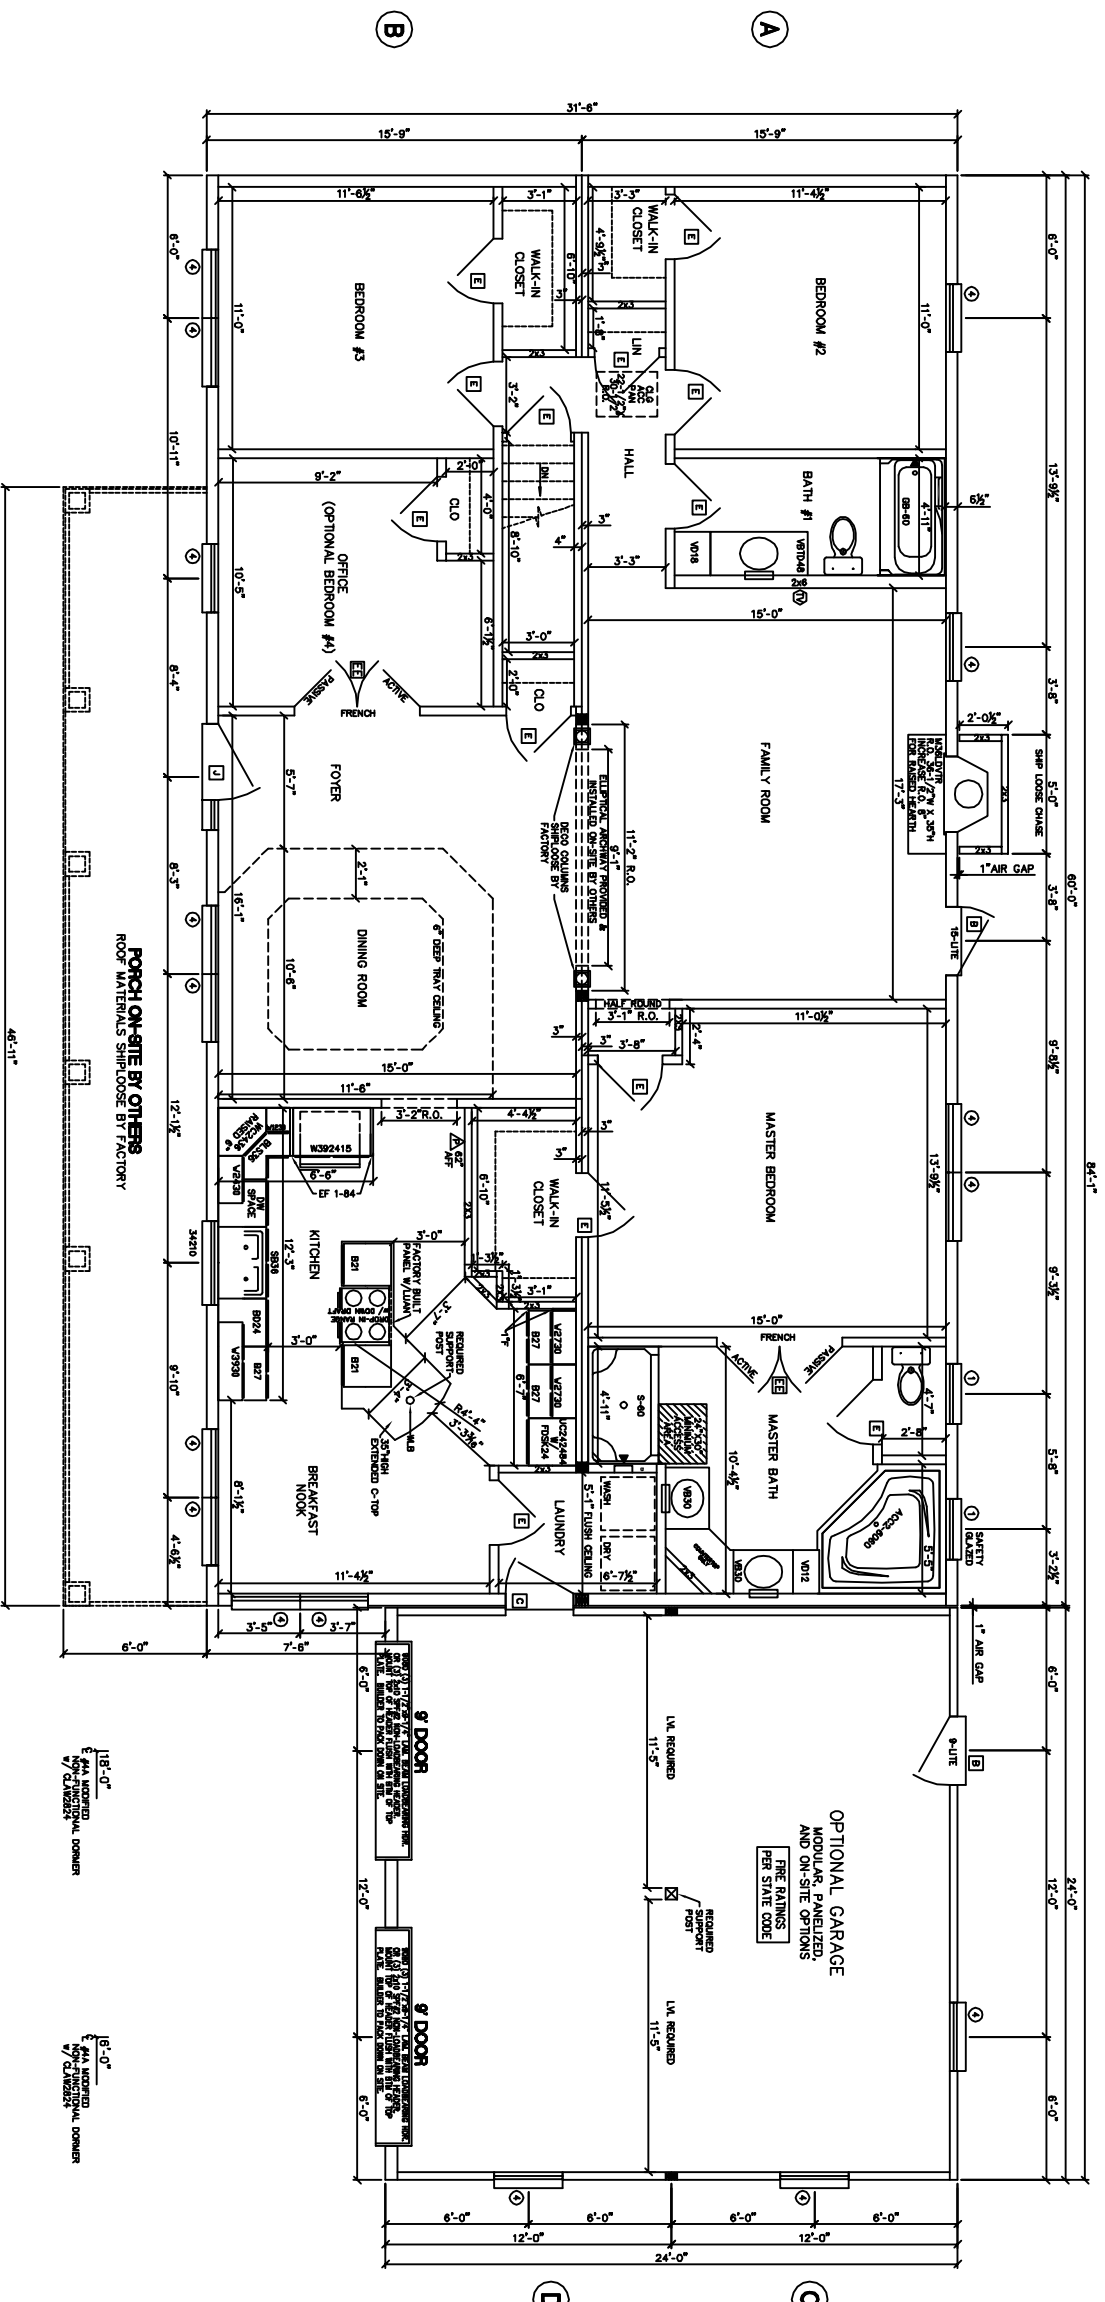

ROOF KEY PLAN

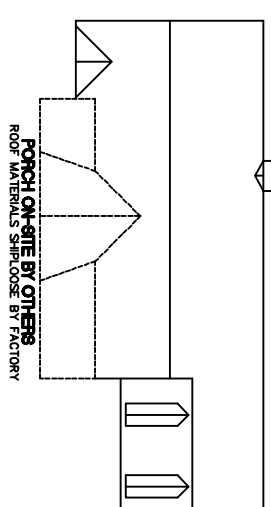

- NOTES:
1. 2x6 EXT WALLS @ 24" O.C./2x3 WARR WALLS
 2. 2x10 EXT FLOOR JOISTS @ 16" O.C.
 3. 2x10 EXT FLOOR JOISTS @ 16" O.C.
 4. ROOF SYSTEM TO BE 24" O.C.
 5. LAM SINGLE HUNG MODULAR WINDOWS (#1-24910, #2-2842, #3-2045, #4-2892, #11-2896C)
 6. 779 MPH WIND ZONE/ALL DOORS & WINDOWS MINIMUM DR 71 IN EXPOSURE
 - 7.
 - 8.
 - 9.
 - 10.



WEB SITE:
EXCELHOMES.COM

COPYRIGHT © 2006
THIS DOCUMENT AND THE SUBJECT MATTER CONTAINED HEREIN IS PROPRIETARY AND MAY NOT BE REPRODUCED WITHOUT THE WRITTEN PERMISSION OF EXCEL HOMES LLC

CUSTOMER/PROJECT:
BUILDER:

REV#	DATE	REVISIONS	BY

SCALE: 1/8"=1'-0"

CHECKED BY: _____

DATE: _____

DRAWN BY: _____

FILE: _____

SO.FT.: 1,890


STATE: _____

TYPE: _____

MODEL: DEERWOOD


DRAWING: 1ST FLOOR PLAN

SHEET: 2

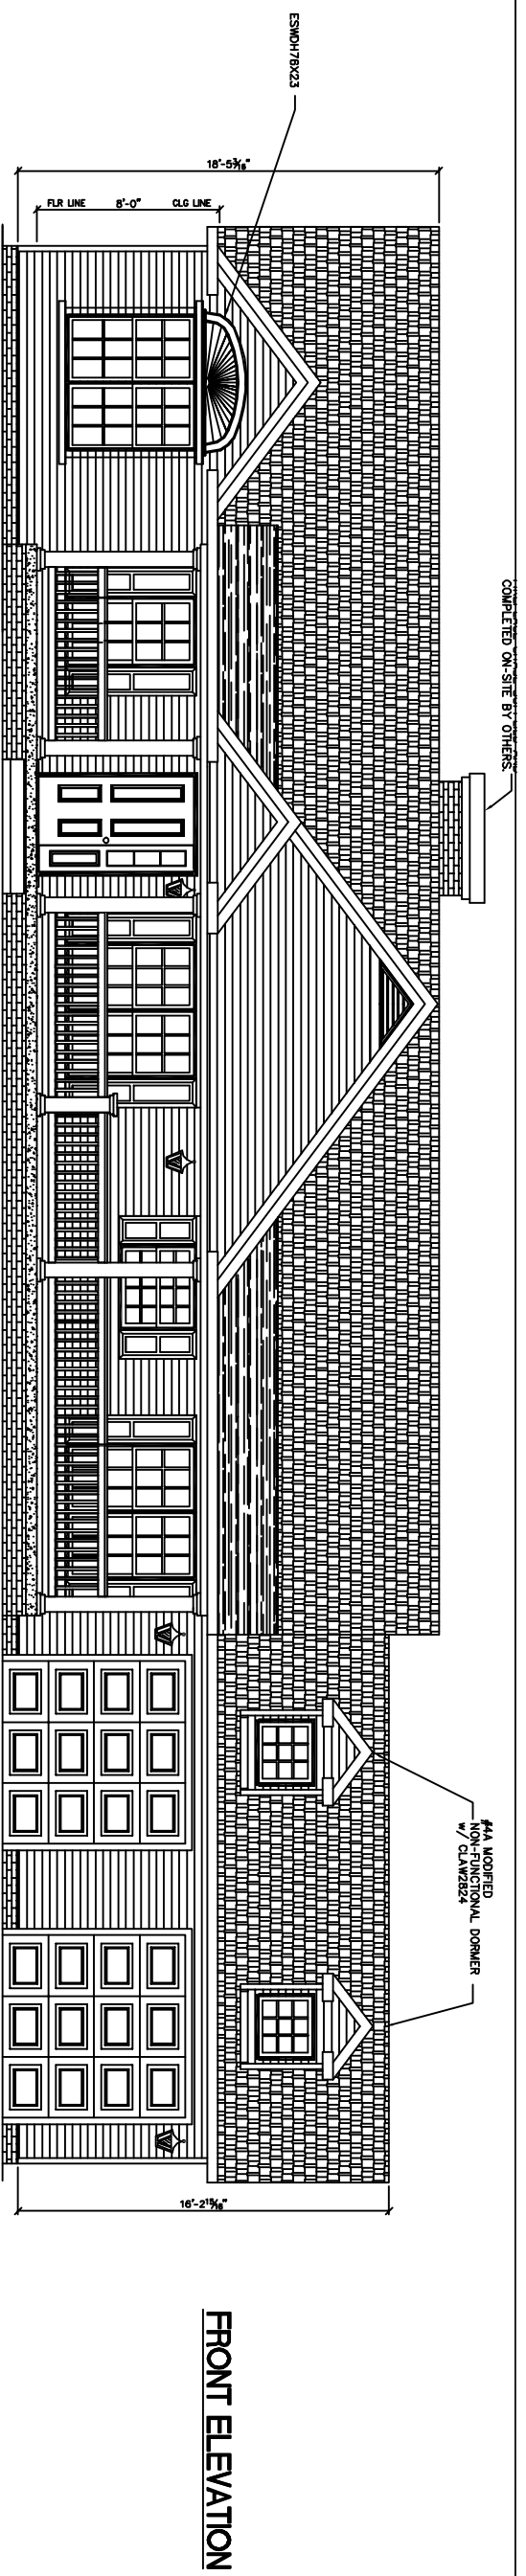


FRONT ELEVATION


ROOF PITCHES -
 MAIN ROOF - 7/12
 GARAGE - 7/12
 DORMER ROOF - 9/12
 PORCH ROOF - 9/12
 SHED ROOF - 3/12

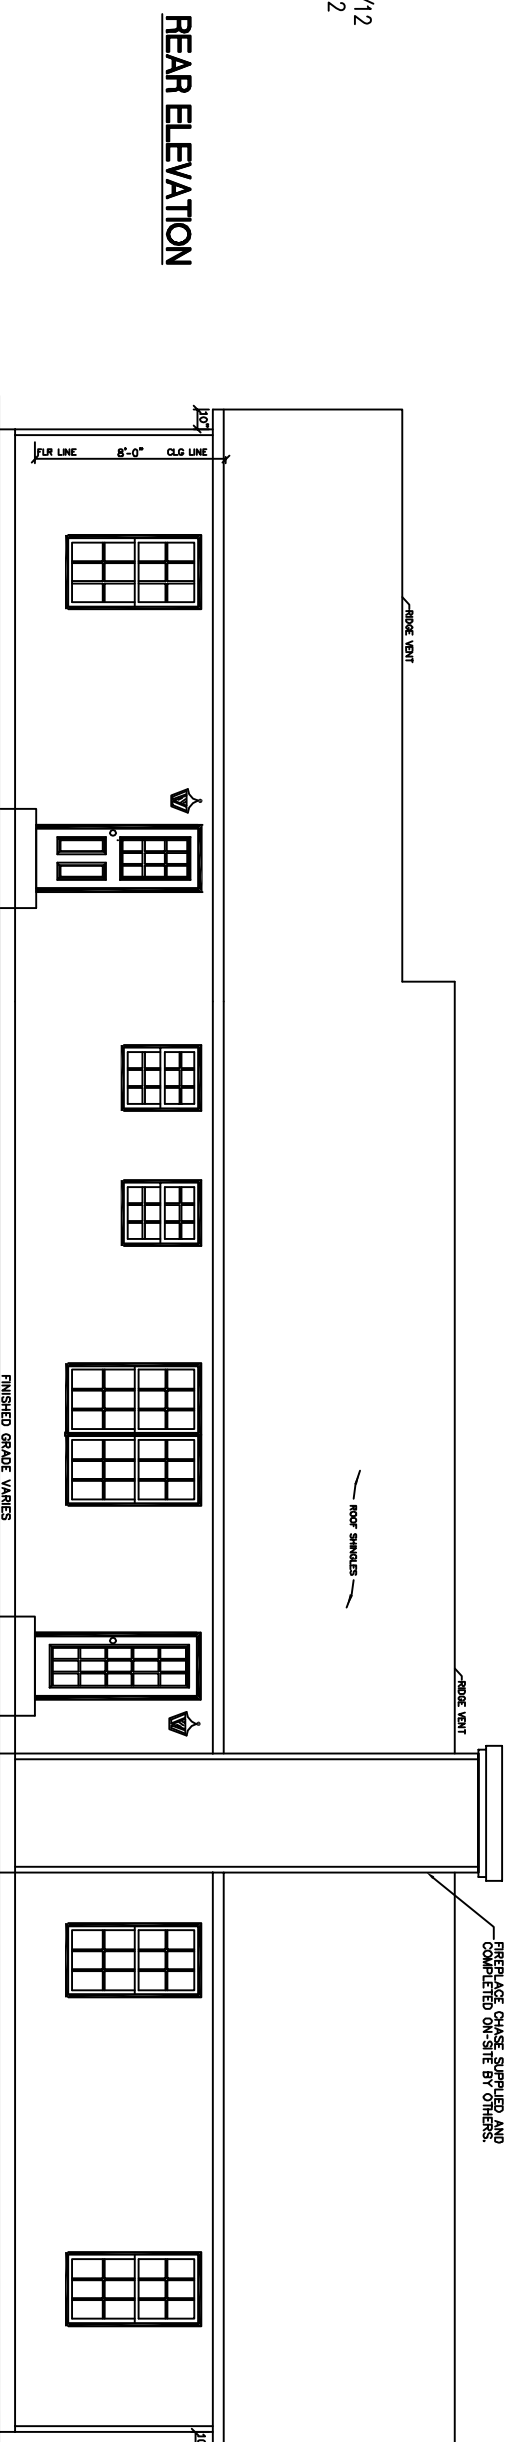

REAR ELEVATION

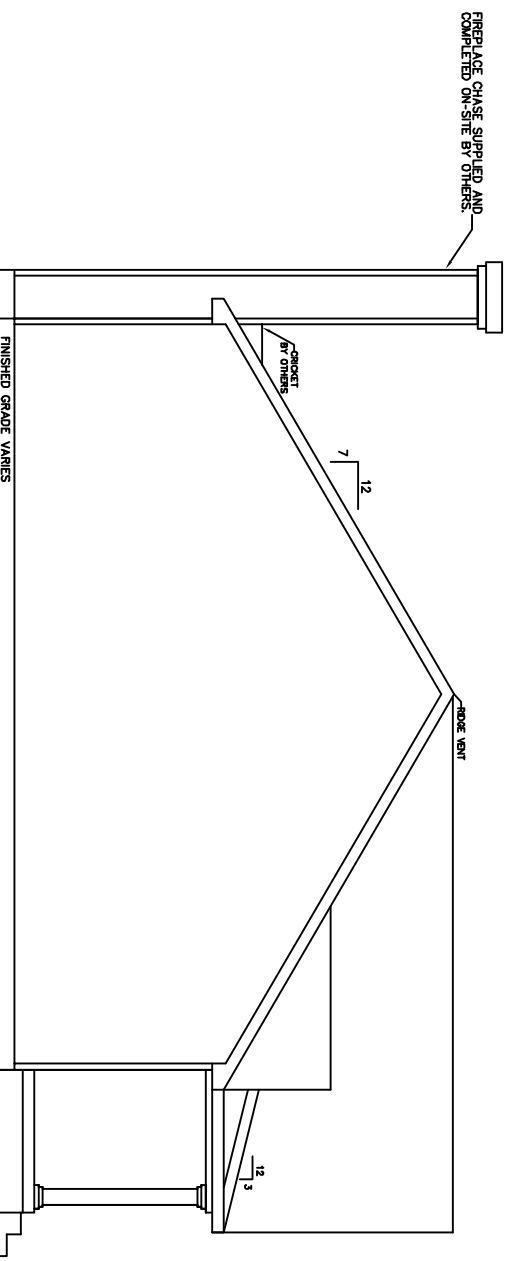

LEFT ELEVATION

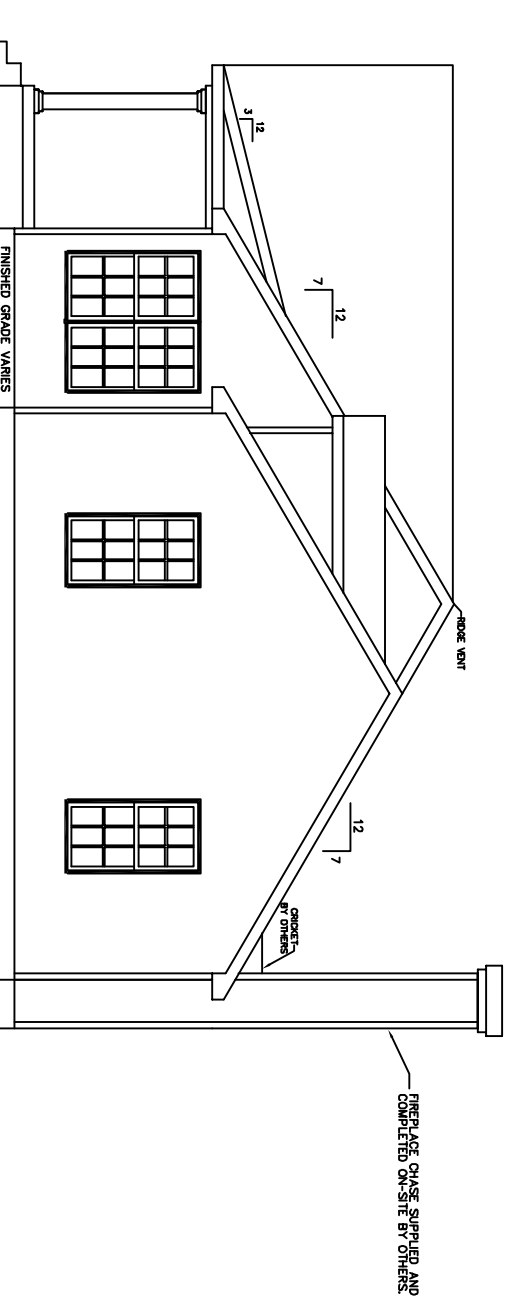

RIGHT ELEVATION

NOTES:

ALL PORCHES DEPICTED IN ELEVATIONS ON-SITE BY OTHERS
 OVERHANG LENGTHS MUST BE ADJUSTED TO ALIGN DUE TO MULTIPLE ROOF PITCHES



WEB SITE:
 EXCELHOMES.COM

COPYRIGHT © 2006

THIS DOCUMENT AND THE SUBJECT MATTER CONTAINED HEREIN IS PROPRIETARY AND MAY NOT BE REPRODUCED WITHOUT THE WRITTEN PERMISSION OF EXCEL HOMES LLC

CUSTOMER/PROJECT:
 BUILDER:

REV#	DATE	REVISIONS	BY

DRAWN BY: DATE: SCALE: 1/8"=1'-0" CHECKED BY:

FILE:
 SQ.FT.: 1,890
 STATE:
 TYPE:
 MODEL: DEERWOOD
 DRAWING: ELEVATIONS
 SHEET: 4