
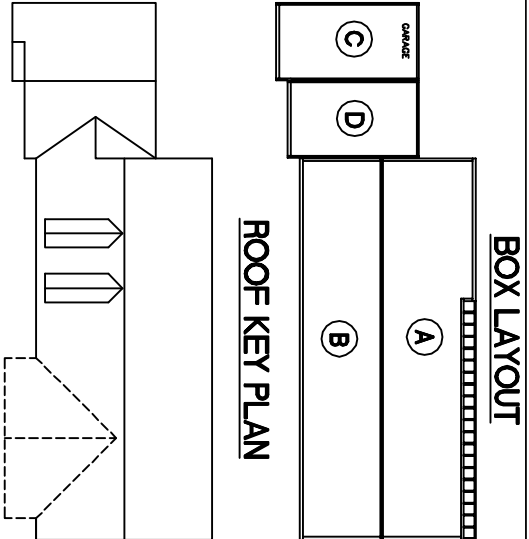


NOTES:
 1. 2x6 EXT WALLS @ 24" O.C./2x3 MARR WALLS (EXCEPT WHERE NOTED)
 2. 6'-0" CLG. HT.
 3. 2x10 SPF #2 FLOOR JOISTS @ 16" O.C.
 4. ROOF SYSTEM TO BE 24" O.C.
 5. MW SINGLE HUNG MODULAR WINDOWS (#1=24210, #2=2842, #3=3046, #4=2852, #11=2856E)
 6. 3x3 MPH WIND ZONE/ALL DOORS & WINDOWS MINIMUM DP 2 1/2" IN EXPOSURE
 7.
 8.
 9.
 10.

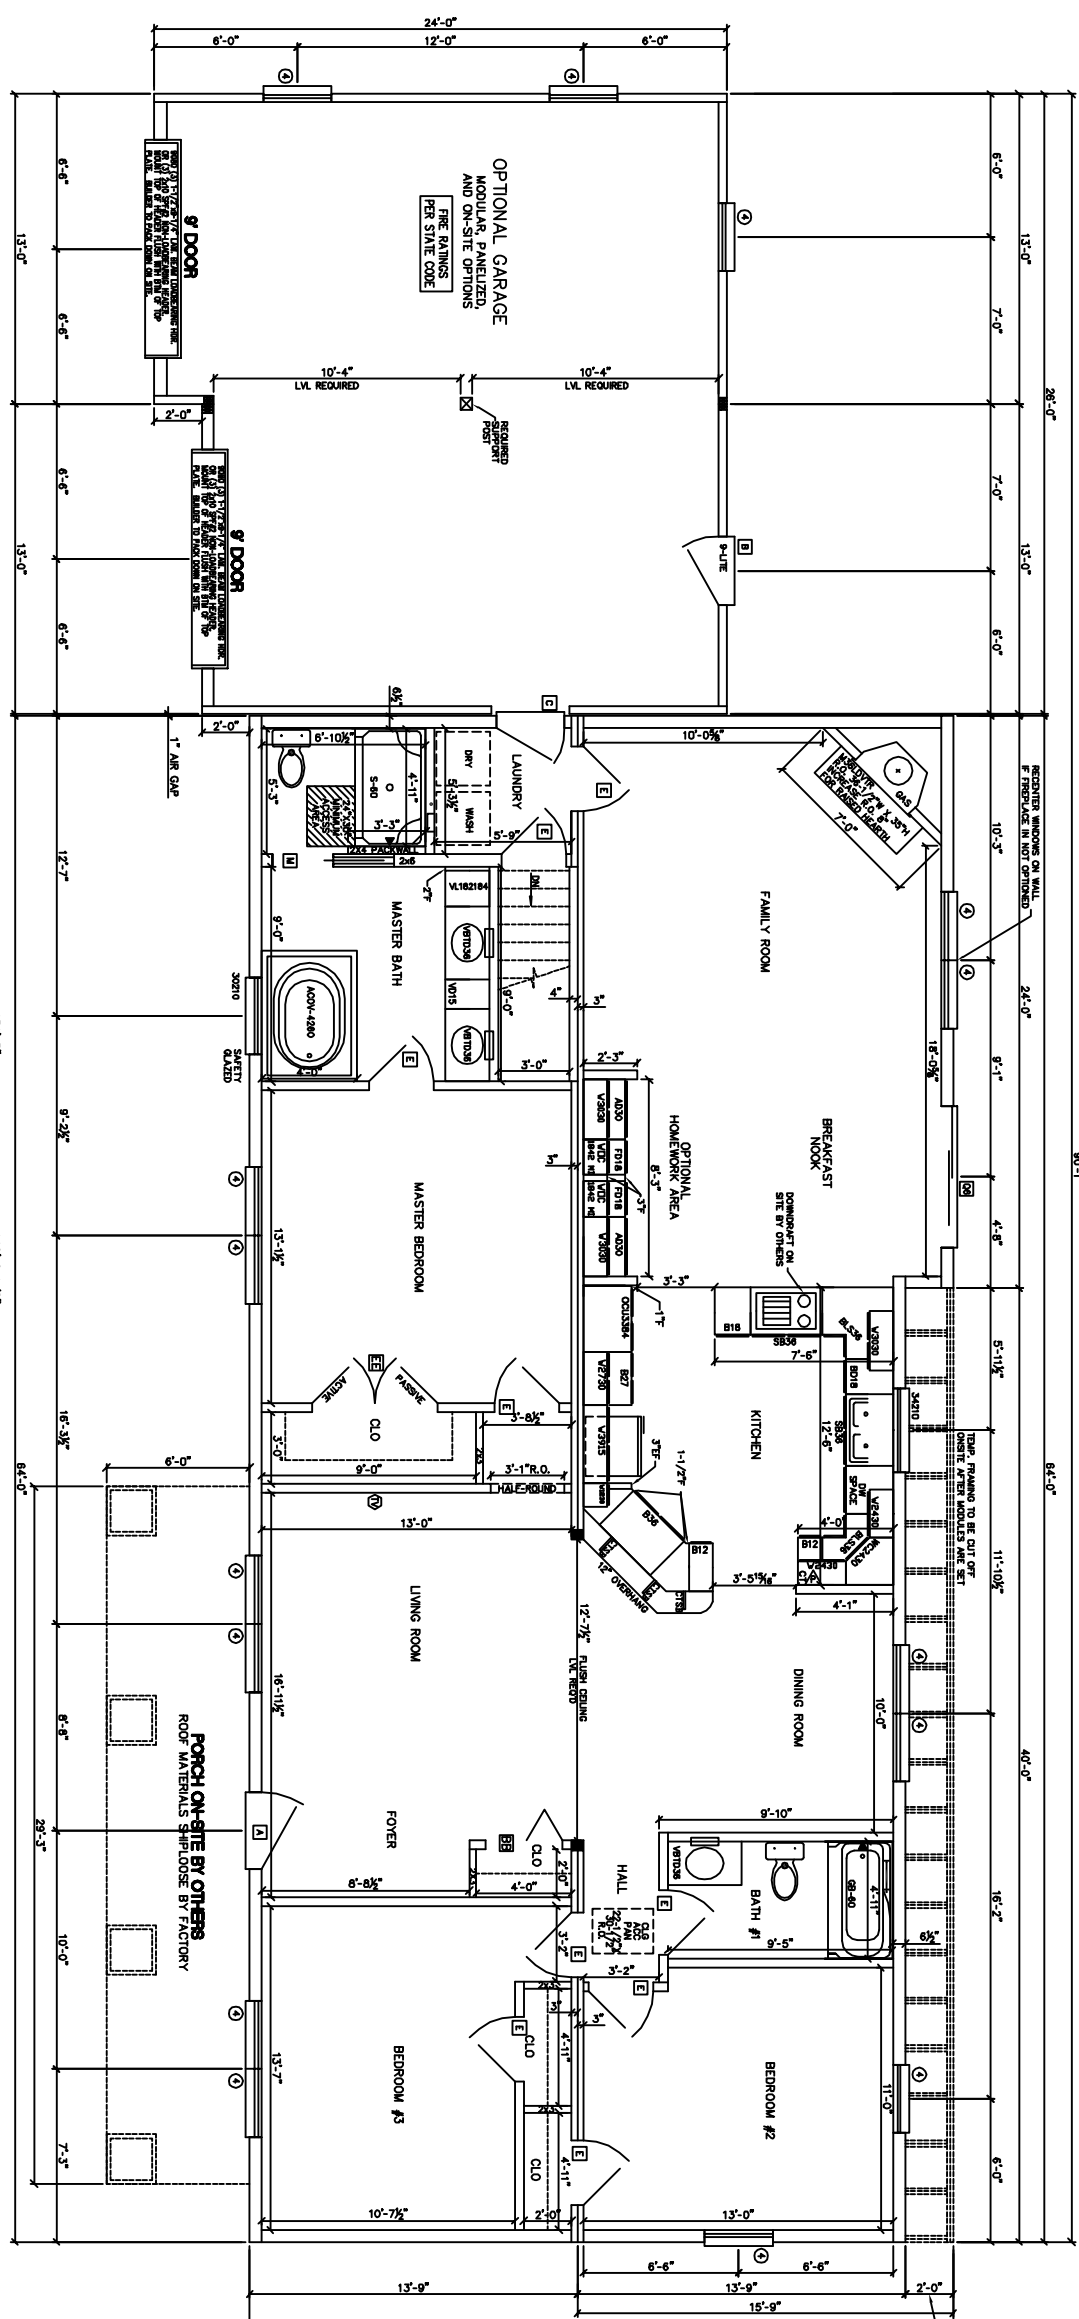

WEB SITE:
EXCEL HOMES.COM


COPYRIGHT © 2006
 THIS DOCUMENT AND THE SUBJECT MATTER CONTAINED HEREIN IS PROPRIETARY AND MAY NOT BE REPRODUCED WITHOUT THE WRITTEN PERMISSION OF EXCEL HOMES LLC

CUSTOMER/PROJECT:
 BUILDER:

REV#	DATE	REVISIONS	BY

DRAWN BY: DATE: SCALE: 1/8"=1'-0" CHECKED BY:


FILE: 1,808
 SQ. FT.: 1,808
 STATE: EDGE MONT
 MODEL: EDGEMONT
 DRAWING: 1ST FLOOR PLAN
 SHEET: 2

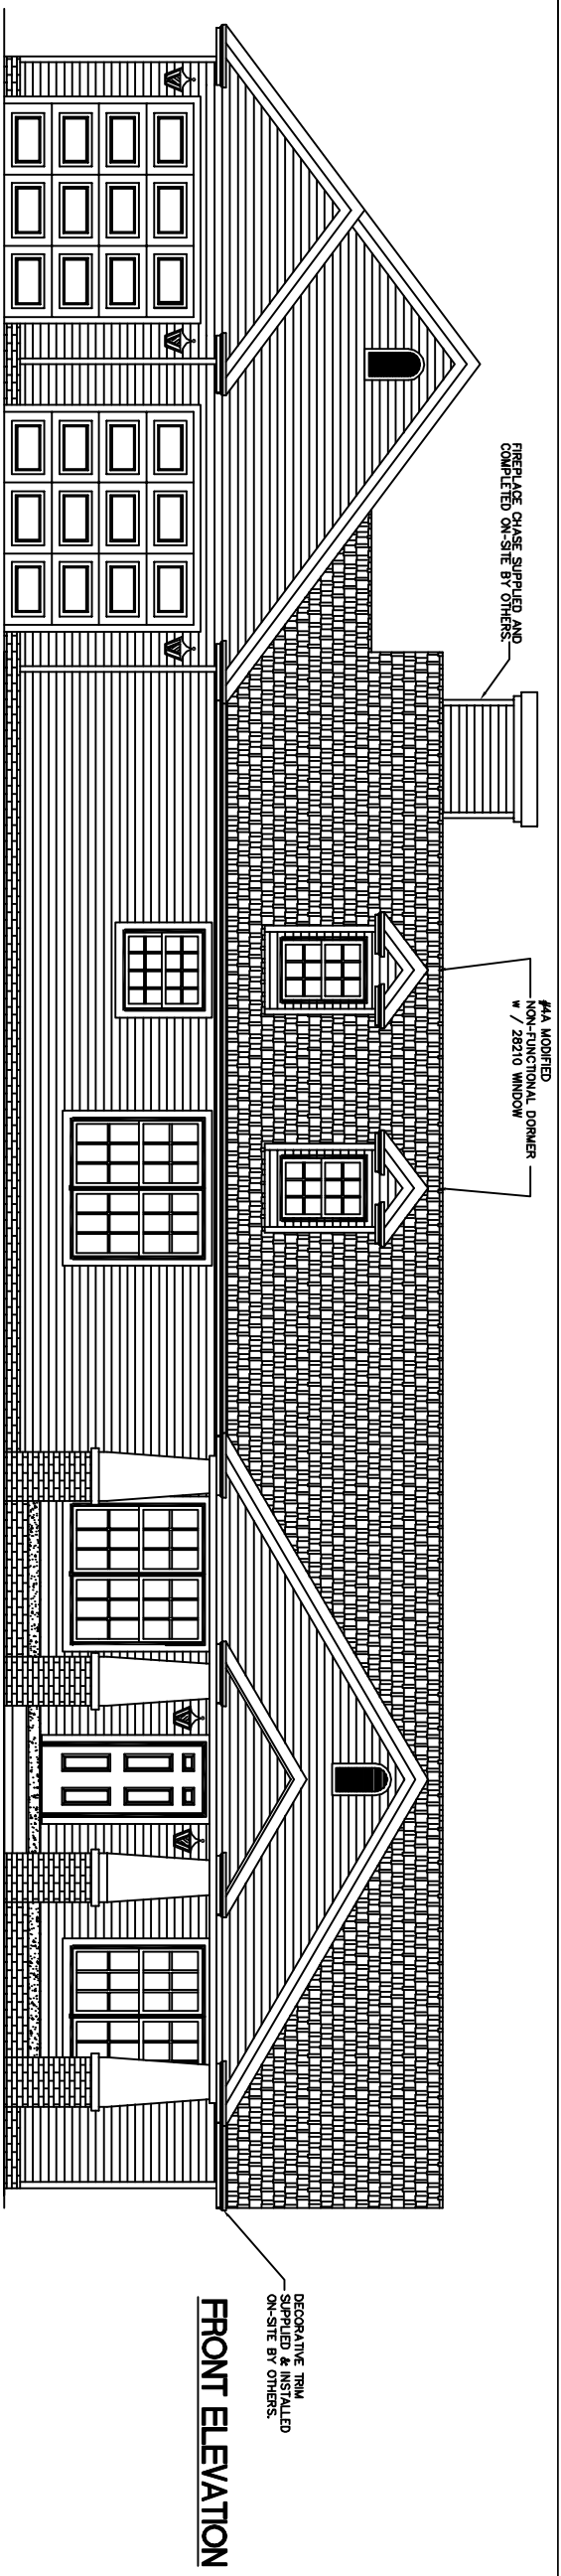

DECORATIVE TRIM SUPPLIED & INSTALLED ON-SITE BY OTHERS.

FIREPLACE CHASE SUPPLIED AND COMPLETED ON-SITE BY OTHERS.


4x4 UNBOARDED KNOX BRICKMANUAL DORMER W / 28210 WINDOW

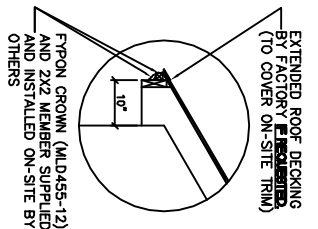

ROOF PITCHES -

- MAIN ROOF - 7/12
- GARAGE - 9/12
- DORMER ROOF - 9/12
- PORCH ROOF - 7/12


REAR ELEVATION

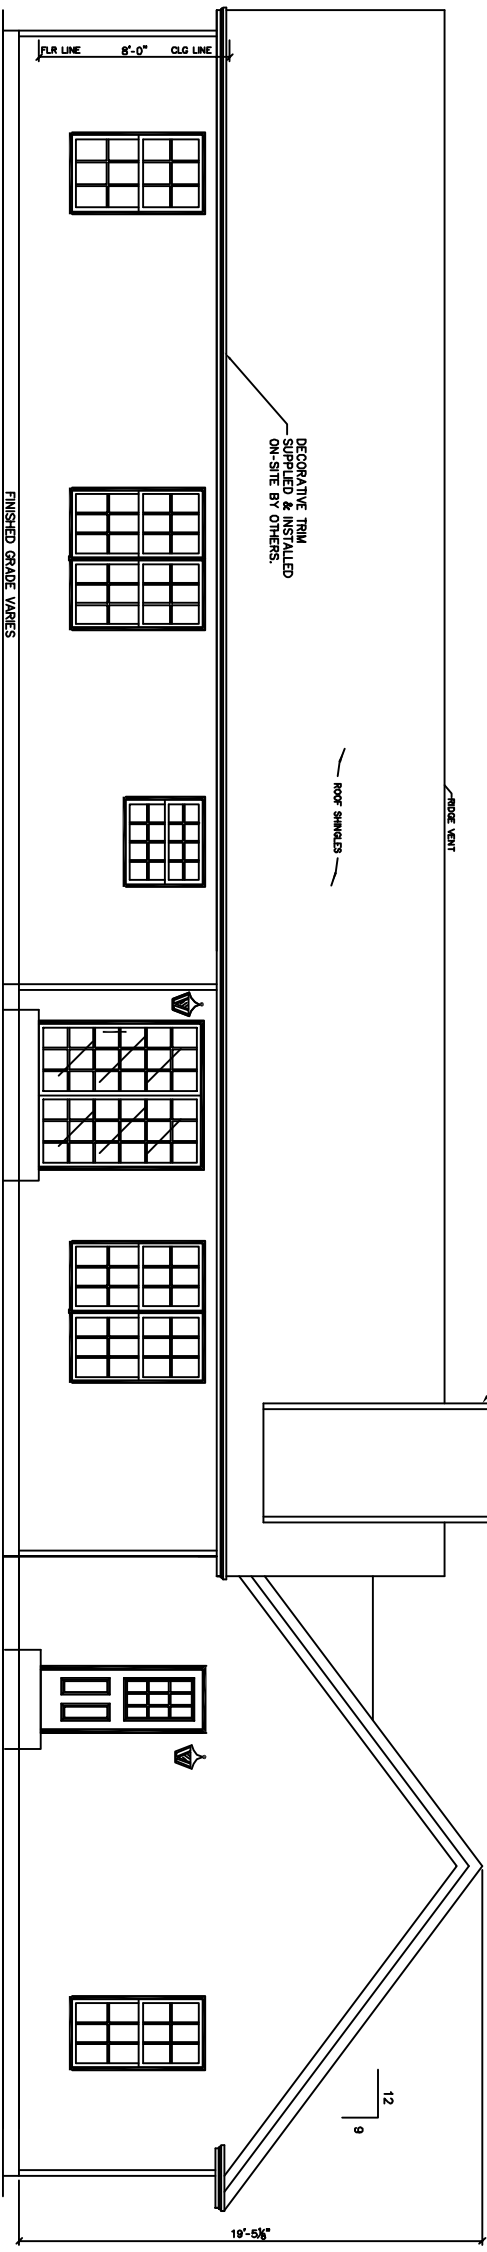

DECORATIVE TRIM SUPPLIED & INSTALLED ON-SITE BY OTHERS.


FIREPLACE CHASE SUPPLIED AND COMPLETED ON-SITE BY OTHERS.

ROOF SIMULDS

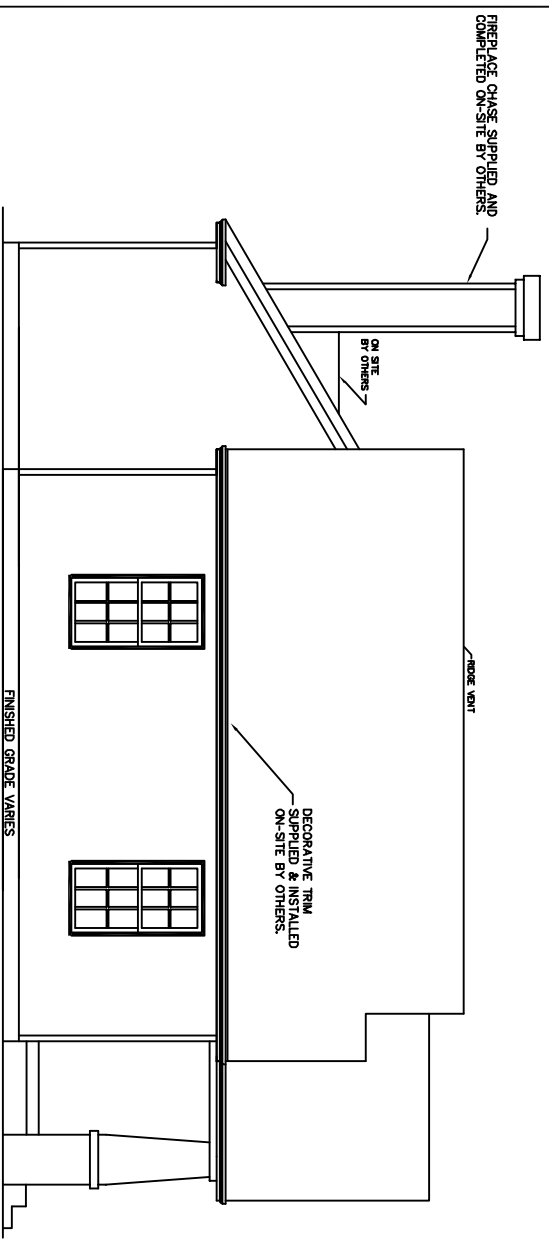

DECORATIVE TRIM SUPPLIED & INSTALLED ON-SITE BY OTHERS.

LEFT ELEVATION

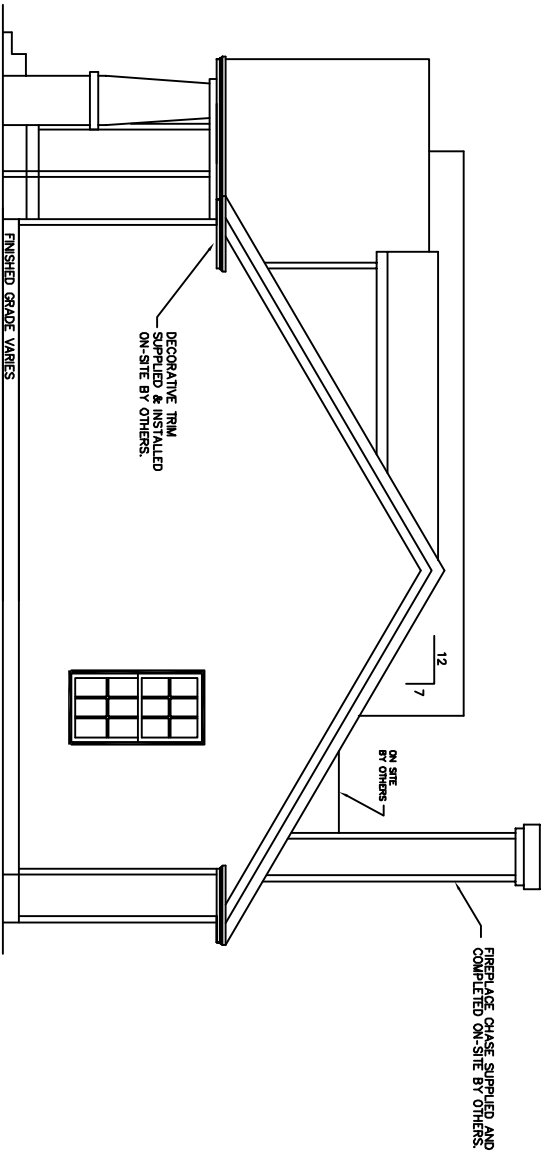

DECORATIVE TRIM SUPPLIED & INSTALLED ON-SITE BY OTHERS.

RIGHT ELEVATION

NOTES:

ALL PORCHES DEPICTED IN ELEVATIONS ON-SITE BY OTHERS
OVERHANG LENGTHS MUST BE ADJUSTED TO ALIGN DUE TO MULTIPLE ROOF PITCHES



WEB SITE:
EXCELHOMES.COM

COPYRIGHT © 2006

THIS DOCUMENT AND THE SUBJECT MATTER CONTAINED HEREIN IS PROPRIETARY AND MAY NOT BE REPRODUCED WITHOUT THE WRITTEN PERMISSION OF EXCEL HOMES LLC

CUSTOMER/PROJECT:

BUILDER:

REV#	DATE	REVISIONS	BY

DRAWN BY: DATE: SCALE: 1/8"=1'-0" CHECKED BY:

FILE: 1,808

STATE: 1,808

TYPE: 1,808

MODEL: EDGE MONT

DRAWING: ELEVATIONS

SHEET: 4