

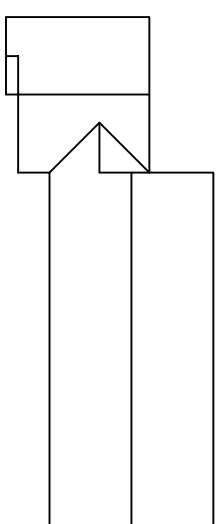



BOX LAYOUT

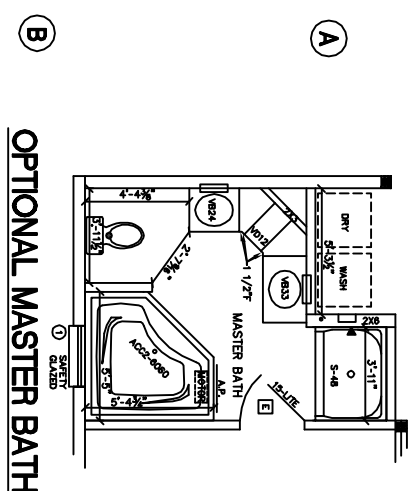

ROOF KEY PLAN

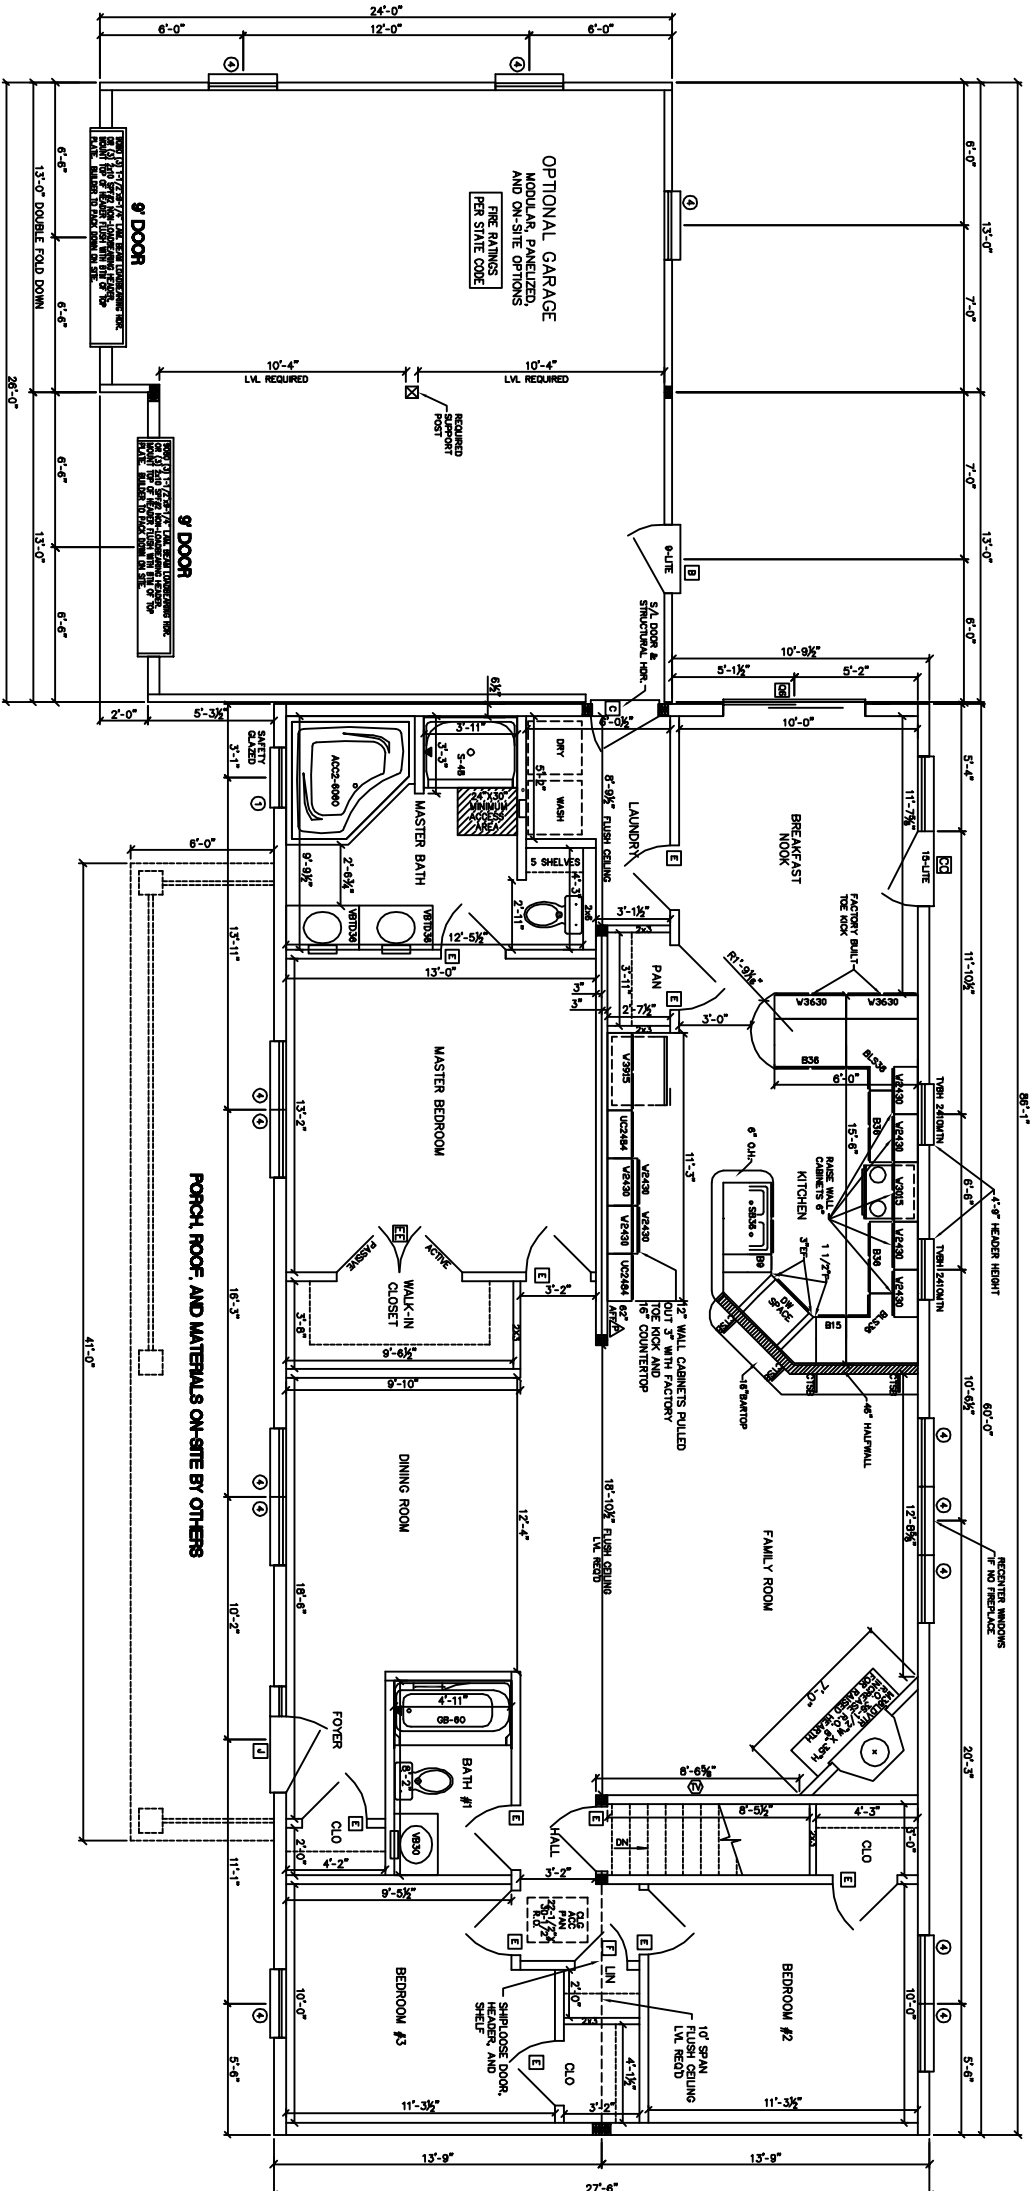


OPTIONAL MASTER BATH

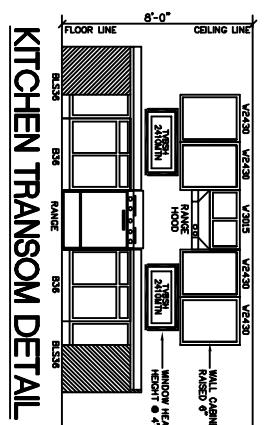

KITCHEN TRANSOM DETAIL

- NOTES:
1. 2x6 EXT WALLS @ 24" O.C./2x3 MARR WALLS
  2. 8'-0" CLG HT.
  3. 2X10 SFP #2 FLOOR JOISTS @ 16" O.C.
  4. ROOF SYSTEM TO BE 24" O.C.
  5. MW SINGLE HUNG MODULAR WINDOWS (#1=24210, #2=2842, #3=3046, #4=2852, #5=2856E)
  6. WINDSPEED ??? MPH / ALL DOORS AND WINDOWS MINIMUM 1" FDP / EXPOSURE
  - 7.
  - 8.
  - 9.
  - 10.

		WEB SITE: EXCELHOMES.COM	COPYRIGHT © 2006 THIS DOCUMENT AND THE SUBJECT MATTER CONTAINED HEREIN IS PROPRIETARY AND MAY NOT BE REPRODUCED WITHOUT THE WRITTEN PERMISSION OF EXCEL HOMES LLC
CUSTOMER/PROJECT:  BUILDER:		SCALE: 1/8" = 1'-0"	CHECKED BY:
REV#    DATE    REVISIONS	DRAWN BY:    DATE:	DATE:	DATE:
FILE:	SQ.FT.: 1,650	STATE:	MODEL: FAULKNER
TYPE:	DRAWING: 1ST FLOOR PLAN	SHEET: 2	

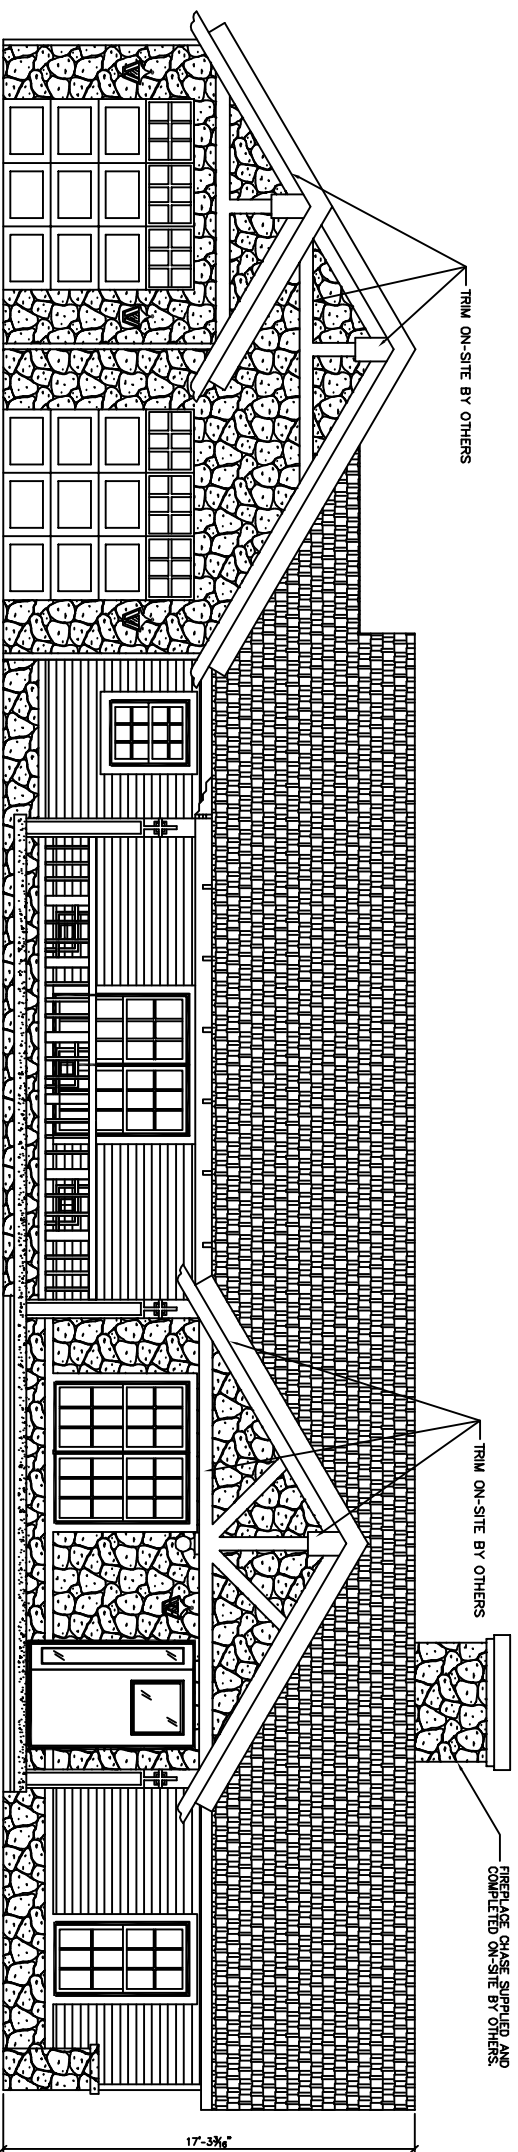

TRIM ON-SITE BY OTHERS

TRIM ON-SITE BY OTHERS

FIREPLACE CHASE SUPPLIED AND COMPLETED ON-SITE BY OTHERS.


ROOF PITCHES -

MAIN ROOF - 7/12

GARAGE/PORCH ROOF - 7/12

BUMP-OUT - 7/12

**FRONT ELEVATION**

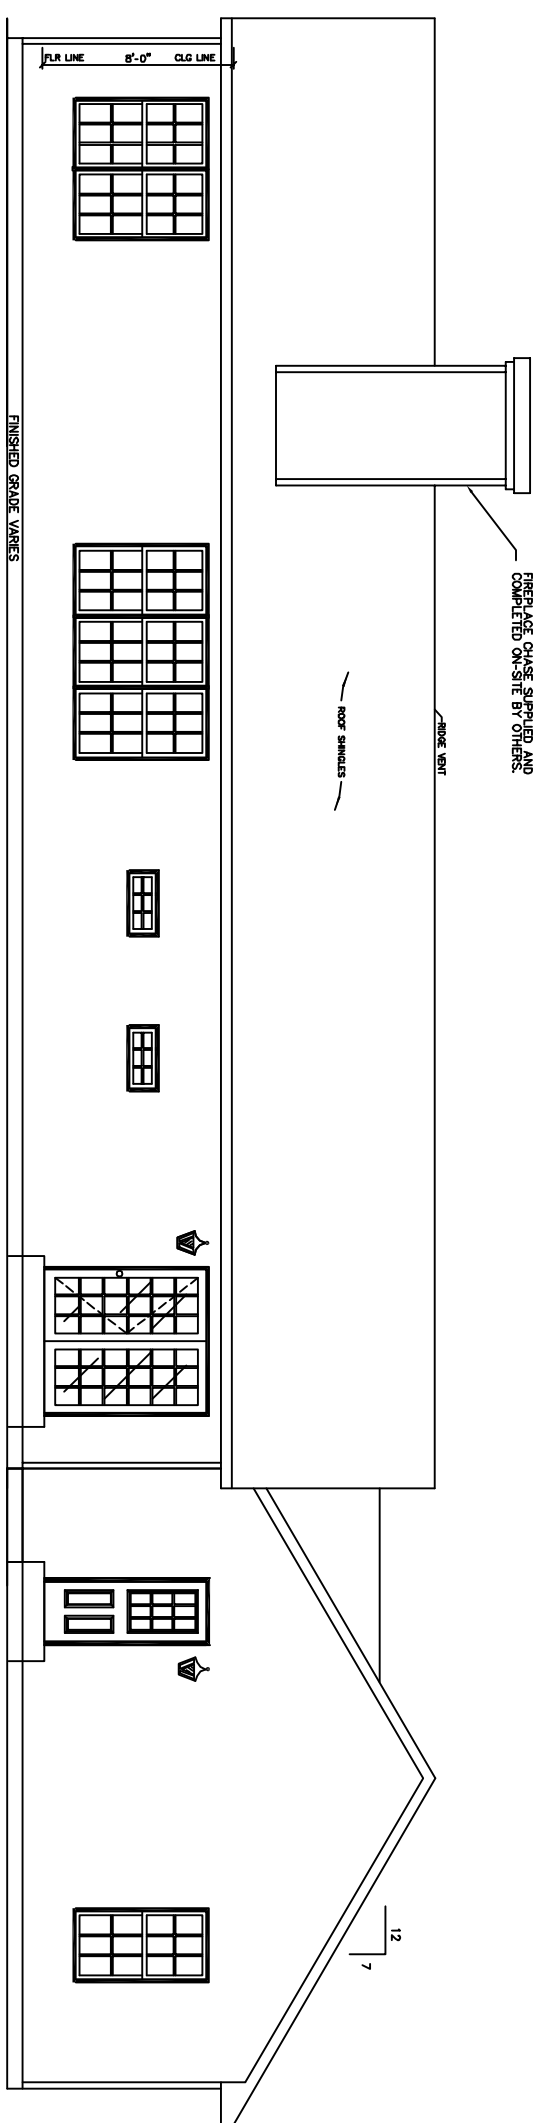


FIREPLACE CHASE SUPPLIED AND COMPLETED ON-SITE BY OTHERS.

ROOF VENT

ROOF SHINGLES

**REAR ELEVATION**

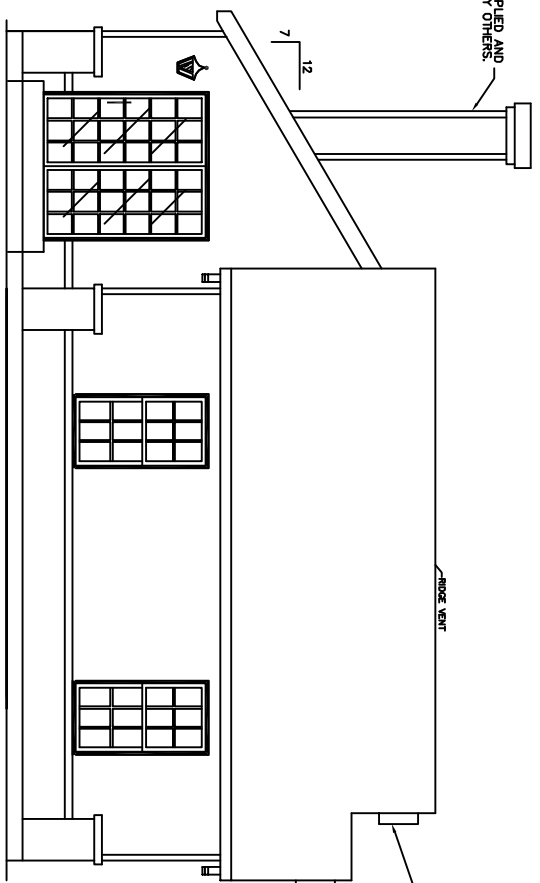


FIREPLACE CHASE SUPPLIED AND COMPLETED ON-SITE BY OTHERS.

ROOF VENT

TRIM ON-SITE BY OTHERS

ROOF VENT

**LEFT ELEVATION**

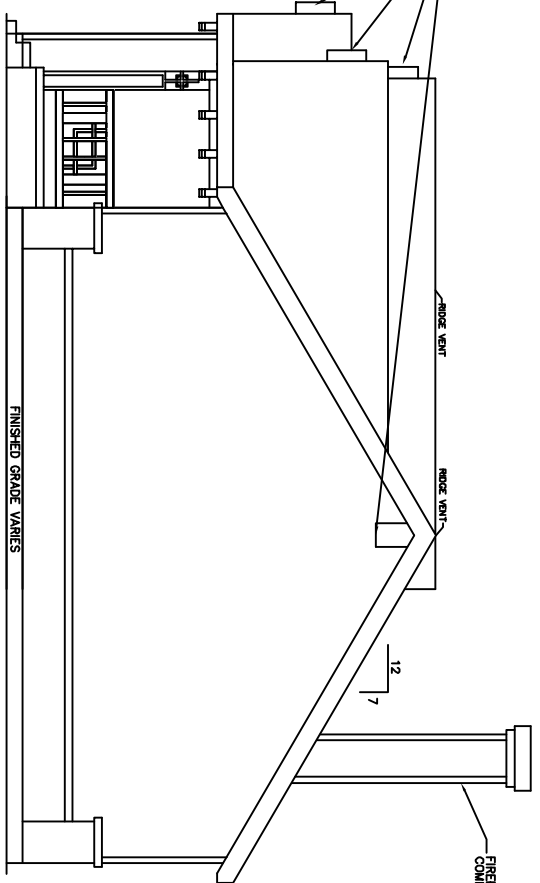

FIREPLACE CHASE SUPPLIED AND COMPLETED ON-SITE BY OTHERS.

ROOF VENT

ROOF VENT

**RIGHT ELEVATION**

**NOTES:**

ALL PORCHES DEPICTED IN ELEVATIONS ON-SITE BY OTHERS  
OVERHANG LENGTHS MUST BE ADJUSTED TO ALIGN DUE TO MULTIPLE ROOF PITCHES



WEB SITE:  
EXCELHOMES.COM

COPYRIGHT © 2006

THIS DOCUMENT AND THE SUBJECT MATTER CONTAINED HEREIN IS PROPRIETARY AND MAY NOT BE REPRODUCED WITHOUT THE WRITTEN PERMISSION OF EXCEL HOMES LLC

CUSTOMER/PROJECT:

BUILDER:

REV#	DATE	REVISIONS	BY

DRAWN BY: DATE: SCALE: 1/8"=1'-0" CHECKED BY:

FILE: 1,650

SO. FT.: 1,650

STATE:

TYPE:

MODEL: FAULKNER

DRAWING: ELEVATIONS

SHEET: 4