



FRONT ELEVATION

ROOF PITCHES -
 MAIN ROOF - 7/12
 GARAGE - 9/12
 -USE HRR TRUSS IN RAISED SECTION OF ROOF


REAR ELEVATION

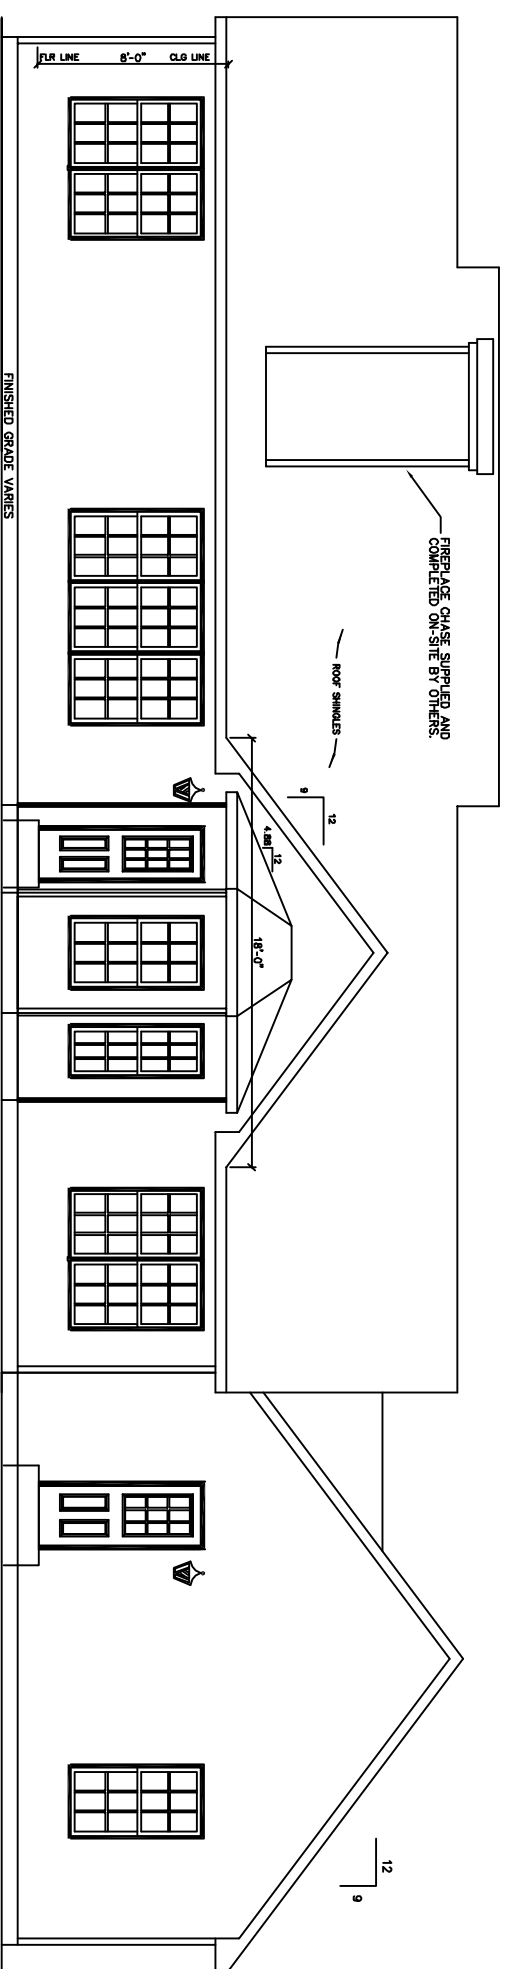

LEFT ELEVATION

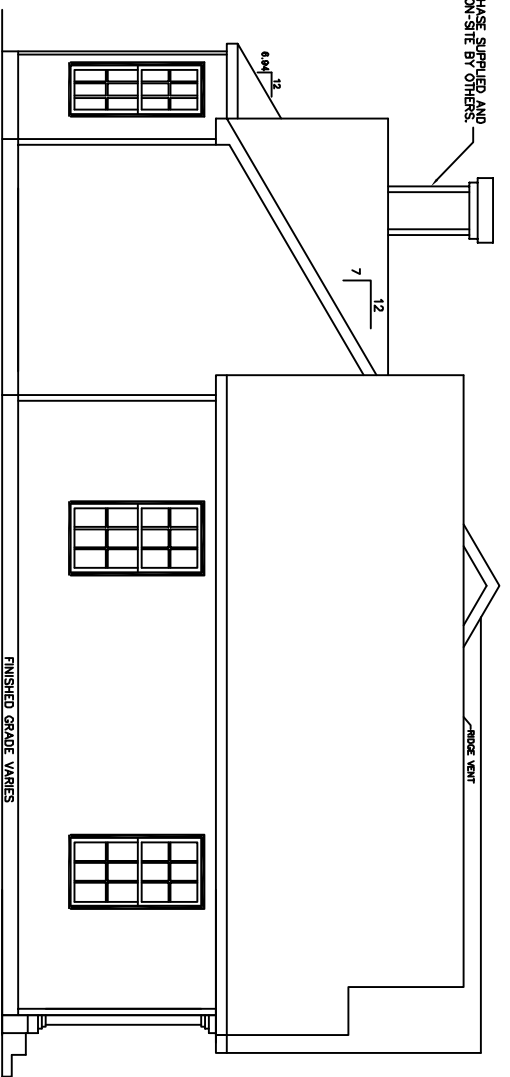

RIGHT ELEVATION

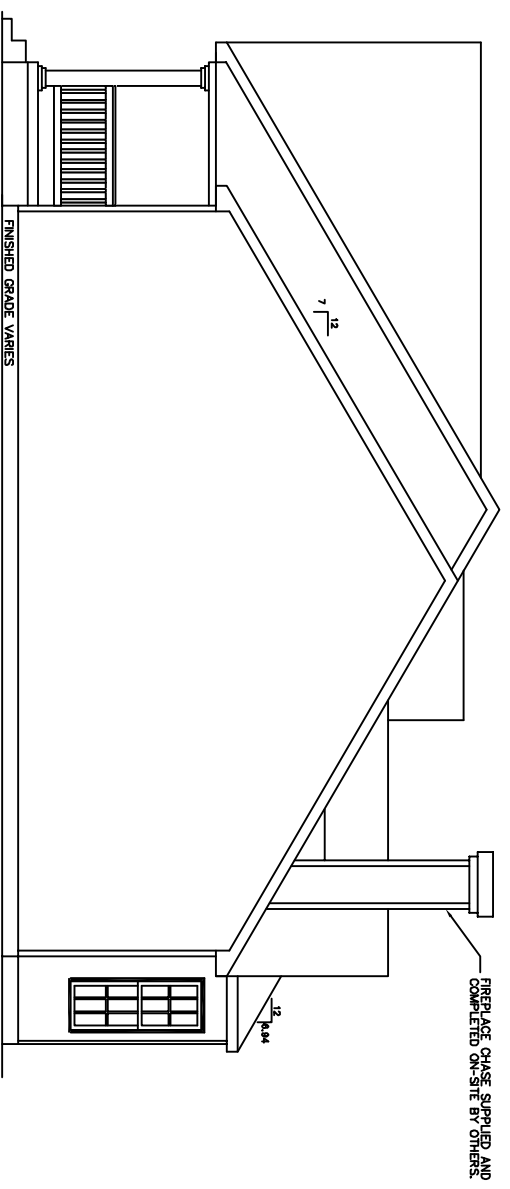

NOTES:

ALL PORCHES DEPICTED IN ELEVATIONS ON-SITE BY OTHERS
 OVERHANG LENGTHS MUST BE ADJUSTED TO ALIGN DUE TO MULTIPLE ROOF PITCHES



WEB SITE:
 EXCELHOMES.COM

COPYRIGHT © 2006

THIS DOCUMENT AND THE SUBJECT MATTER CONTAINED HEREIN IS PROPRIETARY AND MAY NOT BE REPRODUCED WITHOUT THE WRITTEN PERMISSION OF EXCEL HOMES LLC

CUSTOMER/PROJECT:
 BUILDER:

| REV# | DATE | REVISIONS | BY |
|------|------|-----------|----|
| | | | |
| | | | |
| | | | |

DRAWN BY: DATE: SCALE: 1/8"=1'-0" CHECKED BY:

FILE:
 SQ.FT.: 1,784
 STATE:
 TYPE:
 MODEL: SHENANDOAH
 DRAWING: ELEVATIONS
 SHEET: 4