



(D)


17'-4 1/2"
 5'-11-0" @ 1/2" REVERSE GABLE SET
 BOX 1/2"

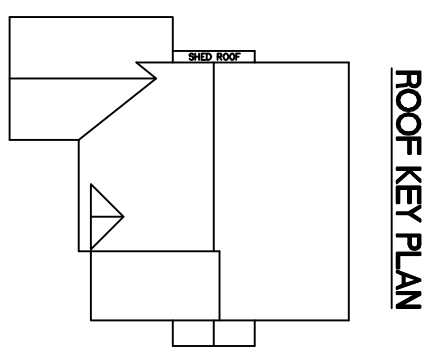


ROOF KEY PLAN

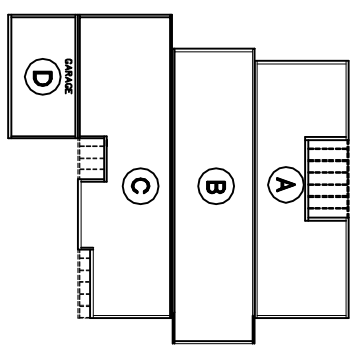

BOX LAYOUT

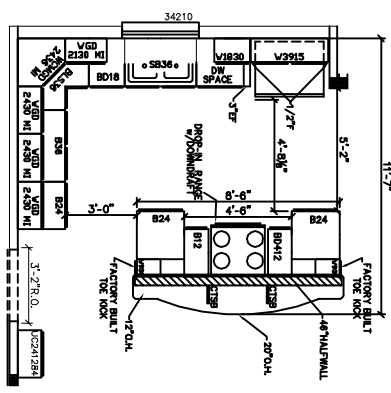


OPTIONAL KITCHEN

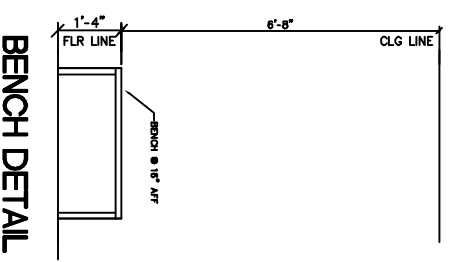

BENCH DETAIL


- NOTES:
1. 2x6 EXT WALLS @ 24" O.C./2x4 MARR WALLS
 2. 8'-0" CLG HT
 3. 2x10 SP#2 FLOOR JOISTS @ 16" O.C.
 4. ROOF SYSTEM TO BE 24" O.C.
 5. MW SINGLE HUNG MODULAR WINDOWS (#1=24210, #2=2842, #3=3046, #4=2852, #11=2856E)
 6. ??? MPH WIND ZONE/ALL DOORS & WINDOWS MINIMUM DP ??? IN EXPOSURE ???
 7. ?
 8. ?
 9. ?
 0. ?

		WEB SITE: EXCELHOMES.COM		COPYRIGHT © 2006 THIS DOCUMENT AND THE SUBJECT MATTER CONTAINED HEREIN IS PROPRIETARY AND MAY NOT BE REPRODUCED WITHOUT THE WRITTEN PERMISSION OF EXCEL HOMES LLC	
CUSTOMER/PROJECT: BUILDER:		BY: _____ CHECKED BY: _____ SCALE: 1/8"=1'-0"		DATE: _____ DRAWN BY: _____	
FILE: _____ SQ.FT.: 1,818	MODEL: WALLINGFORD DRAWING: 1ST FLOOR PLAN	SHEET: 2			

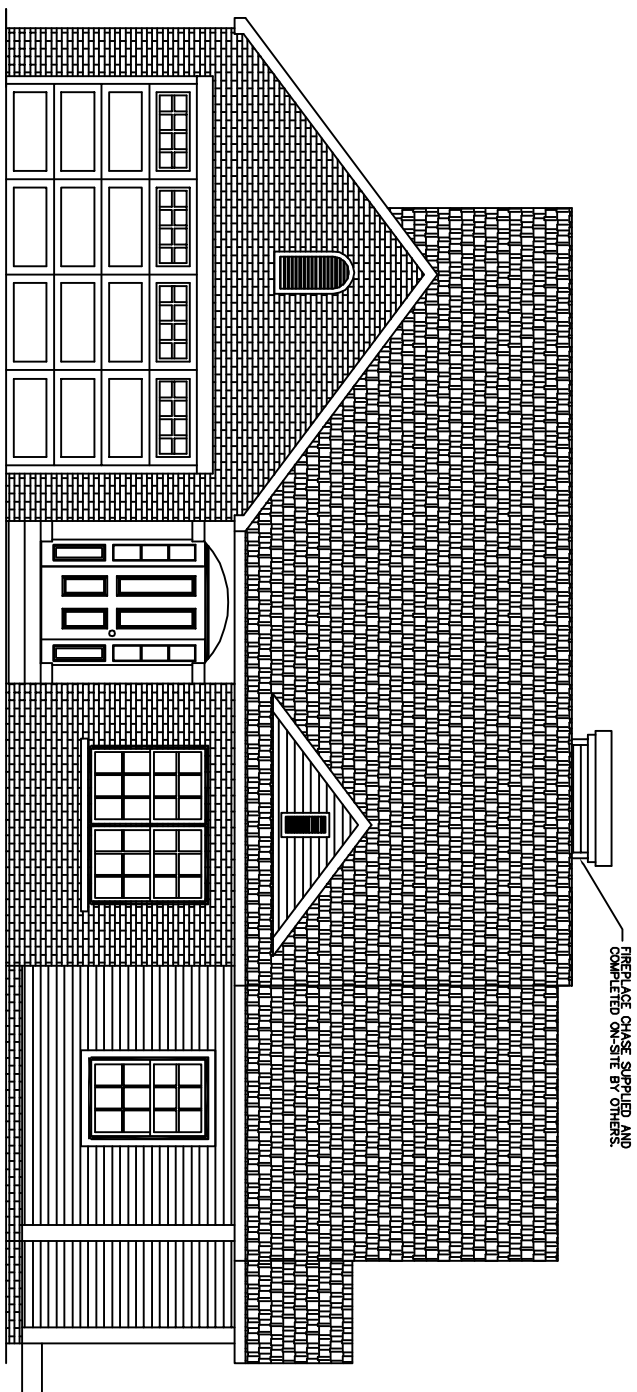

FRONT ELEVATION

FIREPLACE CHASE SUPPLIED AND COMPLETED ON-SITE BY OTHERS.

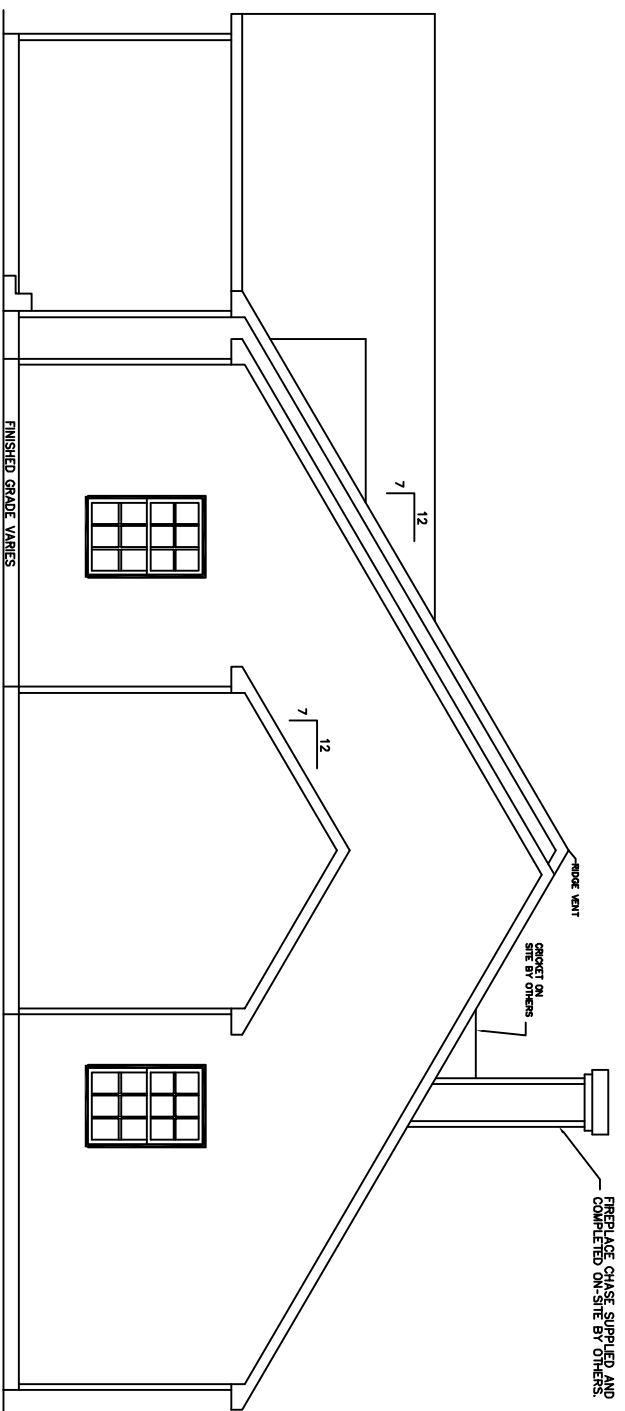


RIGHT ELEVATION

FINISHED GRADE VARIES

FIREPLACE CHASE SUPPLIED AND COMPLETED ON-SITE BY OTHERS.

CONCRETE ON SITE BY OTHERS

ROOF VENT

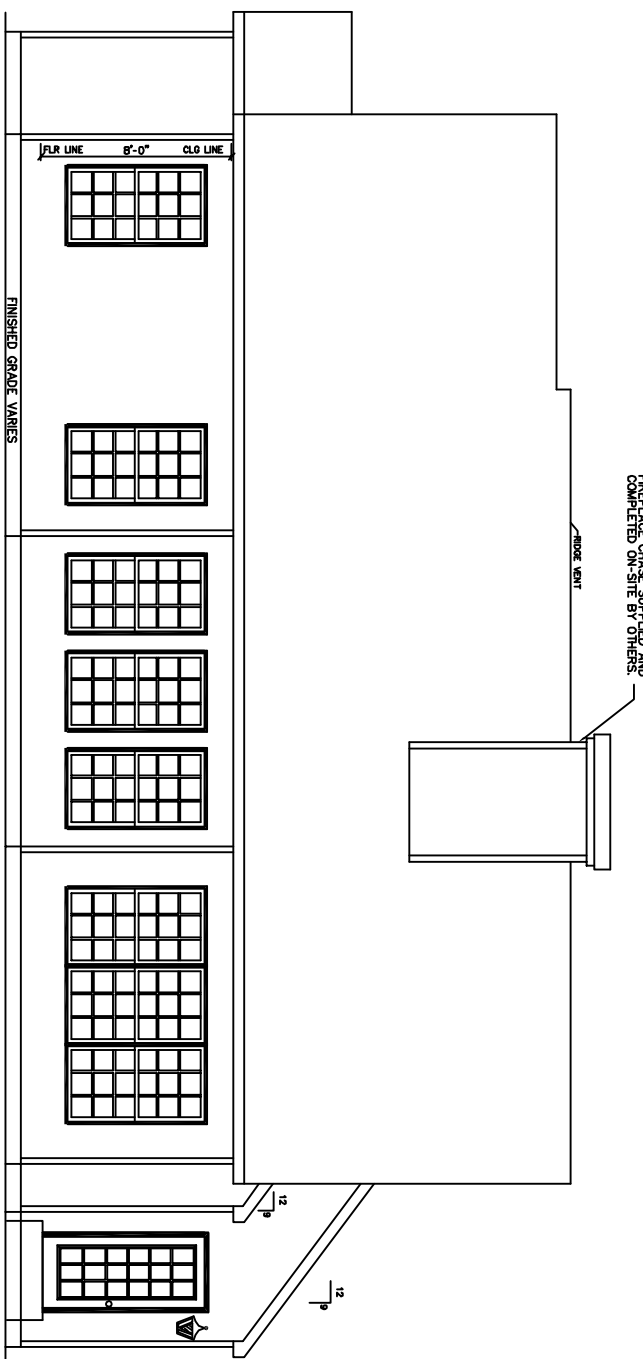


REAR ELEVATION

FINISHED GRADE VARIES

FIREPLACE CHASE SUPPLIED AND COMPLETED ON-SITE BY OTHERS.

ROOF VENT

FLOOR LINE 8'-0" CLO LINE

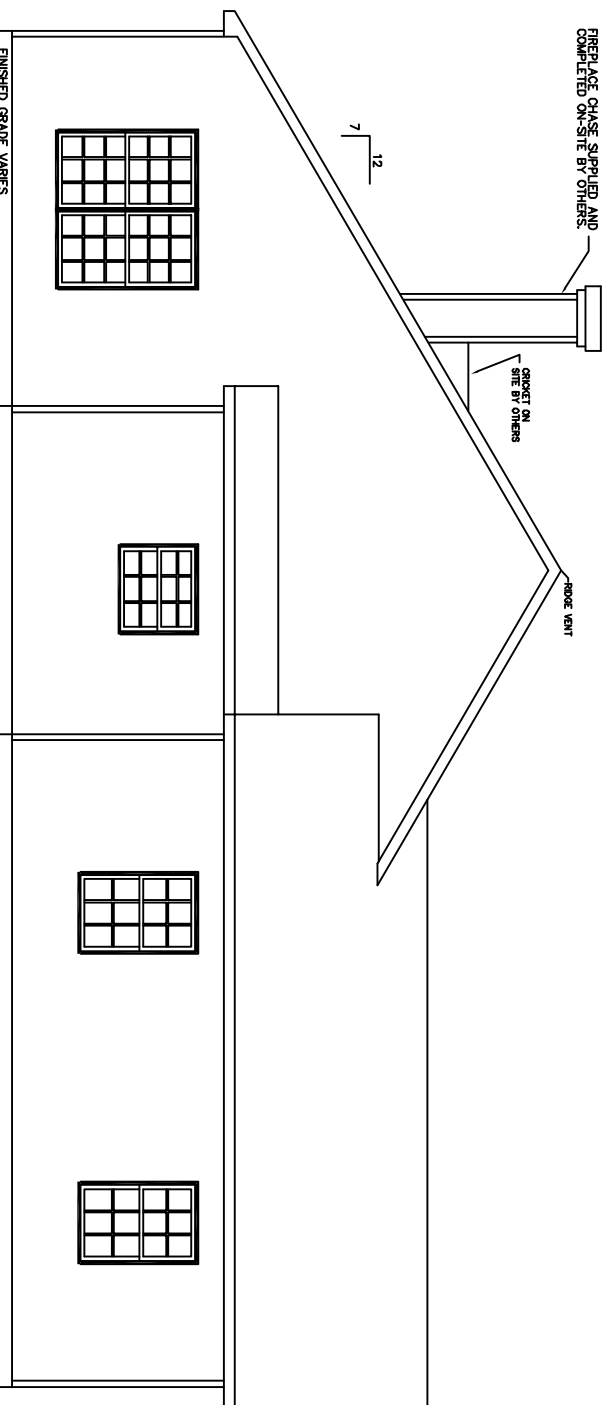

LEFT ELEVATION

FINISHED GRADE VARIES

FIREPLACE CHASE SUPPLIED AND COMPLETED ON-SITE BY OTHERS.

CONCRETE ON SITE BY OTHERS

ROOF VENT

ROOF PITCHES -
 MAIN ROOF - 7/12
 GARAGE - 9/12
 REVERSE GABLE - 9/12



WEB SITE:
 EXCELHOMES.COM

COPYRIGHT © 2006

THIS DOCUMENT AND THE SUBJECT MATTER CONTAINED HEREIN IS PROPRIETARY AND MAY NOT BE REPRODUCED WITHOUT THE WRITTEN PERMISSION OF EXCEL HOMES LLC

CUSTOMER/PROJECT:

BUILDER:

REV#	DATE	REVISIONS	BY

SCALE: 1/8"=1'-0"

CHECKED BY: _____

DATE: _____

DRAWN BY: _____

FILE: _____

SO.FT.: 1,818

STATE: _____

TYPE: _____

MODEL: WALLINGFORD

DRAWING: ELEVATIONS

SHEET: 4