


BOX LAYOUT

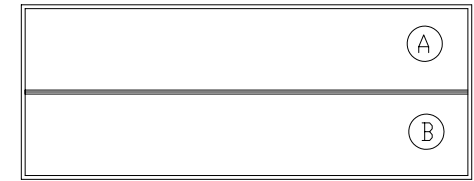

ROOF KEY PLAN




- NOTES:
- 1.2x6 EXT WALLS/2x4 MARR WALLS
 - 2.8'-0" CLG HT.
 - 3.2x10 SPF#2 FLOOR JOISTS @ 16" O.C.
 - 4.ROOF SYSTEM TO BE 24" O.C.
 - 5.SINGLE HUNG WINDOWS (#1=24210, #2=2842, #3=3048, #4=2852, #11=2858C)

- NOTES:
- 1.) UNITS ABOVE ARE DEPICTED FOR USE AS RENTAL UNITS ONLY. FOR SALE UNITS WILL REQUIRE ADDITIONAL DESIGN WORK AS WELL AS SEPARATION OF UNITS.
 - 2.) FIRE SEPARATION WALLS SHOWN ARE FOR LIVING UNITS AS DRAWN ON THIS CAD PLAN. IF MORE LIVING UNITS ARE TO BE JOINED TOGETHER THAN WHAT IS SHOWN (TOWNHOUSES), MORE FIRE SEPARATION WALLS WILL BE NECESSARY."


This drawing is for REFERENCE ONLY and may be used in conjunction with STRUCTURAL DRAWINGS AND DETAILS. These prints are drawn as APPROXIMATE REPRESENTATIONS. Actual dimensions and appearance may differ due to construction techniques and conditions beyond the control of the manufacturer.
 In Signing I Acknowledge I Have Received and Accept this print

REVISIONS
1. PLAN REVISED-RES-6/9/06
2.
3.
4.
5.
6.
7.

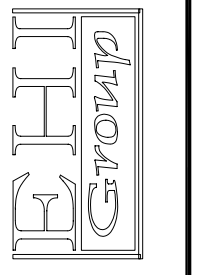

976 SQ FT./LIVING UNIT	LANDON (DUPLEX)
DRAWN BY: JPJ	1ST FLOOR
CHECKED BY: ---	DATE: 6/5/02
SCALE: 1/4"=1'-0"	
SN- /PD-?/ STATE	
BUILDER/CUSTOMER	


SHEET #:

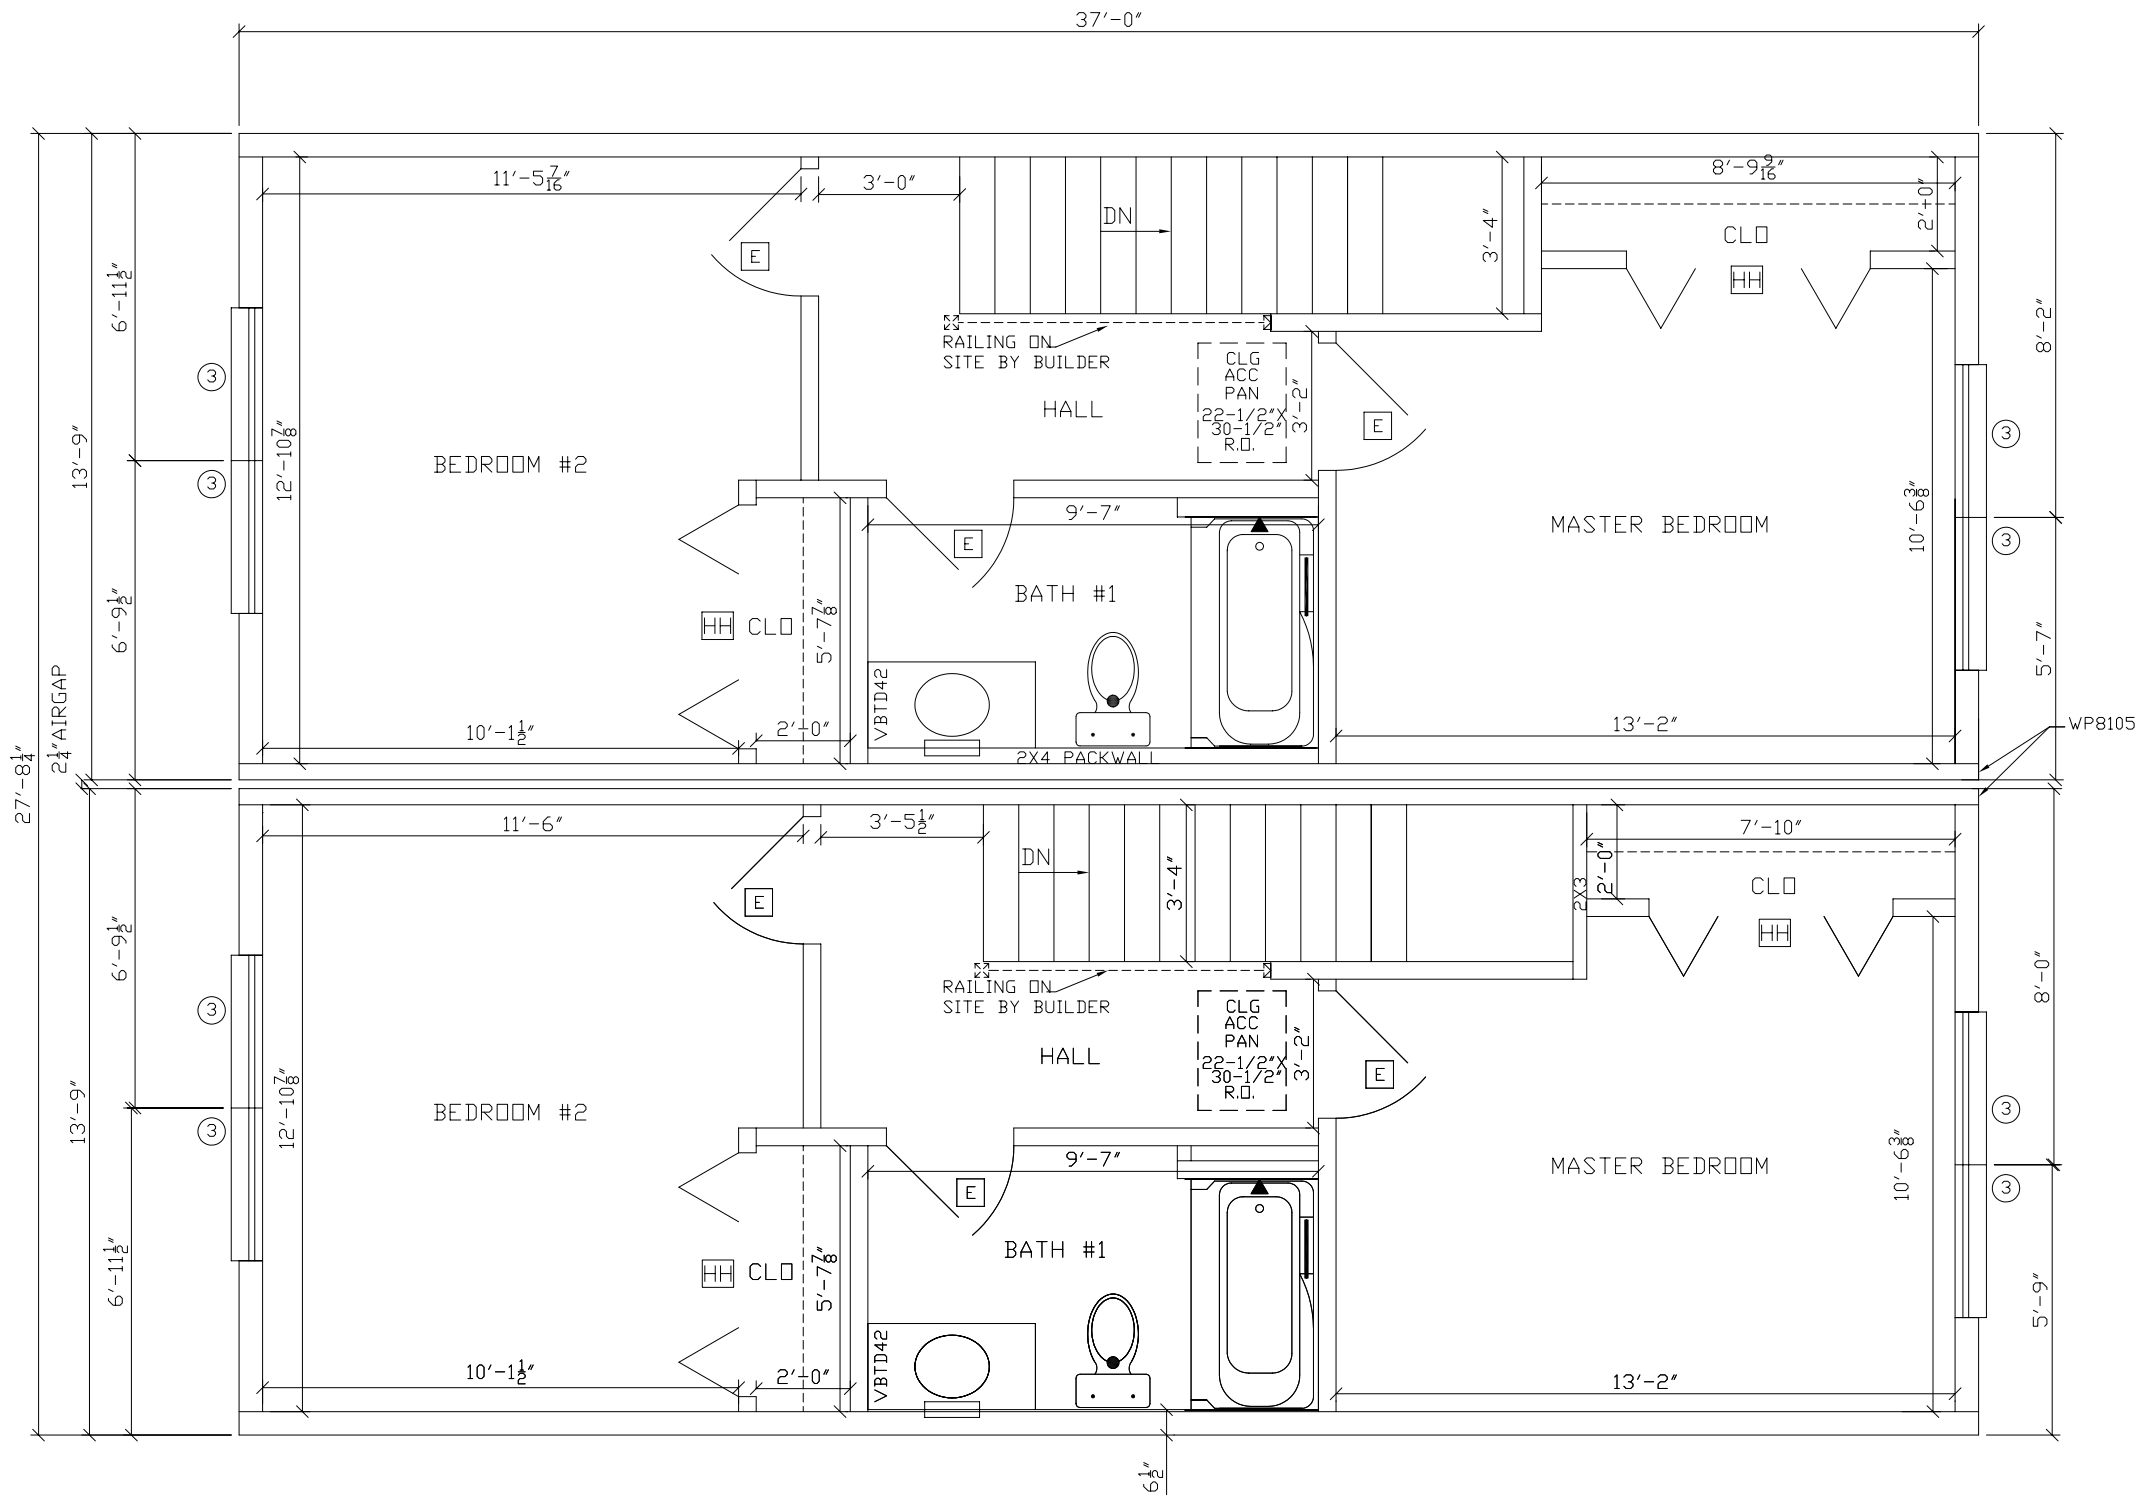

This drawing is for REFERENCE ONLY and may be used in conjunction with STRUCTURAL DRAWINGS AND DETAILS. These prints are drawn as APPROXIMATE REPRESENTATIONS. Actual dimensions and appearance may differ due to construction techniques and conditions beyond the control of the manufacturer.

In Signing I Acknowledge I Have Received and Accept this print

REVISIONS
1. PLAN REVISED-RES-6/9/06
2.
3.
4.
5.
6.
7.

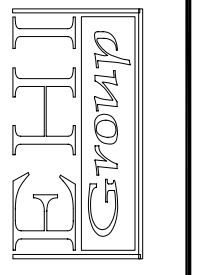

976 SQ FT./LIVING UNIT	LANDON (DUPLEX)
DRAWN BY: JPJ	2ND FLOOR
CHECKED BY: ---	DATE: 6/5/02
SCALE: 1/4"=1'-0"	
SN- /PJ-?/ STATE	BUILDER/CUSTOMER

SHEET #:



FRONT ELEVATION



SIDE ELEVATION




REAR ELEVATION

This Drawing is for REFERENCE ONLY and may be used in conjunction with STRUCTURAL DRAWINGS AND DETAILS. These prints are drawn as APPROXIMATE REPRESENTATIONS. Actual dimensions and appearance may differ due to construction techniques and conditions beyond the control of the manufacturer.
In Signing I Acknowledge I Have Received and Accept this print

REVISIONS

1. PLAN REVISED-RES-6/9/06
- 2.
- 3.
- 4.
- 5.
- 6.
- 7.

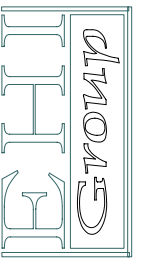

976 SQ FT./LIVING UNIT
 LANDON (DUPLEX)
 FRONT & REAR ELEVATIONS
 DRAWN BY: JPJ
 CHECKED BY: JPJ
 DATE: 6/5/02
 SCALE: 1/4"=1'-0"
 SN- /PJ-?/ STATE
 BUILDER/CUSTOMER

SHEET #: