


**Minimum Light and Vent**  
**Kitchen and Baths have Artificial Light and Mechanical Vent**

RoomName	Actual SQ FT	Min. LIGHT	Min. VENT	Light & Vent Prov'd
Bedroom 1	178.806	14.30 SF	7.15 SF	Met
Bedroom 2	146.096	11.69 SF	5.84 SF	Met
Bedroom 3	153.139	12.25 SF	6.13 SF	Met
Dining Room	130.842	10.47 SF	5.23 SF	Met
Living Room	222.417	17.79 SF	8.90 SF	Met
Nook	113.38	9.07 SF	4.54 SF	Met

**Total SQ FT**

Story	Base Area
1st story	1799.694
2nd story Unfinished	919.743
Porch	37.5
	<b>2756.937</b>

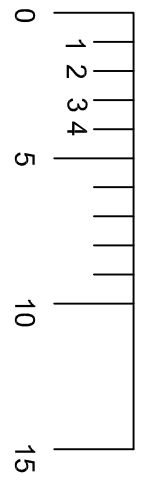

**NOTES:**

- IT IS THE BUILDERS RESPONSIBILITY TO CONFIRM WITH THE SALES REPRESENTATIVE THAT ALL INFORMATION SHOWN ON THE PLANS HAS BEEN INCLUDED ON THE SALES ORDER. \*THE SALES ORDER IS THE FINAL CONTRACT.\*
- PHONE, TV, RECESSED LIGHTS AND ANY OTHER SPECIFIC ITEM ON THE SALES ORDER MUST BE LOCATED ON A SIGNED FLOORPLAN. ITEMS NOT LOCATED IN THIS MANNER WILL BE PLACED UNDER THE DISCRETION OF ENGINEERING.
- MATERIALS TO FINISH THE MARRIAGE WALL WILL BE SHIPPED LOOSE INSIDE THE UNIT(S). THE INSTALLATION WILL BE THE RESPONSIBILITY OF THE BUILDER. THESE ITEMS INCLUDE BUT ARE NOT LIMITED TO DOORS, JAMBS, CASINGS, TRIM, SHEETROCK.


REVISIONS		DATE	REVISION

**HandCrafted Homes**


MODEL: <b>Bridgeton</b>	DATE: <b>-08</b>
BUILDER: <b>HCH</b>	DRAWN BY: <b>-</b>
FILENAME: <b>P-</b>	SCALE: <b>-</b>

101 Eastern Minerals Road, Henderson, N.C. 27537  
 Phone: 252-436-0001 Fax: 252-430-6662


PAGE: **Floorplan 1**  
 SERIAL NUMBER: **SN** Sheet 1 **03.1**

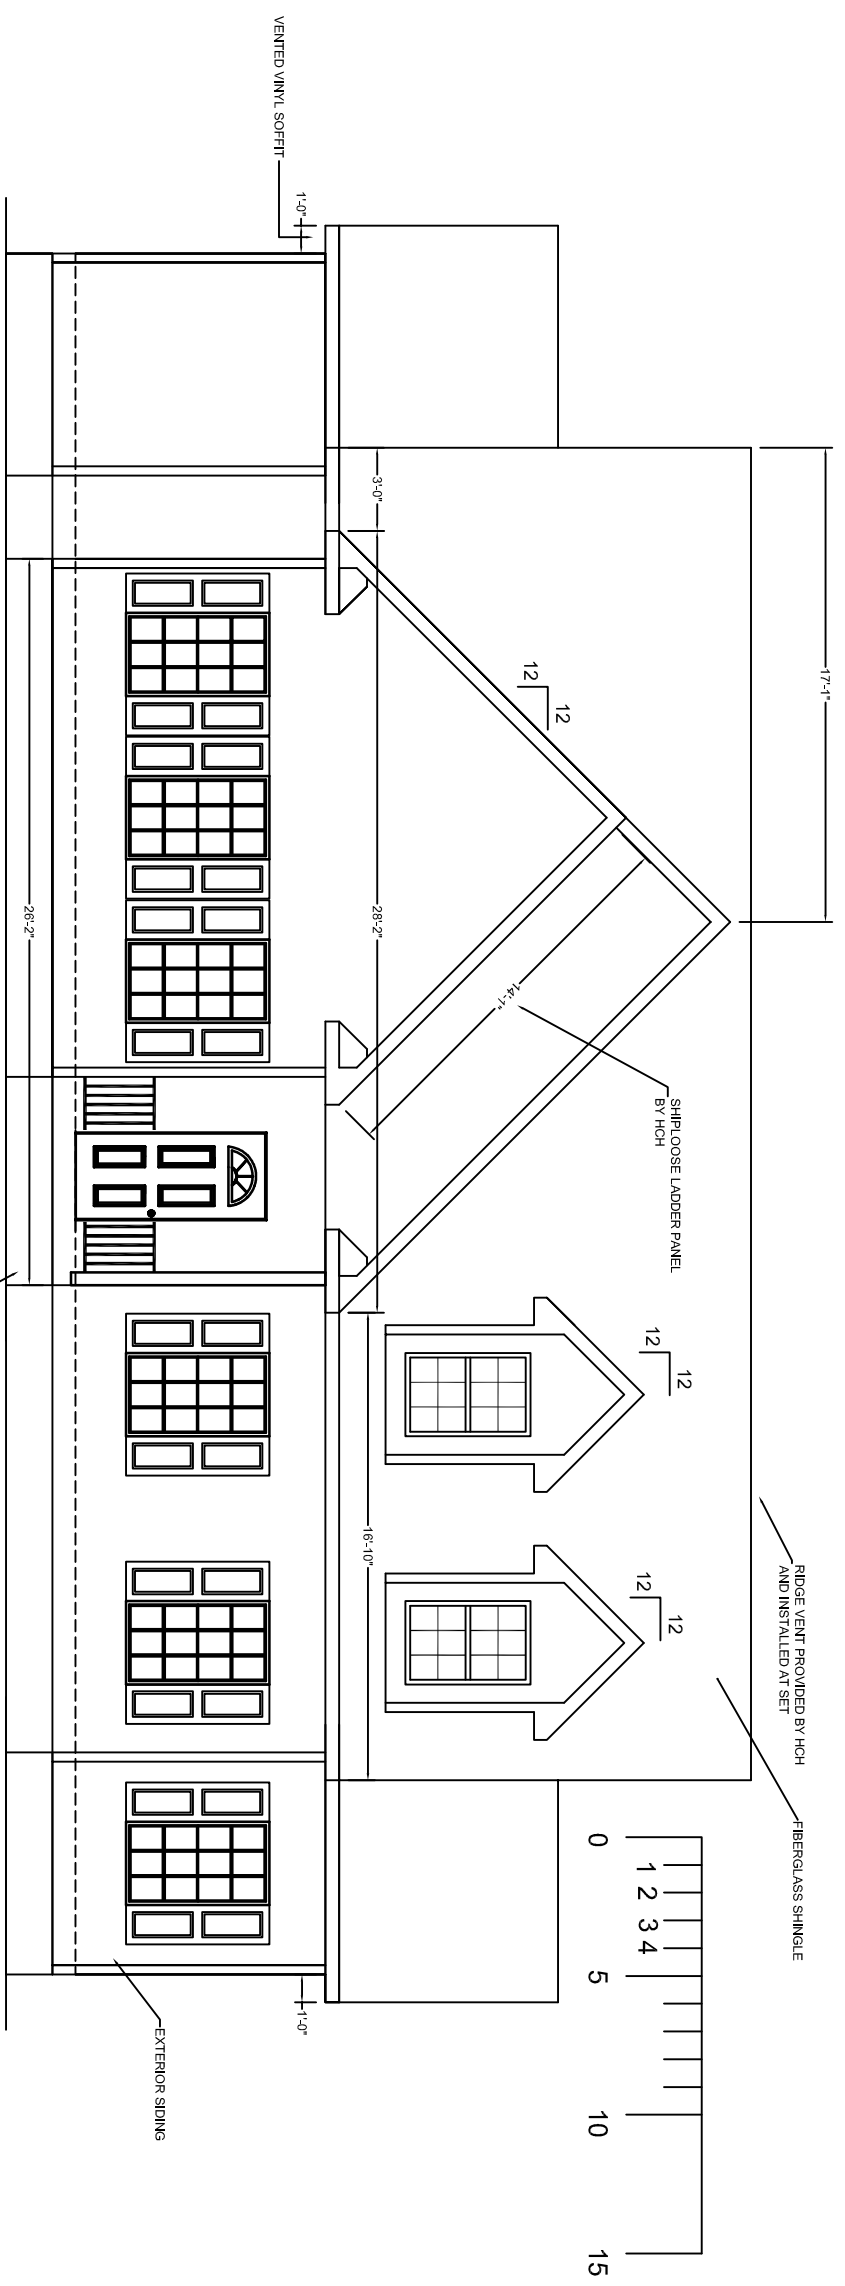


FRONT ELEVATION

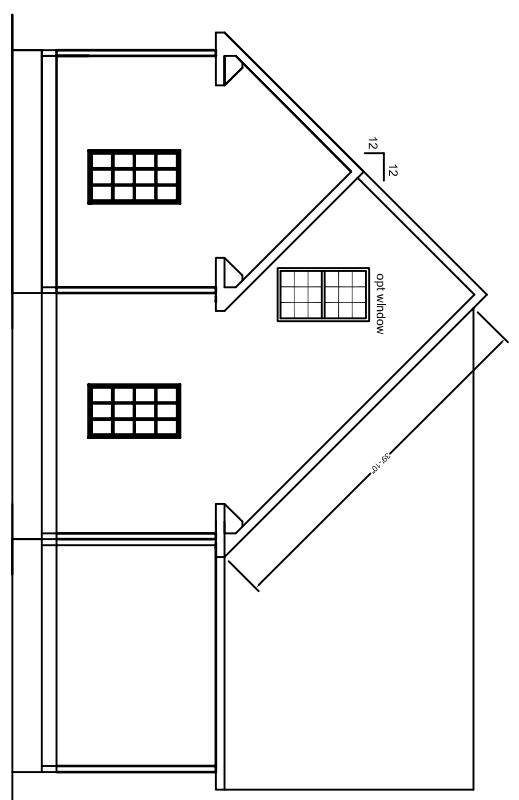

LEFT ELEVATION

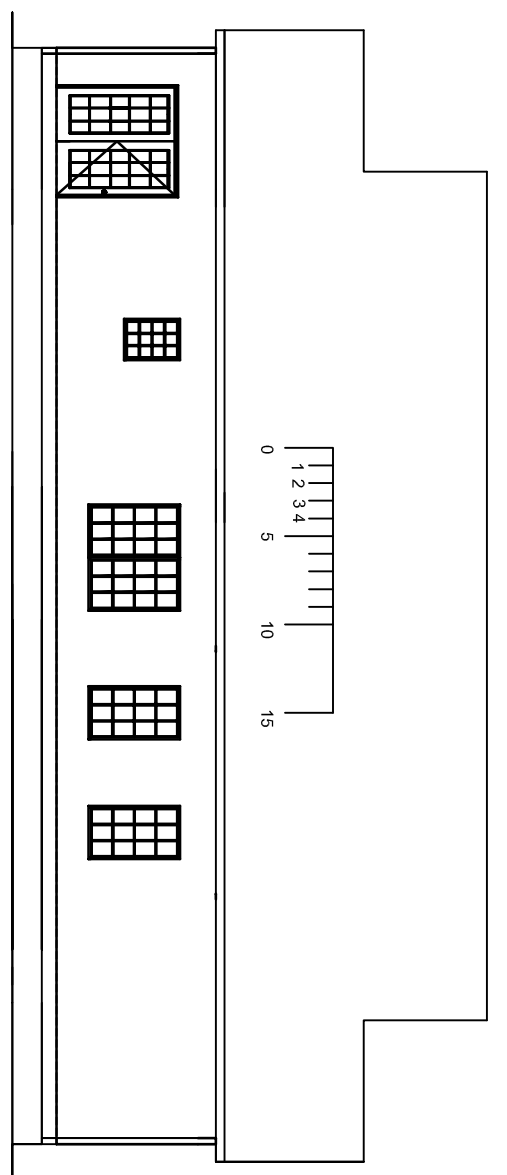

REAR ELEVATION

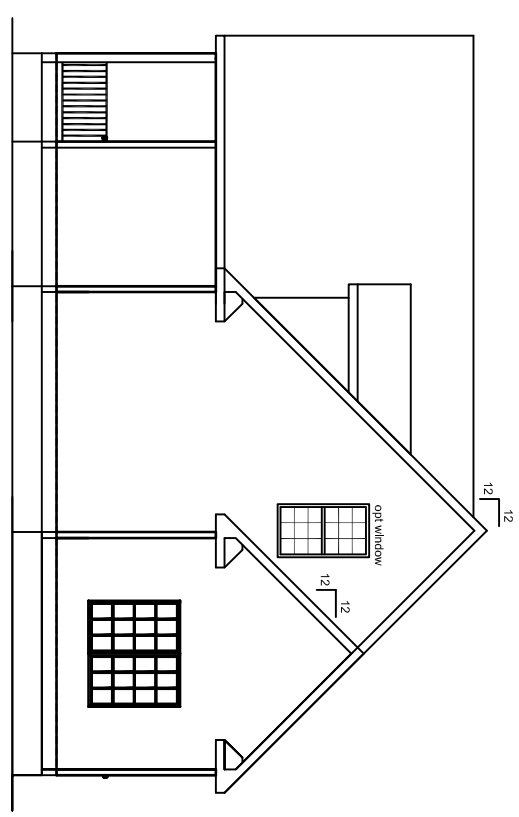

RIGHT ELEVATION

NOTES:  
 1. MATERIALS FOR GABLE ENDS AND OTHER MODULE UNIONS IS SHIPPED LOOSE WITH THE UNITS. IT IS THE RESPONSIBILITY OF THE BUILDER TO INSTALL THESE COMPONENTS PER MANUFACTURERS INSTRUCTIONS  
 THESE COMPONENTS INCLUDE BUT ARE NOT LIMITED TO SIDING, FASCIA, SOFFIT.  
 1. MATERIALS TO COMPLETE THE ROOF ASSEMBLY IS PROVIDED BY HCH AND SHIPPED LOOSE WITH THE UNITS), IT IS THE RESPONSIBILITY OF THE BUILDER TO INSTALL THESE COMPONENTS USING THE FASTENING DETAILS PROVIDED BY HCH. THESE ITEMS INCLUDE BUT ARE NOT LIMITED TO DORMERS, GABLE END WALLS, KNEE WALLS, SHINGLES (FASTENED PER MII).

REVISIONS		BY		DATE	

MODEL:	<b>HandCrafted Homes</b>	BUILDER:	HCH
DRAWN BY:	Bridgeton	DATE:	-08
FILENAME:	P-	SCALE:	
SERIAL NUMBER:	<b>SN</b>	PAGE:	Ext. Elevation
			Sheet 1
			<b>05.1</b>