





BOX KEY PLAN

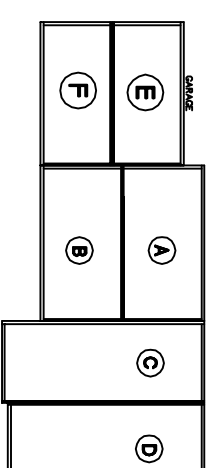

ROOF KEY PLAN

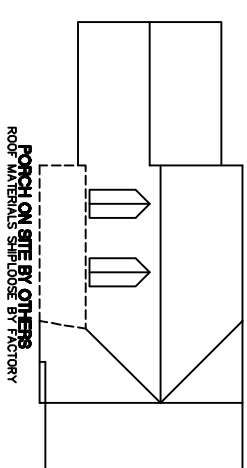

OPTIONAL MASTER BATHROOM

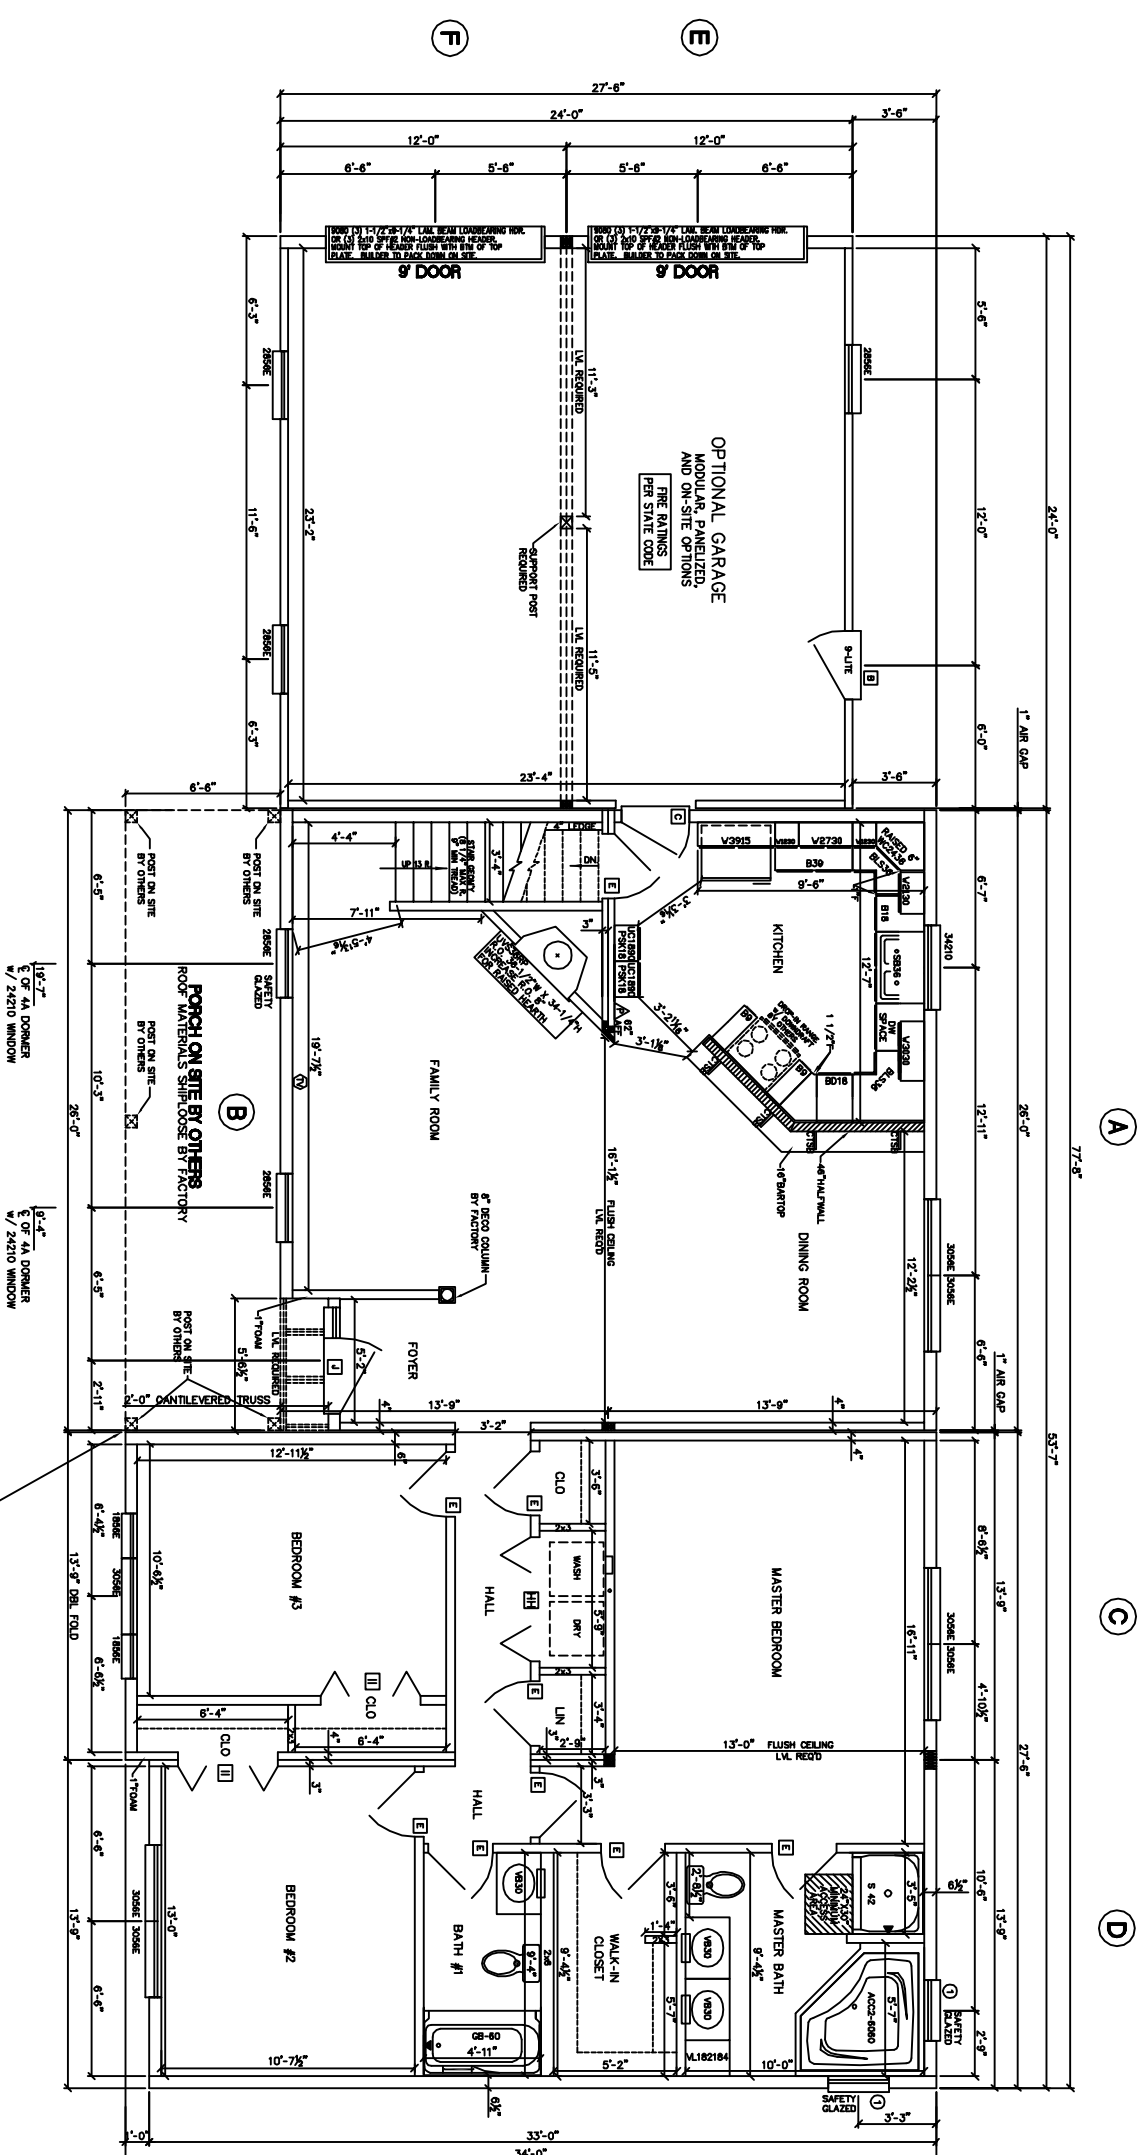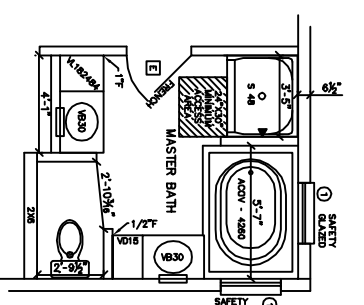

□ 4" BEAD COLUMN
 ■ OPTIONAL COLUMN

ACCESS TO BOX "C" & "D" ATTIC AREA THROUGH SADDLE BY OTHERS.

- NOTES:
1. 2x6 EXT WALLS @ 24" O.C./2x3 MARR WALLS (2x4 MARR WALLS WHERE NOTED)
 2. 8'-0" CLG HT.
 3. 2x10 SP/2 FLOOR JOISTS @ 16" O.C.
 4. ROOF SYSTEM TO BE 24" O.C.
 5. MW SINGLE HUNG MODULAR WINDOWS (#1=24210, #2=2842, #3=3046, #4=2852, #11=2856E)
 6. ??? MPH WIND ZONE/ALL DOORS & WINDOWS MINIMUM DP ?? IN EXPOSURE
 - 7.
 - 8.
 - 9.
 - 10.

WEB SITE: EXCELHOMES.COM


COPYRIGHT © 2006
 THIS DOCUMENT AND THE SUBJECT MATTER CONTAINED HEREIN IS PROPRIETARY AND MAY NOT BE REPRODUCED WITHOUT THE WRITTEN PERMISSION OF EXCEL HOMES LLC

CUSTOMER/PROJECT:

BUILDER:


BY:	DATE:	REVISIONS:
CHECKED BY:	DATE:	SCALE: 1/8"=1'-0"
DRAWN BY:	DATE:	

FILE:	1.638
SO.FT:	1.638
STATE:	
TYPE:	
MODEL:	Valencia
DRAWING:	1ST FLOOR PLAN
SHEET:	2

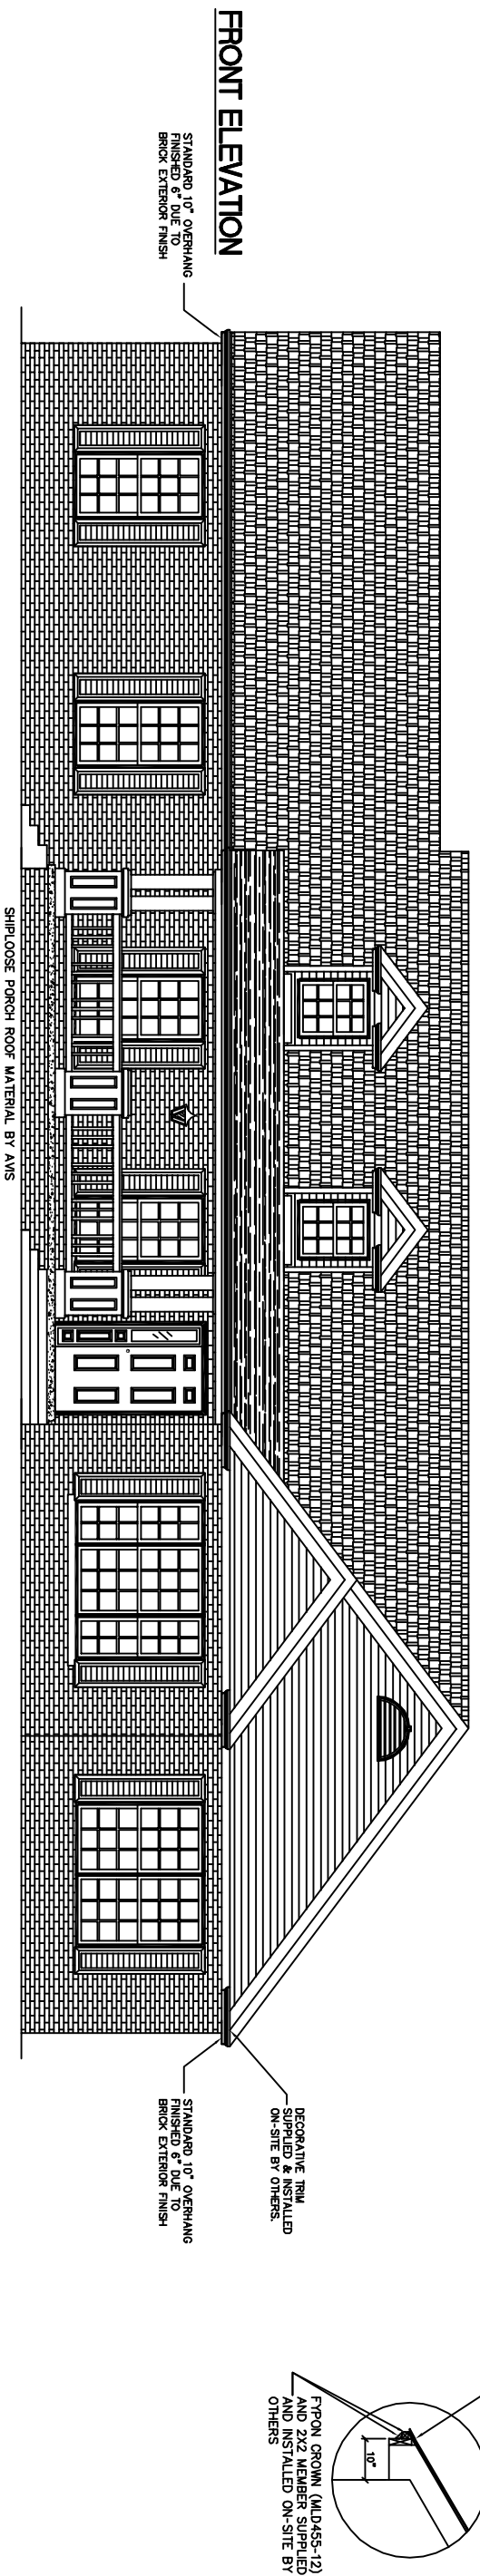



FRONT ELEVATION

STANDARD 10" OVERHANG
FINISHED 6" DUE TO
BRICK EXTERIOR FINISH

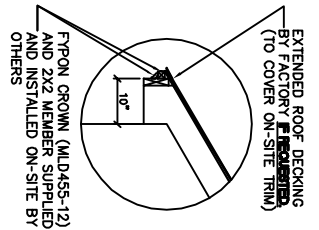


ROOF PITCHES -
 MAIN ROOF - 9/12
 GARAGE ROOF - 9/12
 DORMER ROOF - 9/12
 PORCH ROOF - 2.625/12

REAR ELEVATION

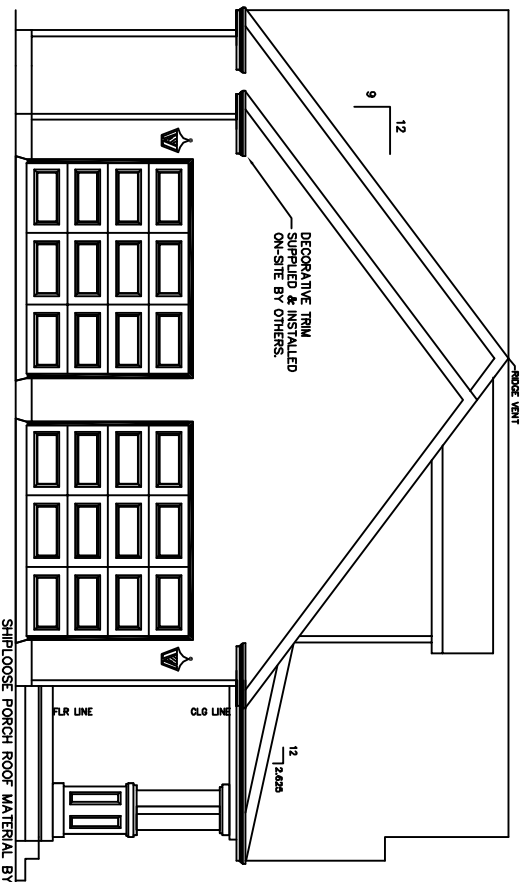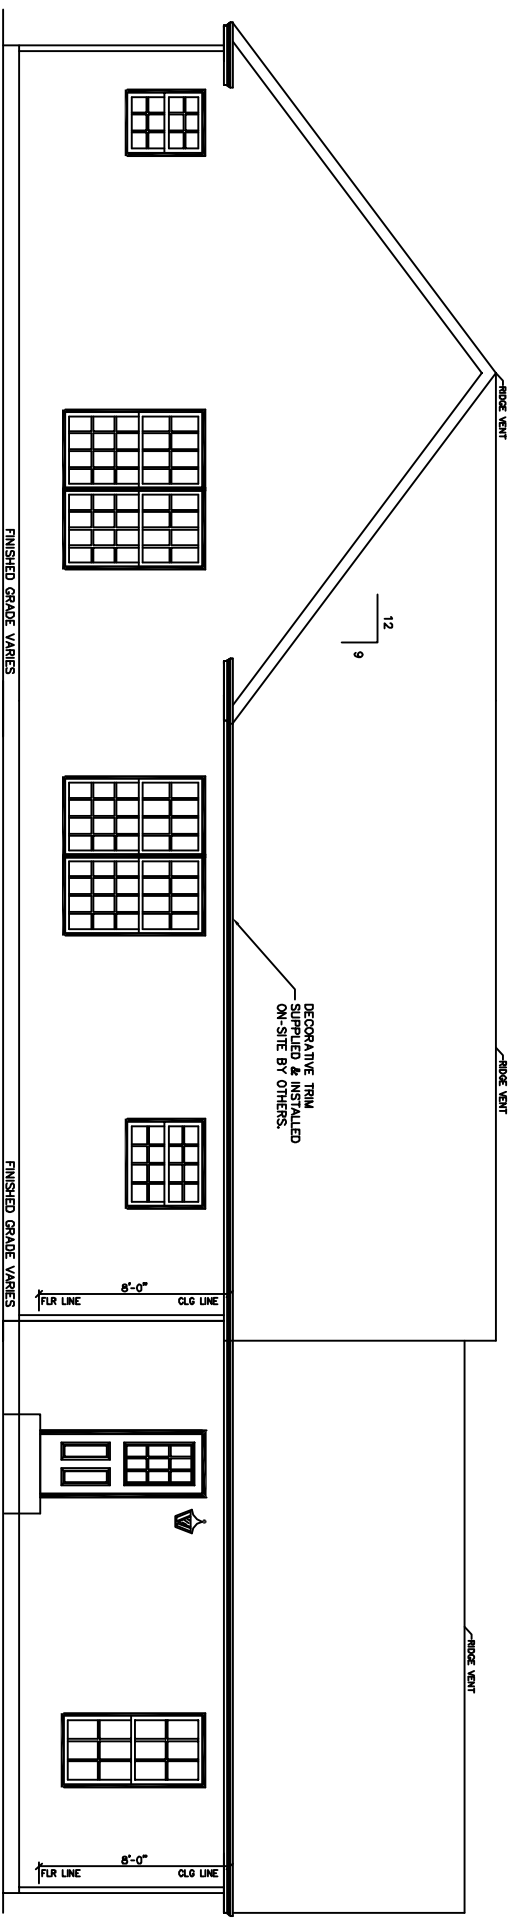

LEFT ELEVATION

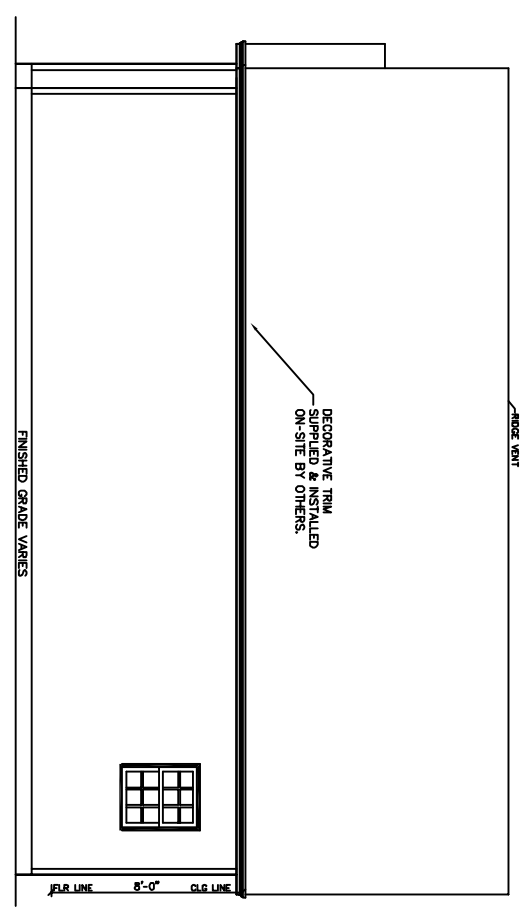

RIGHT ELEVATION

WEB SITE:
EXCELHOMES.COM



COPYRIGHT © 2006
 THIS DOCUMENT AND THE SUBJECT MATTER CONTAINED HEREIN IS PROPRIETARY AND MAY NOT BE REPRODUCED WITHOUT THE WRITTEN PERMISSION OF EXCEL HOMES LLC

CUSTOMER/PROJECT:
 BUILDER:

REV#	DATE	REVISIONS	BY

DRAWN BY: DATE: SCALE: 1/8"=1'-0" CHECKED BY:

FILE: SQ.FT.: 1,638
 STATE: TYPE:
 MODEL: Valencia
 DRAWING: ELEVATIONS
 SHEET: 4