



**BOX LAYOUT**

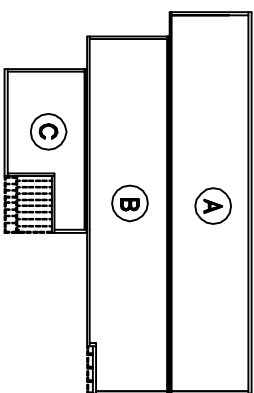

**ROOF KEY PLAN**

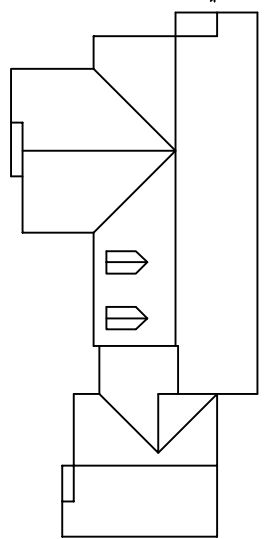

WEB SITE:  
EXCELHOMES.COM

**COPYRIGHT © 2006**  
THIS DOCUMENT AND THE SUBJECT MATTER CONTAINED HEREIN IS PROPRIETARY AND MAY NOT BE REPRODUCED WITHOUT THE WRITTEN PERMISSION OF EXCEL HOMES LLC


CUSTOMER/PROJECT:  
BUILDER:

REV#	DATE	REVISIONS	BY


SCALE: 1/8"=1'-0"

DRAWN BY: DATE: CHECKED BY:


FILE: 2.025  
SQ.FT.: 2,025  
STATE:  
TYPE:  
MODEL: CADWELL  
DRAWING: 1ST FLOOR PLAN  
SHEET: 2

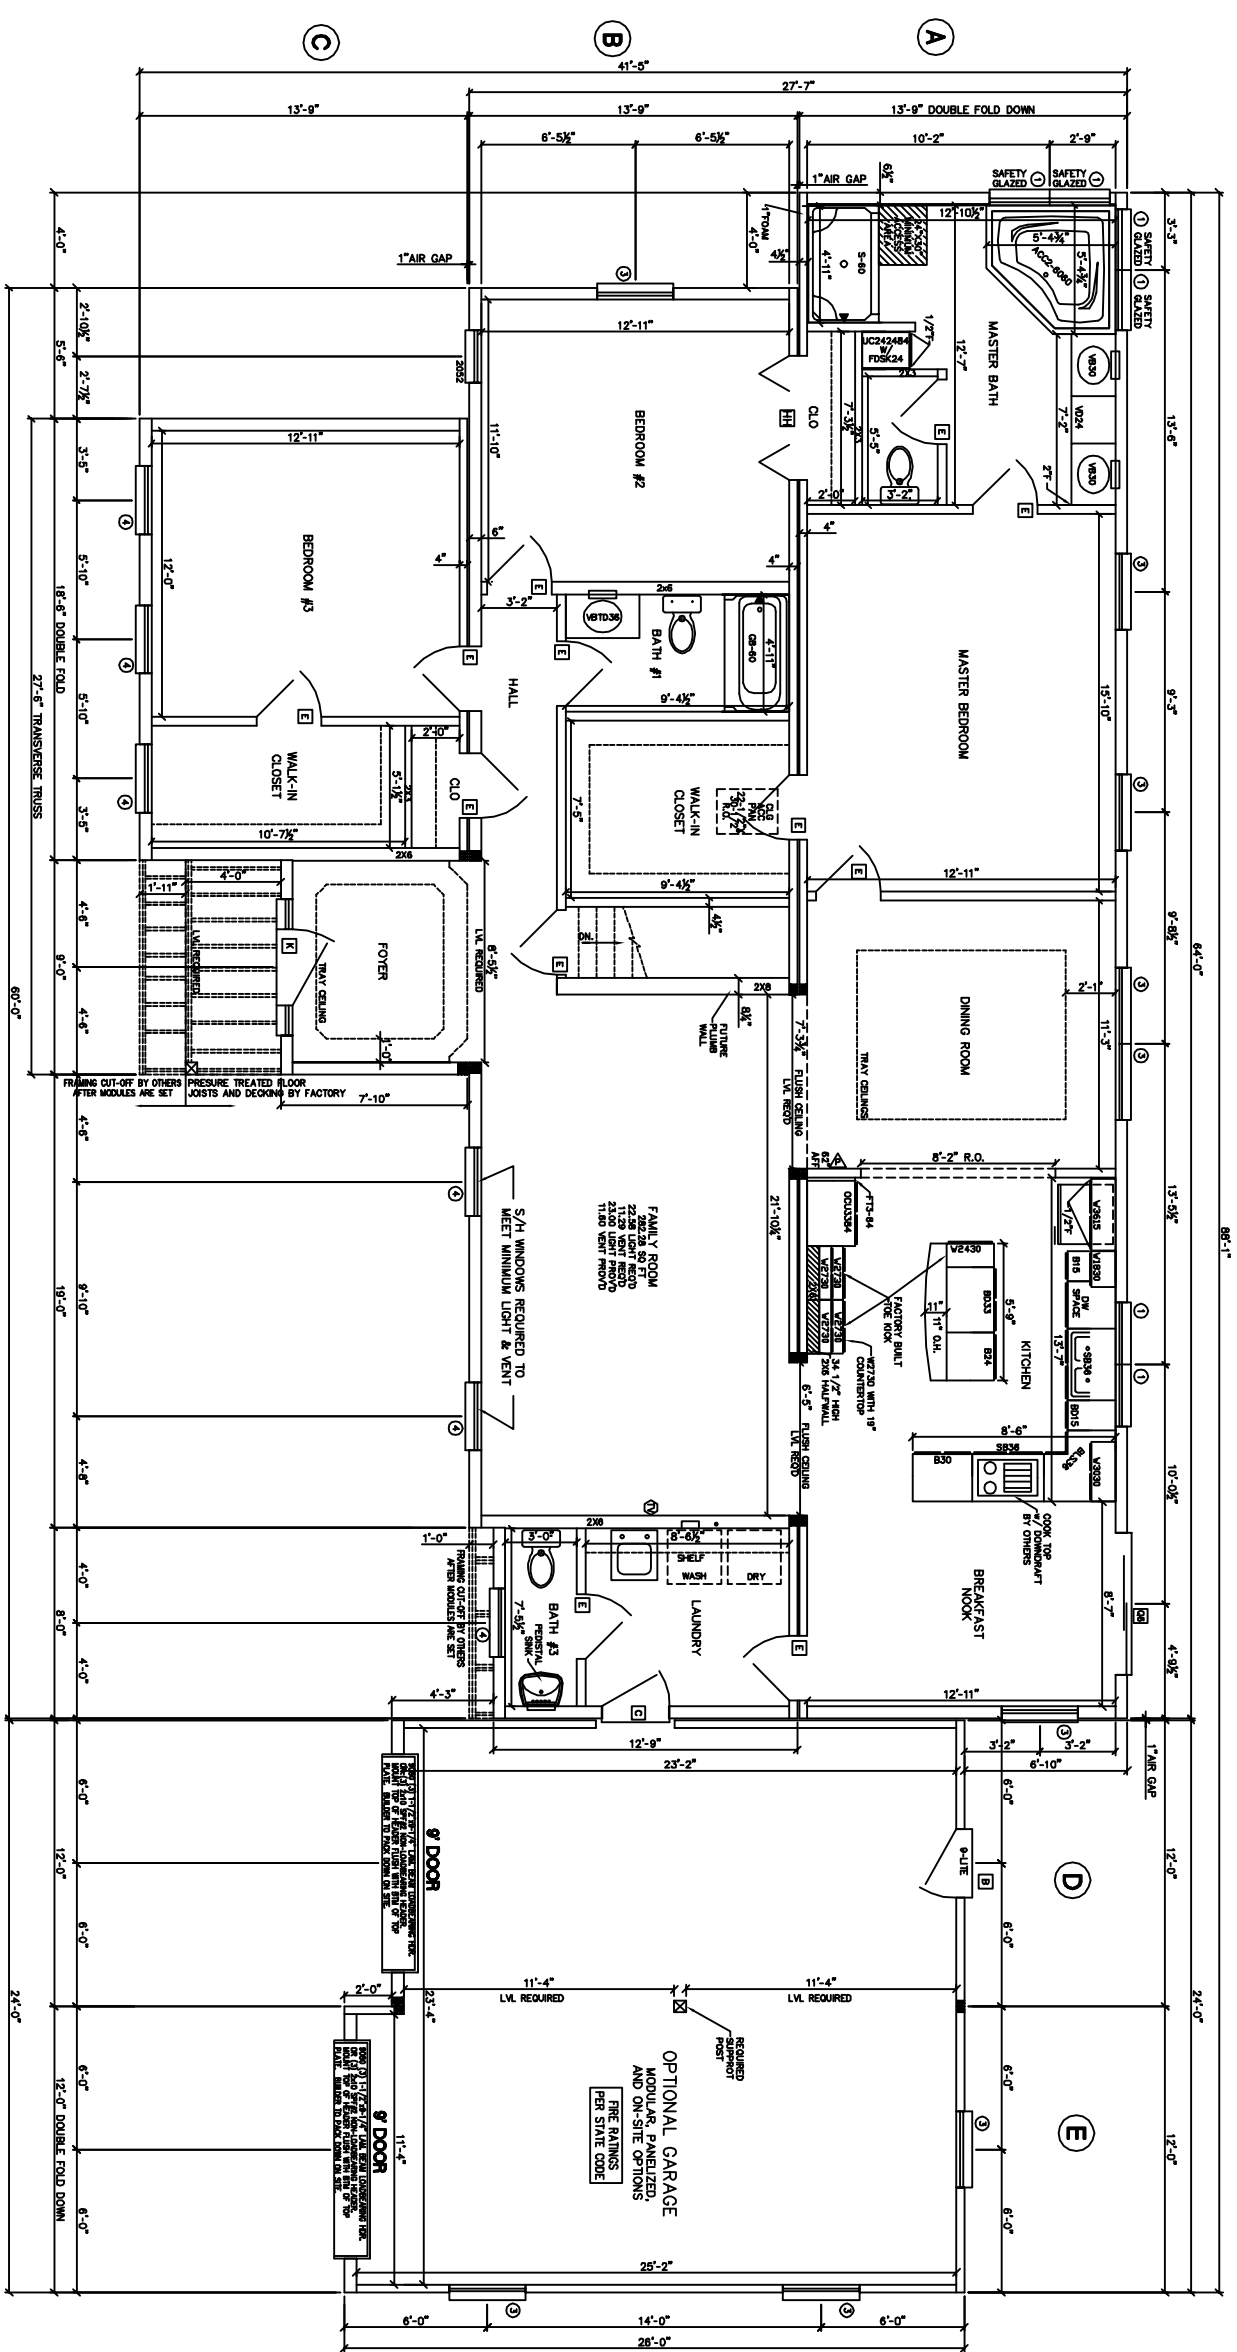


**OPTIONAL MASTER BATH**

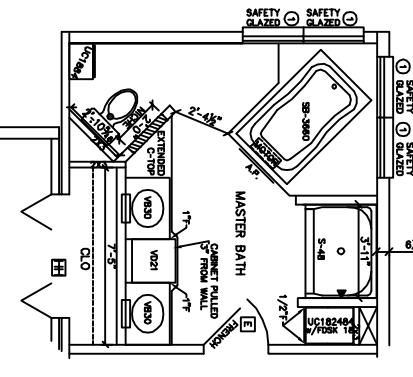


**OPTIONAL LIVING ROOM**

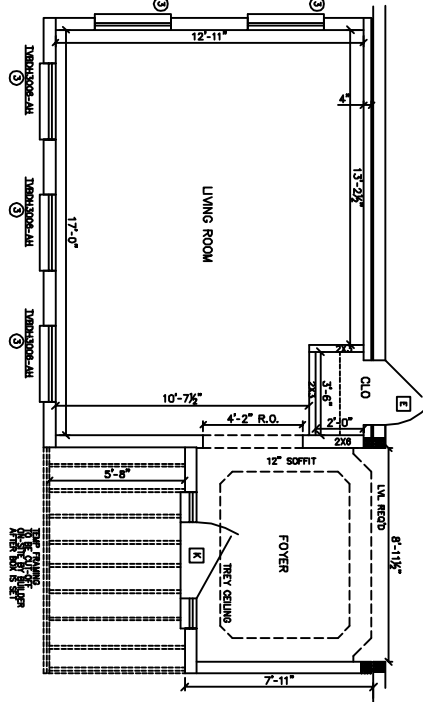

**OPTIONAL LAUNDRY ROOM**

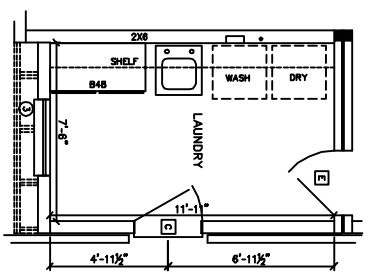


- NOTES:
- 1 2x6 EXT WALLS @ 16" O.C./2x4 MARR WALLS
  - 2 8x6" CLG HT
  - 3 2x10 SPF#2 FLOOR JOISTS @ 16" O.C.
  - 4 ROOF SYSTEM TO BE 24" O.C.
  - 5 HWY SINGLE HUNG MODULAR WINDOWS (#1=24210, #2=2842, #3=3046, #4=2852, #11=2856E)
  - 6 3/4" MPH WIND ZONE/ALL DOORS & WINDOWS MINIMUM DP 2 IN EXPOSURE 2
  - 7
  - 8
  - 9
  - 10

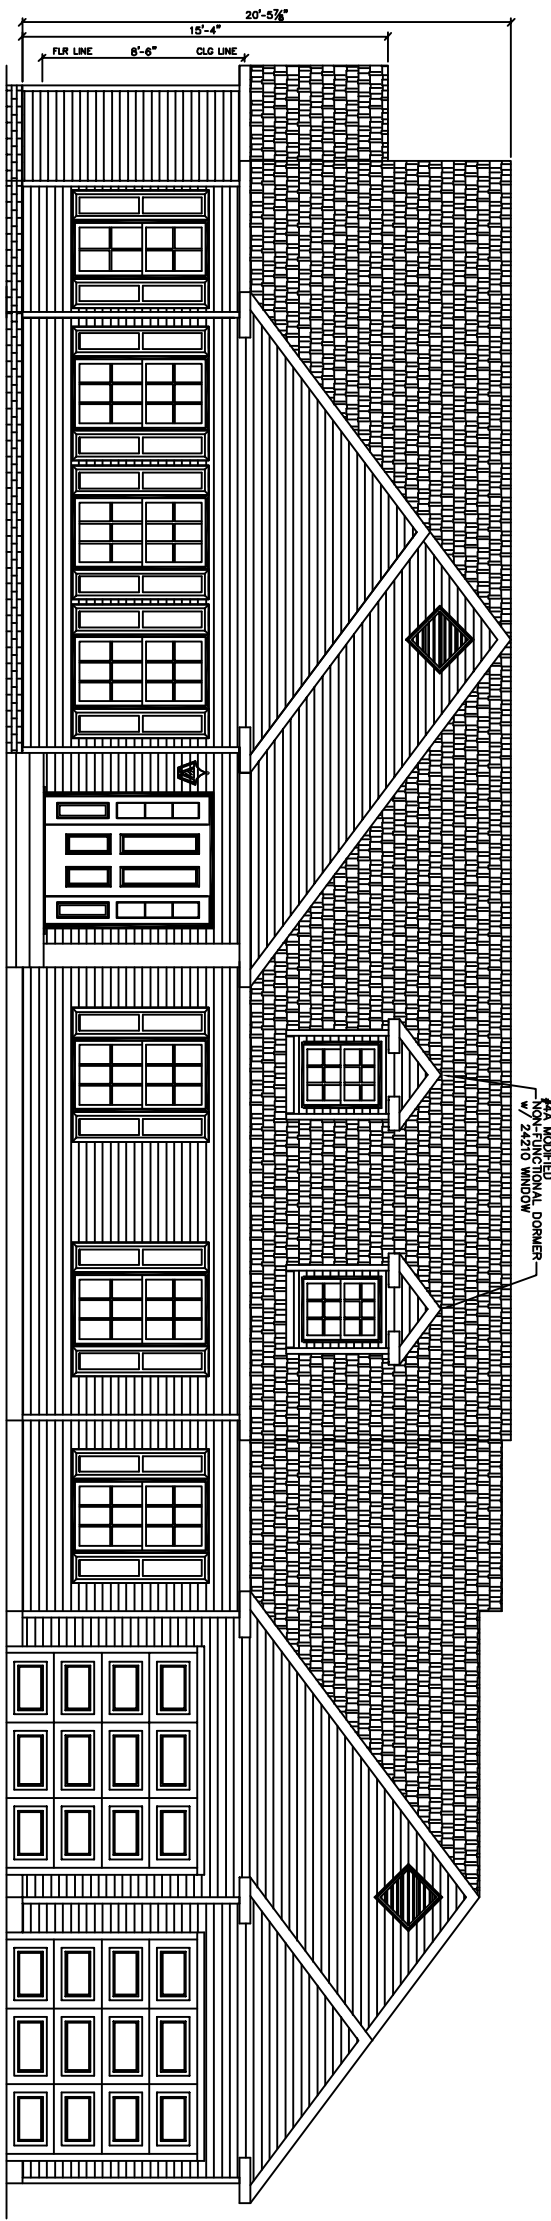


**ROOF PITCHES -**  
 MAIN ROOF - 9/12  
 GARAGE/PORCH ROOF - 9/12


**FRONT ELEVATION**

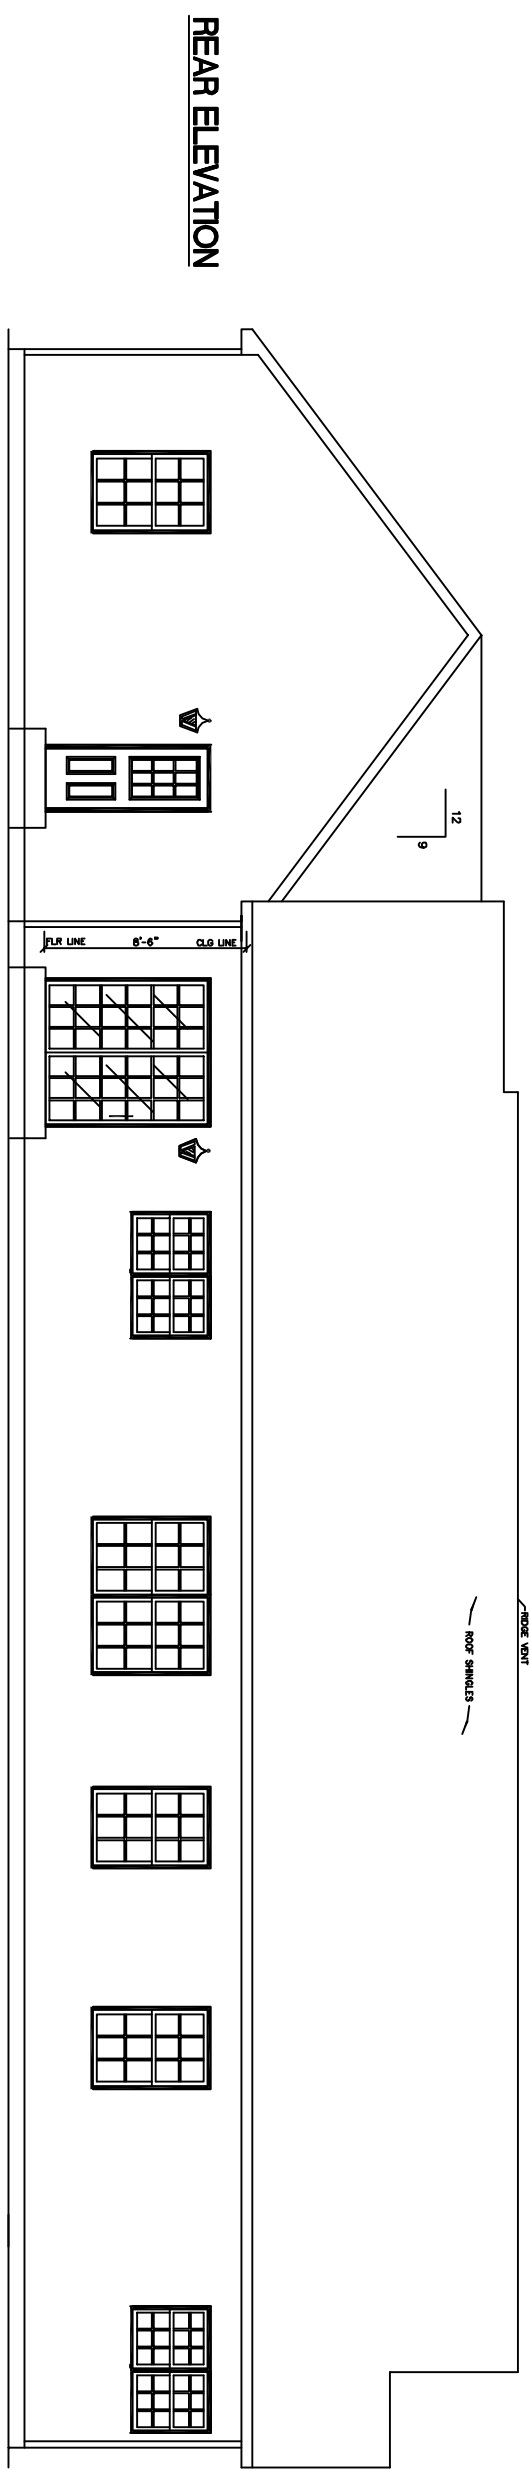

**REAR ELEVATION**

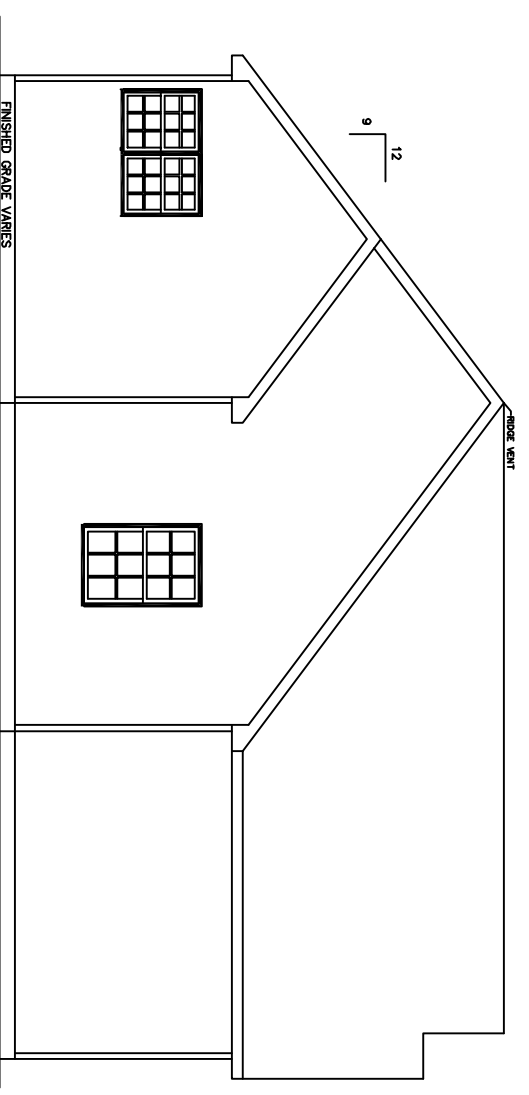

**LEFT ELEVATION**

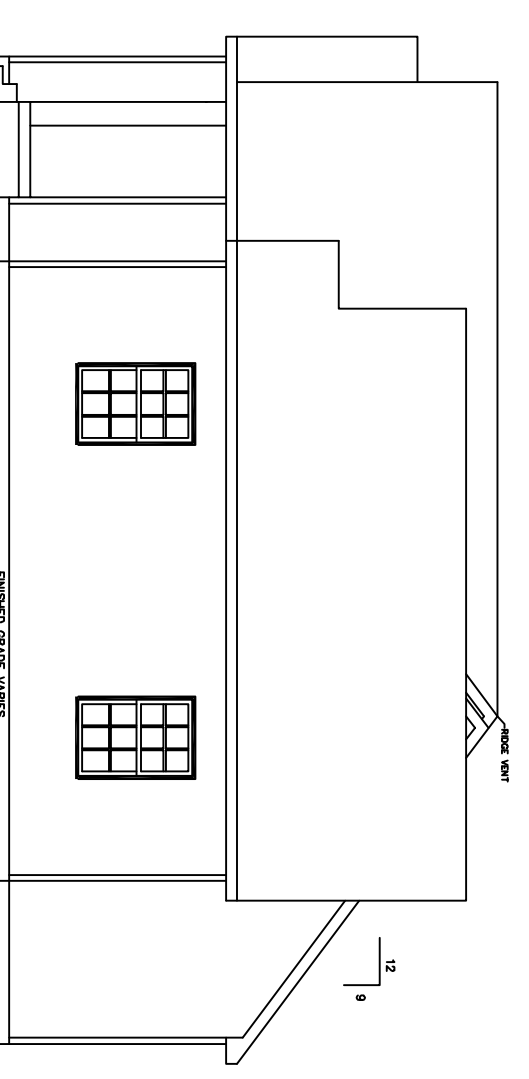

**RIGHT ELEVATION**



WEB SITE:  
 EXCELHOMES.COM

COPYRIGHT © 2006

THIS DOCUMENT AND THE SUBJECT MATTER CONTAINED HEREIN IS PROPRIETARY AND MAY NOT BE REPRODUCED WITHOUT THE WRITTEN PERMISSION OF EXCEL HOMES LLC

CUSTOMER/PROJECT:  
 \_\_\_\_\_

BY:  
 \_\_\_\_\_

DATE:  
 \_\_\_\_\_

SCALE:  
 1/8"=1'-0"

CHECKED BY:  
 \_\_\_\_\_

REV#	DATE	REVISIONS	BY

DRAWN BY: \_\_\_\_\_ DATE: \_\_\_\_\_

FILE: \_\_\_\_\_

SO. FT.: 2,025

STATE: \_\_\_\_\_

TYPE: \_\_\_\_\_

MODEL: CADWELL

DRAWING: ELEVATIONS

SHEET: 4