




BOX LAYOUT

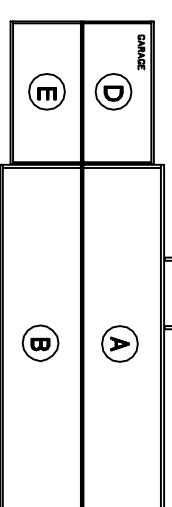



ROOF KEY PLAN

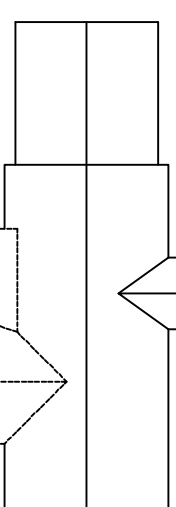

OPTIONAL MASTER BATH

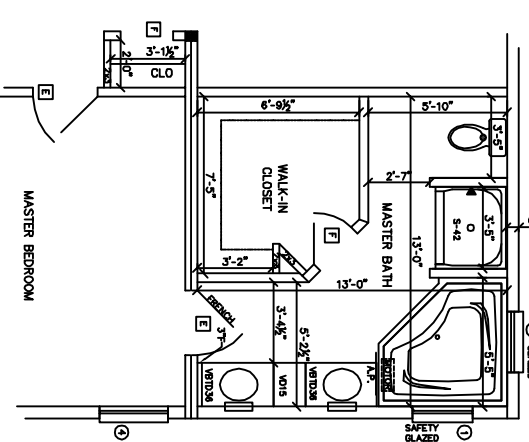

OPTIONAL KITCHEN

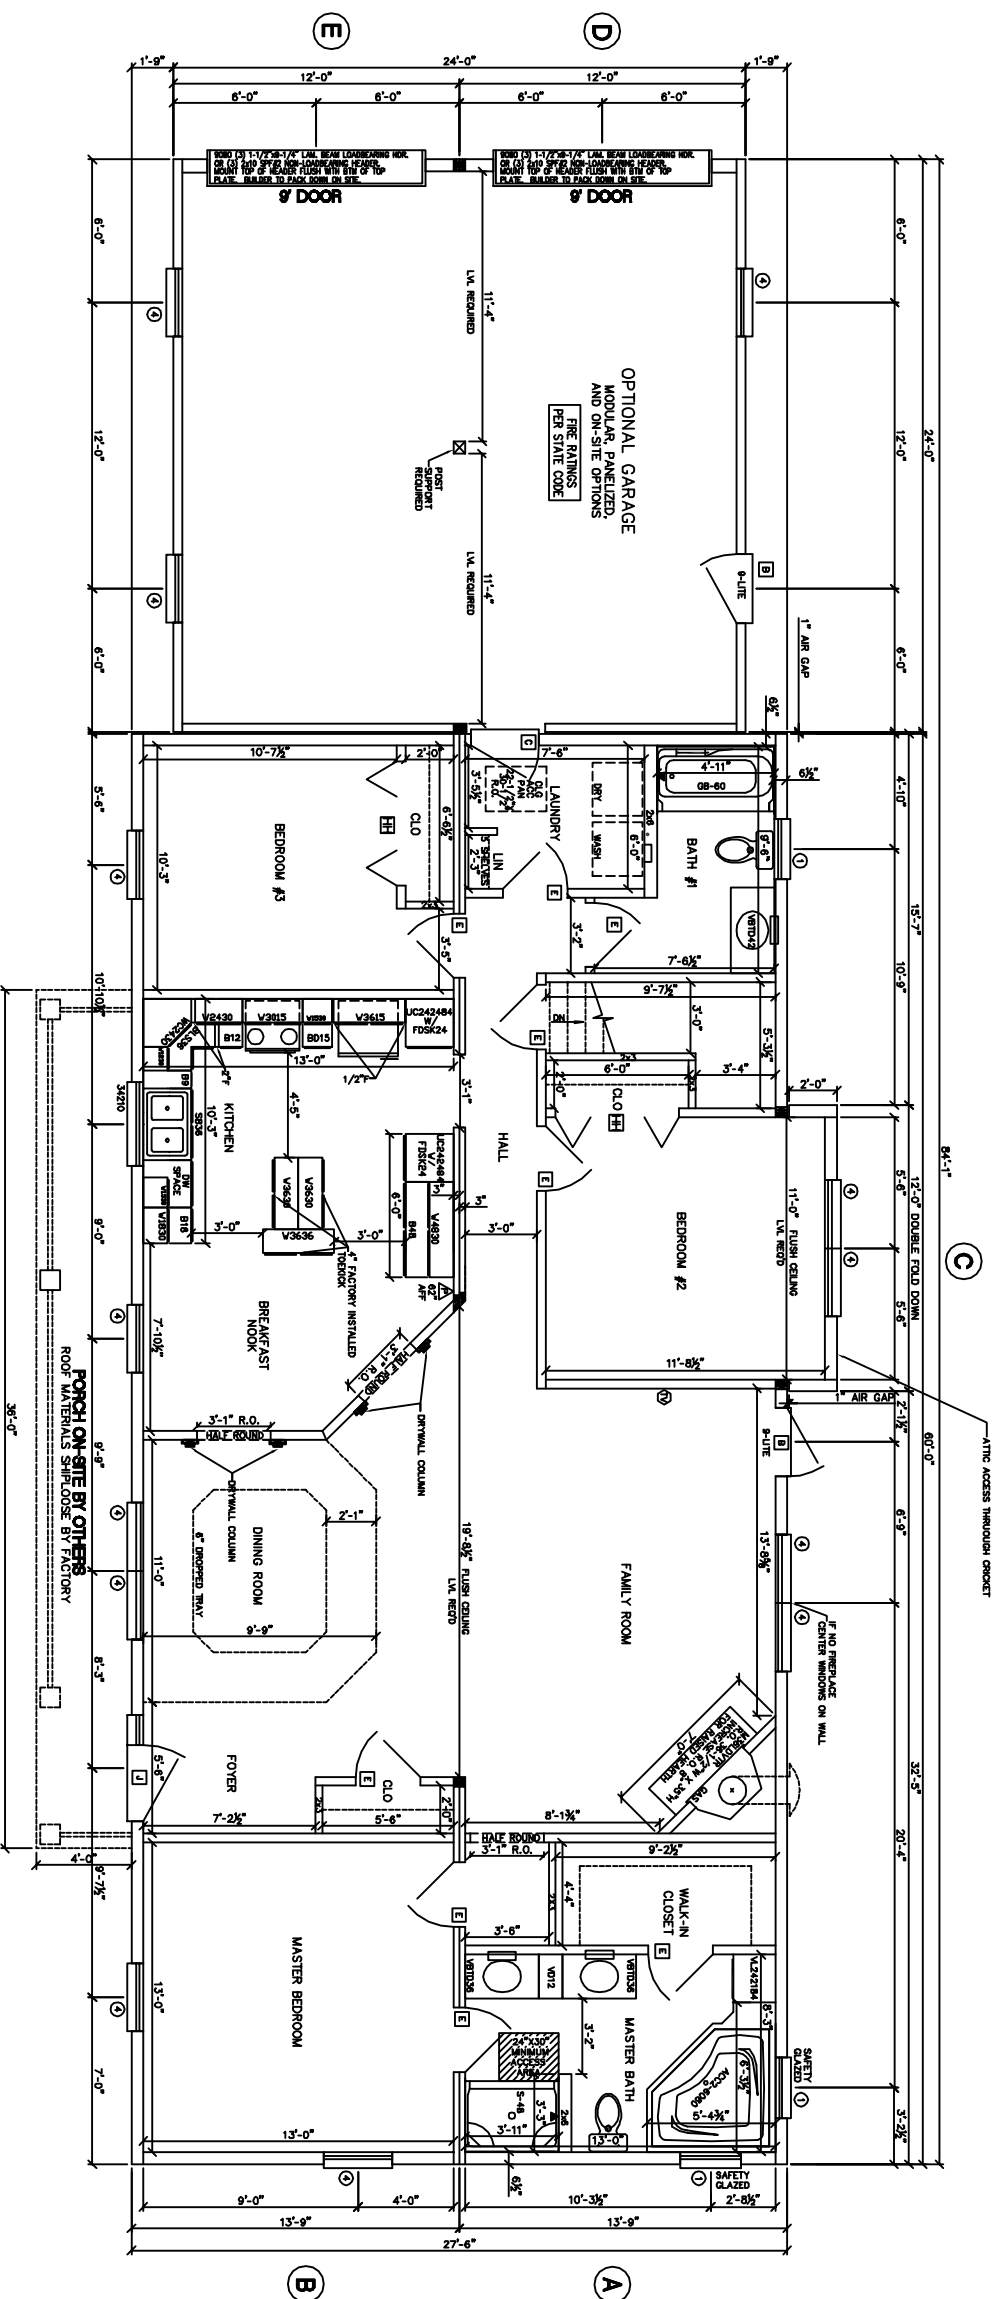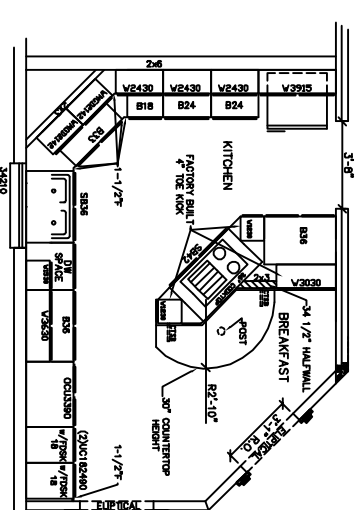

- NOTES:
1. 2x6 EXT WALLS @ 24" O.C./2x3 MARR WALLS
 2. 8'-0" CLG HT.
 3. 2x10 SPF#2 FLOOR JOISTS @ 16" O.C.
 4. ROOF SYSTEM TO BE 24" O.C.
 5. MW SINGLE HUNG MODULAR WINDOWS (#1=24210, #2=2842, #3=3046, #4=2852, #11=2856E)
 6. ??? MPH WIND ZONE/ALL DOORS & WINDOWS MINIMUM DP ??? IN EXPOSURE
 - 7.
 - 8.
 - 9.
 - 10.

EXCEL HOMES

WEB SITE: EXCELHOMES.COM

COPYRIGHT © 2006

THIS DOCUMENT AND THE SUBJECT MATTER CONTAINED HEREIN IS PROPRIETARY AND MAY NOT BE REPRODUCED WITHOUT THE WRITTEN PERMISSION OF EXCEL HOMES LLC

CUSTOMER/PROJECT:

BUILDER:

BY:

DATE:

REVISIONS:

SCALE: 1/8"=1'-0"

CHECKED BY:

DRAWN BY:

FILE: 1,677

SA.FT: 1,677


STATE:

TYPE:

MODEL: FENWICK


DRAWING: 1ST FLOOR PLAN

SHEET: 2

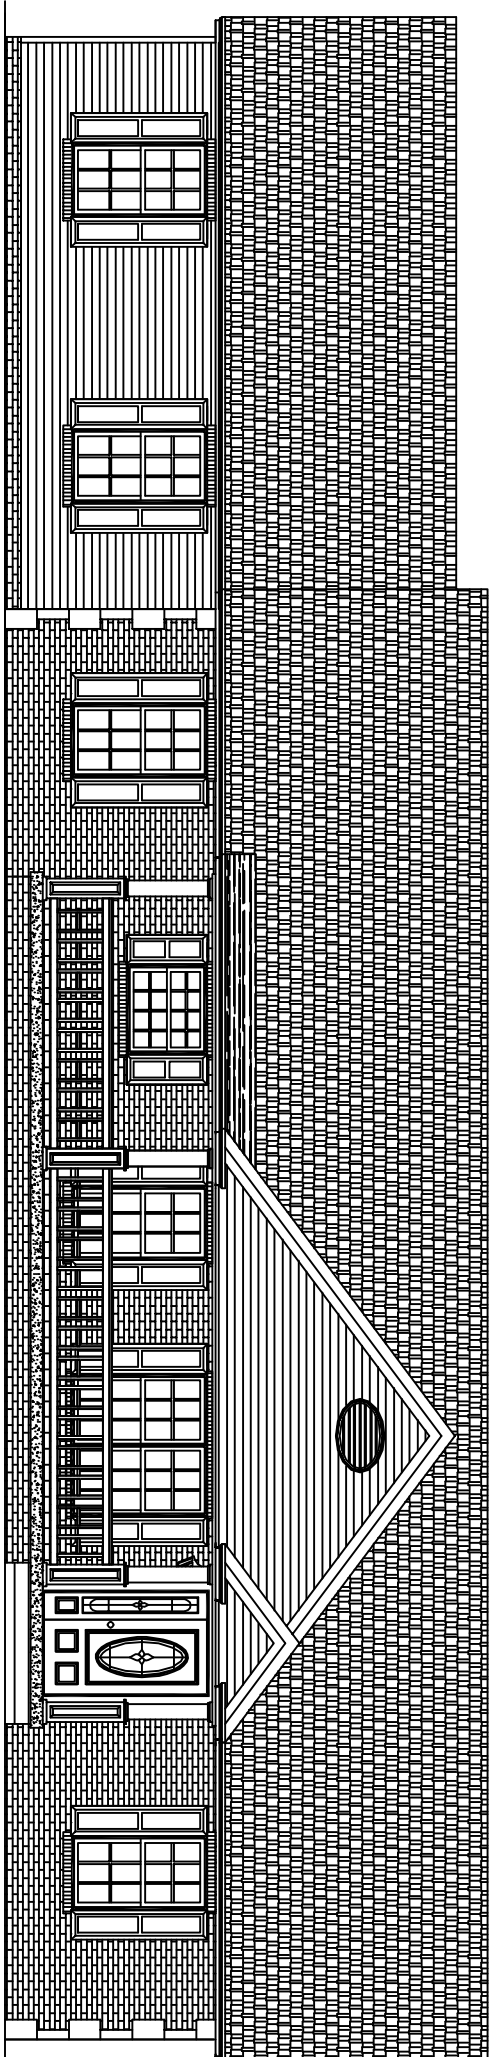


FRONT ELEVATION

DECORATIVE TRIM SUPPLIED & INSTALLED ON-SITE BY OTHERS.

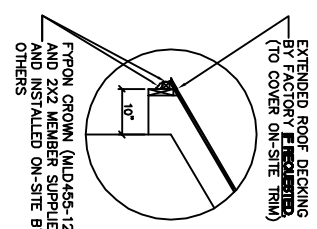

ROOF PITCHES -


- MAIN ROOF - 9/12
- GARAGE/PORCH ROOF - 9/12
- BUMP-OUT - 9/12
- SHED ROOF - 3/12

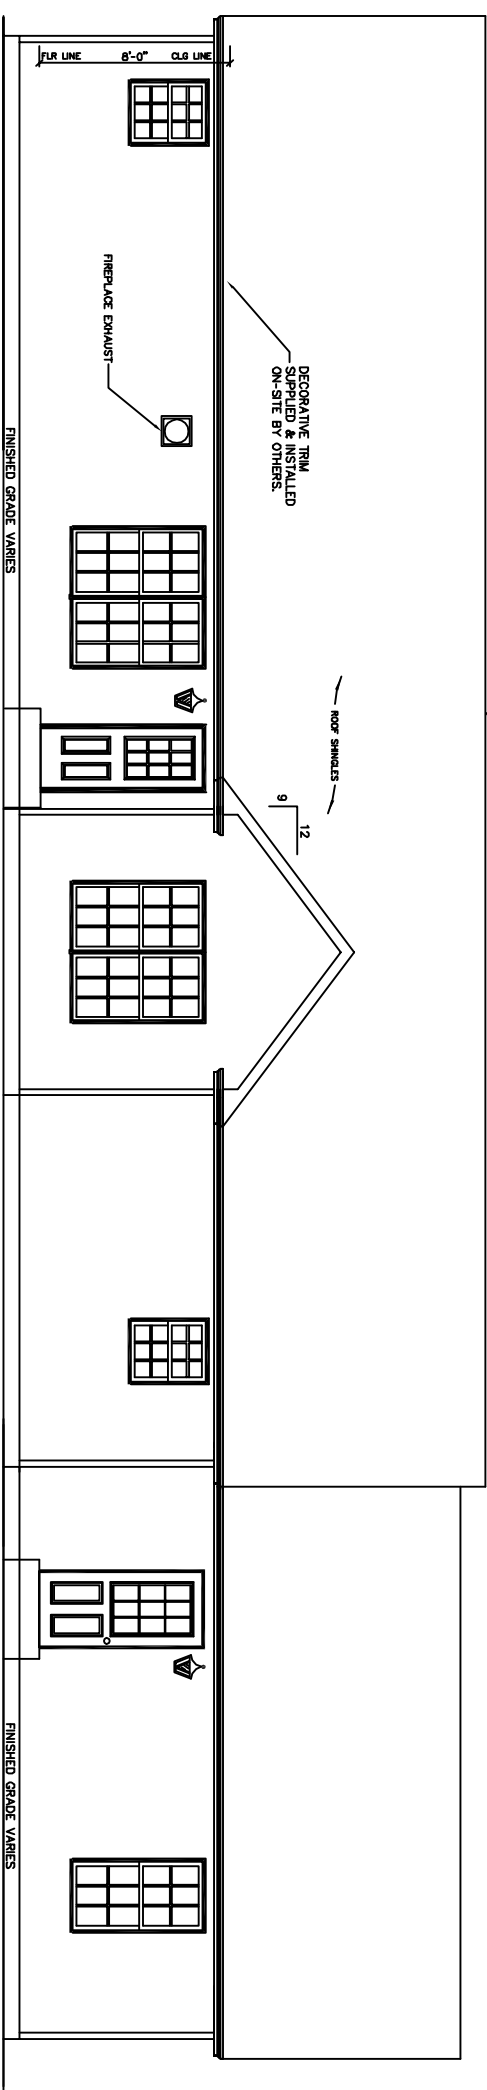

REAR ELEVATION


DECORATIVE TRIM SUPPLIED & INSTALLED ON-SITE BY OTHERS.

ROOF SHINGLES

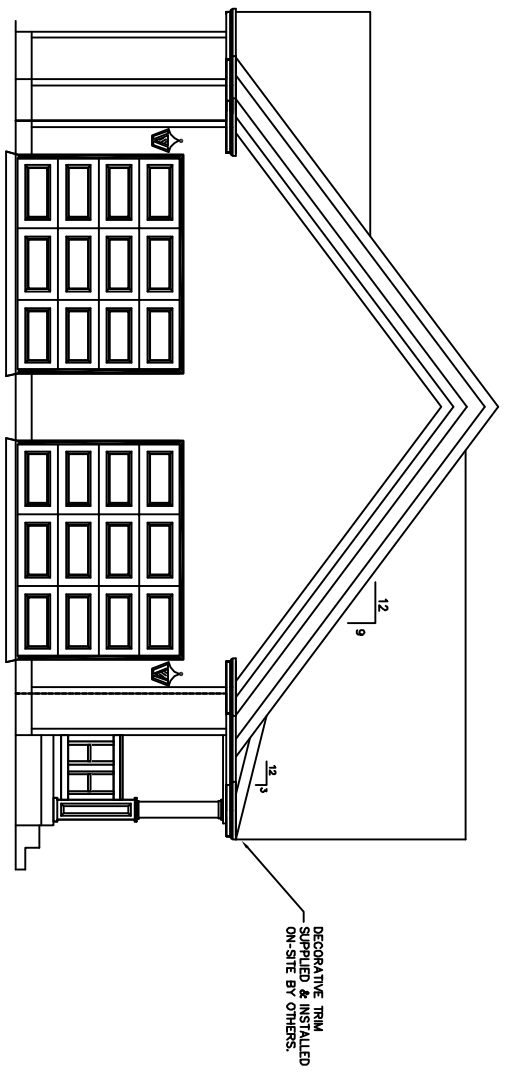

LEFT ELEVATION

DECORATIVE TRIM SUPPLIED & INSTALLED ON-SITE BY OTHERS.

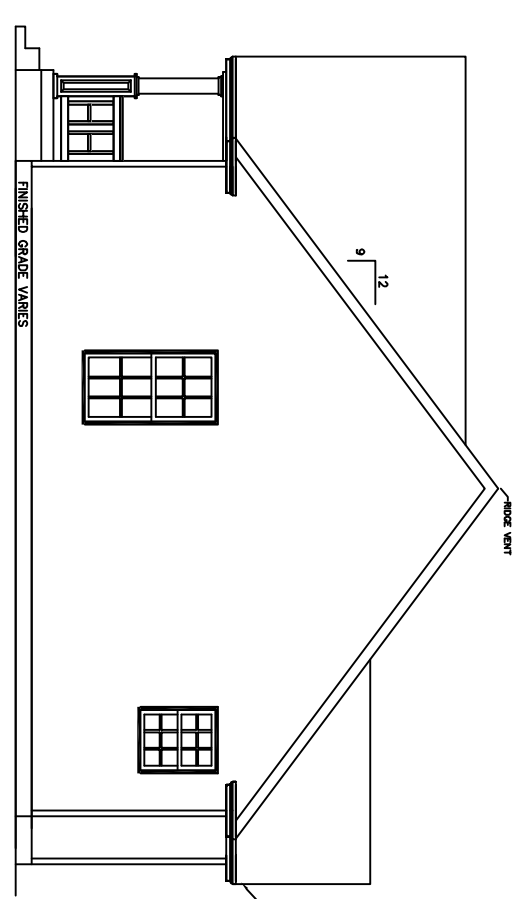

RIGHT ELEVATION

DECORATIVE TRIM SUPPLIED & INSTALLED ON-SITE BY OTHERS.

NOTES:

ALL PORCHES DEPICTED IN ELEVATIONS ON-SITE BY OTHERS
OVERHANG LENGTHS MUST BE ADJUSTED TO ALIGN DUE TO MULTIPLE ROOF PITCHES



WEB SITE:
EXCELHOMES.COM

COPYRIGHT © 2006

THIS DOCUMENT AND THE SUBJECT MATTER CONTAINED HEREIN IS PROPRIETARY AND MAY NOT BE REPRODUCED WITHOUT THE WRITTEN PERMISSION OF EXCEL HOMES LLC

CUSTOMER/PROJECT:
BUILDER:

REV#	DATE	REVISIONS	BY

DRAWN BY: DATE: SCALE: 1/8"=1'-0" CHECKED BY:

FILE: SQ.FT.: 1,677
STATE: TYPE:
MODEL: FENWICK
DRAWING: ELEVATIONS
SHEET: 4