


NOVA 12A			
WINDOWS	EXT. DOORS	INT. DOORS	KIT. CABIN.
(9) - #3	(1) - STD. "A"	(9) - PASSAGE	14.5 FT - WALL CAB.
	(1) - STD. "B"	(4) - SLIDER	16.75 FT - BASE CAB.

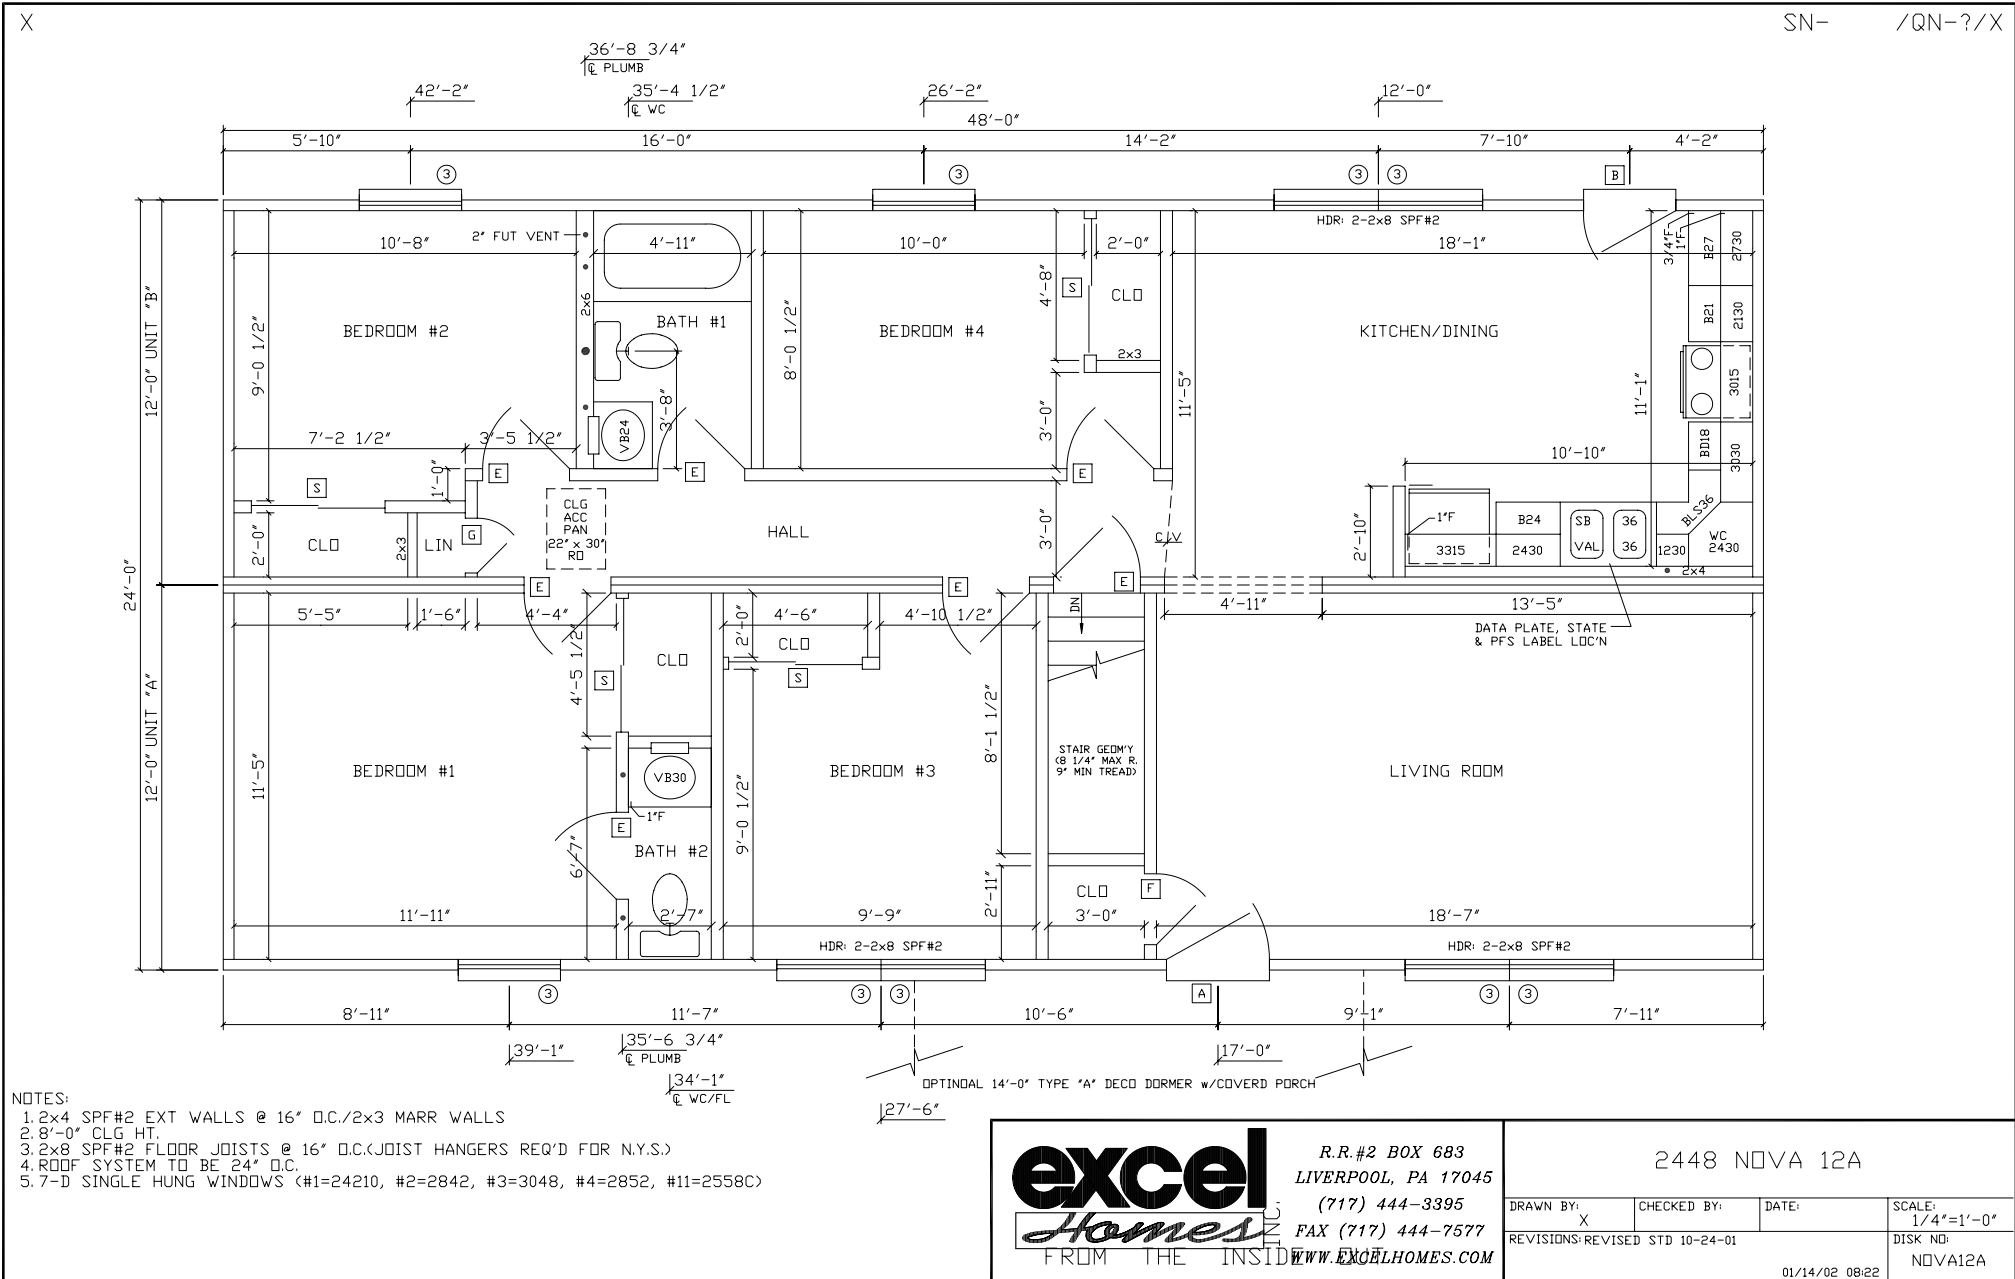

- NOTES:
- 2x4 SPF#2 EXT WALLS @ 16" O.C./2x3 MARR WALLS
 - 8'-0" CLG HT.
 - 2x8 SPF#2 FLOOR JOISTS @ 16" O.C.(JOIST HANGERS REQ'D FOR N.Y.S.)
 - ROOF SYSTEM TO BE 24" O.C.
 - 5.7-D SINGLE HUNG WINDOWS (#1=24210, #2=2842, #3=3048, #4=2852, #11=2558C)

excel
Homes
 FROM THE INSIDE WWW.EXCELHOMES.COM

R.R.#2 BOX 683
 LIVERPOOL, PA 17045
 (717) 444-3395
 FAX (717) 444-7577

2448 NOVA 12A			
DRAWN BY: X	CHECKED BY:	DATE:	SCALE: 1/4"=1'-0"
REVISIONS:REVISED STD 10-24-01			DISK NO: NOVA12A
01/14/02 08:22			