

WALDEN 4A

1. 2x4 SPF#2 EXT WALLS @ 16' O.C./2x4 MARR WALLS  OPTIONAL
2. 8'-0" CLG HT.
3. 2x10 SPF#2 FLOOR JOISTS @ 16' O.C.
4. 7-D SINGLE HUNG WINDOWS (#1=24210, #2=2842, #3=3048, #4=2852, #11=2558C)
5. CEILING DRYWALL WILL BE OMITTED FOR ALL ON-SITE PLUMBING CONNECTIONS
6. CLG GIRDER OVER LR/DR TO BE: 2-1 1/2"x11 1/4"x14'-0" M.L.

excel
Homes
FROM THE INS

R.R.#2 BOX 683
LIVERPOOL, PA 17045
(717) 444-3395
FAX (717) 444-7577
WWW.EXOELHOMES.COM


27 632 WALDEN 4A
1ST STORY

DRAWN BY: SJD	CHECKED BY:	DATE: 03/25/2002	SCALE: 1/4"=1'-0"
REVISIONS:			DISK NO: PR-444

03/25/02 12:07

IANIUS CONSTRUCTION

SN- /QN-?\X

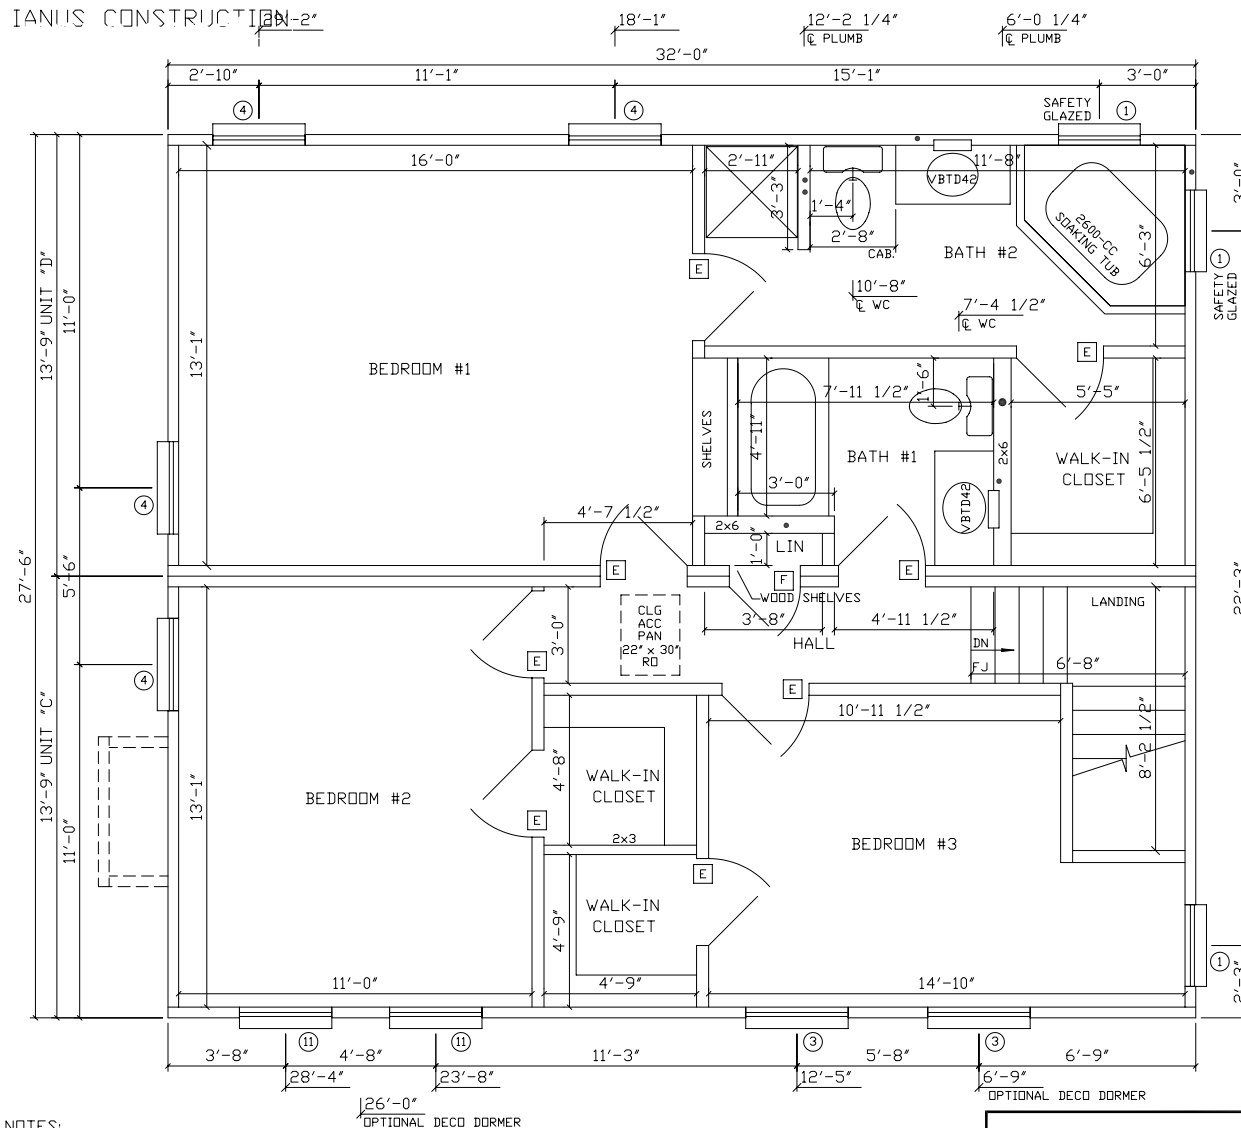

NOTES:

1. 2x4 SPF#2 EXT WALLS @ 16" O.C./2x4 MARR WALLS
2. 8'-0" CLG HT.
3. 2x10 SPF#2 FLOOR JOISTS @ 16" O.C.
4. ROOF SYSTEM TO BE 24" O.C.
5. 7-D SINGLE HUNG WINDOWS (#1=24210, #2=2842, #3=3048, #4=2852, #11=2558C)

26'-0"
OPTIONAL DECO DORMER

OPTIONAL DECO DORMER

excel
Homes
FROM THE INSIDE

R.R.#2 BOX 683
LIVERPOOL, PA 17045
(717) 444-3395
FAX (717) 444-7577
WWW.EXCELHOMES.COM

27⁶32 WALDEN 4A
2ND STORY

DRAWN BY:	CHECKED BY:	DATE:	SCALE: 1/4"=1'-0"
REVISIONS:			DISK NO:
			PR-444

03/25/02 12:07