


GENERAL NOTES:

- CEILING HEIGHT: 8' / 8'
- SNOW LOAD: 2
- WIND SPEED: 3
- EXPOSURE: 4
- SEISMIC: 5
- R-19 INSULATION OR BETTER TO BE INSTALLED IN FLOOR ON-SITE BY OTHERS
- FURNACE/BOILER MUST BE ENCLOSED IN FIRE PROTECTED ENCLOSURE IN BASEMENT, ON-SITE BY OTHERS (IF FURNACE/BOILER IS NOT ENCLOSED, OTHERS ARE RESPONSIBLE FOR RELOCATION OF EMERGENCY CUT-OFF SWITCH AS NECESSARY PER STATE AND LOCAL CODE)
- FURNACE/BOILER SPECIFICATIONS TO BE DETERMINED BY OTHERS FOR MODULAR PORTION BTU OF 6
- WATER-HAMMER ARRESTORS TO BE SUPPLIED & INSTALLED ON-SITE BY OTHERS WHERE ALL QUICK-CLOSING VALVES ARE UTILIZED.

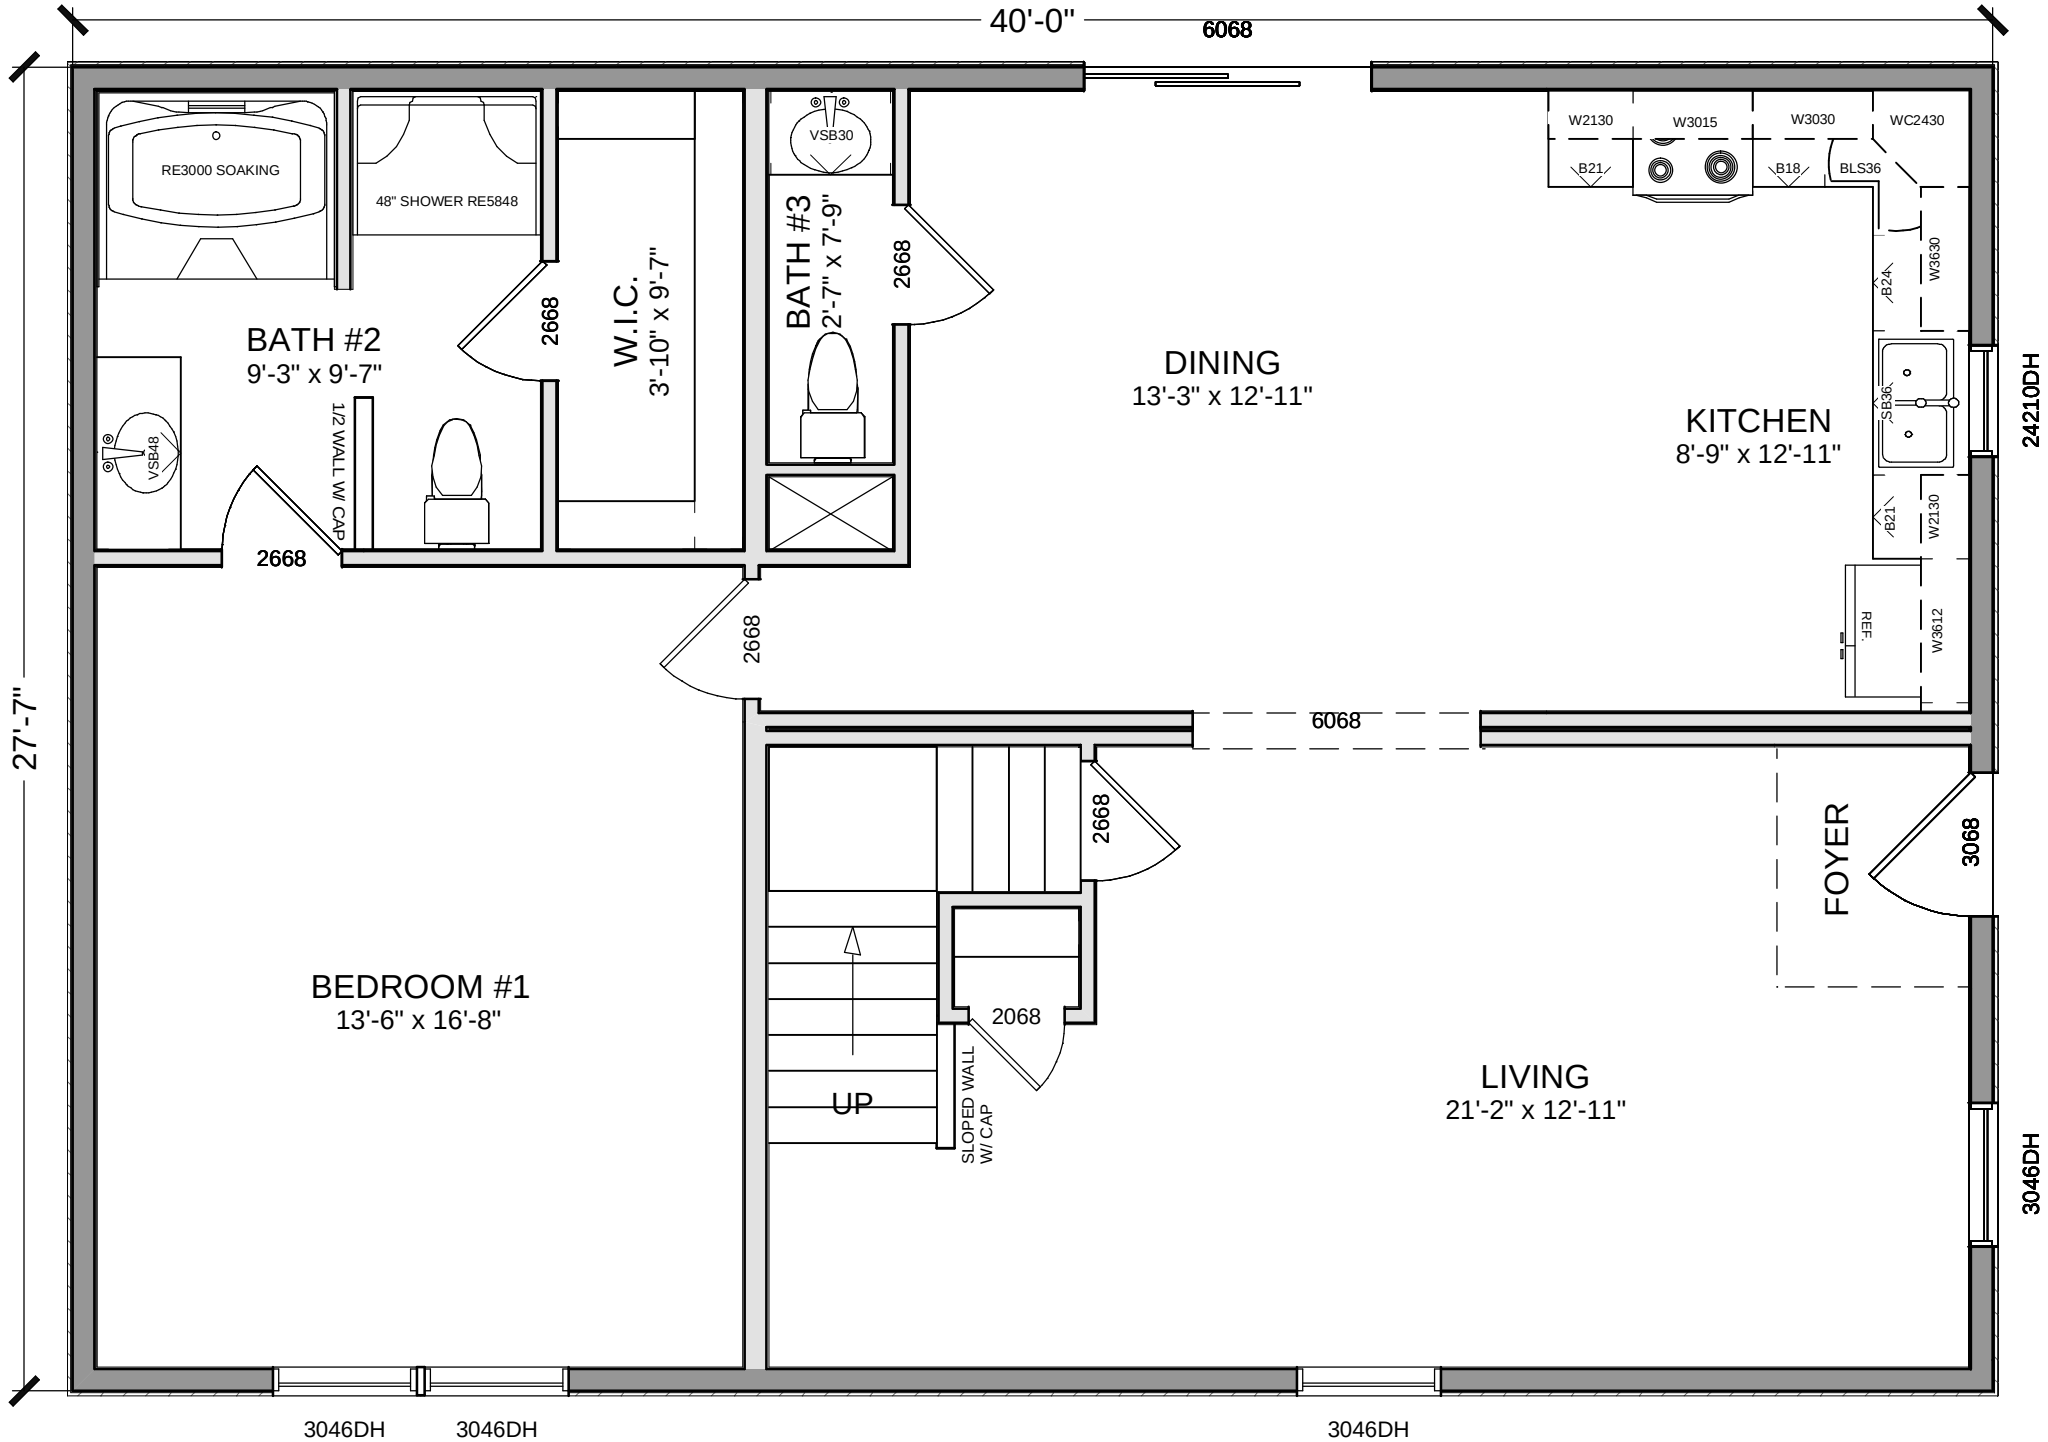

G&I HOMES

Address:
City, State, Zip

CUSTOMER NAME

Address:
City, State, Zip

SALES
PERSON:

INI

STATE:

NY

Design Homes

"The Start Of A New Design"

11 Edwards Drive, Bloomsburg, PA 17815

Phone # 1 (570) 752 - 1001

Fax # 1 (570) 752 - 1013

REVISIONS

REVISION DESCRIPTION

BY
INI

DWG #

NO

DATE

DATE

DATE

DATE

AF

AF

AF

AF

AF

AF

SCALE:

1/4"=1'-0"

1/4"=1'-0"

1/4"=1'-0"

1/4"=1'-0"

1/4"=1'-0"

BY

INI

INI

INI

INI

INI

BY

INI

INI

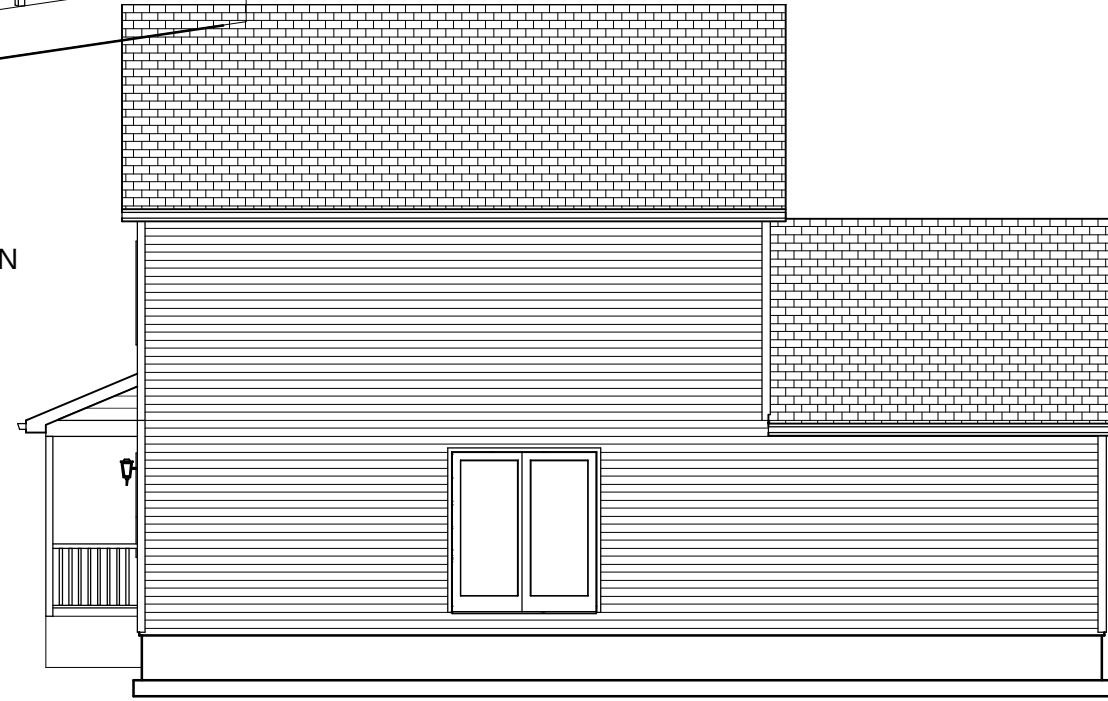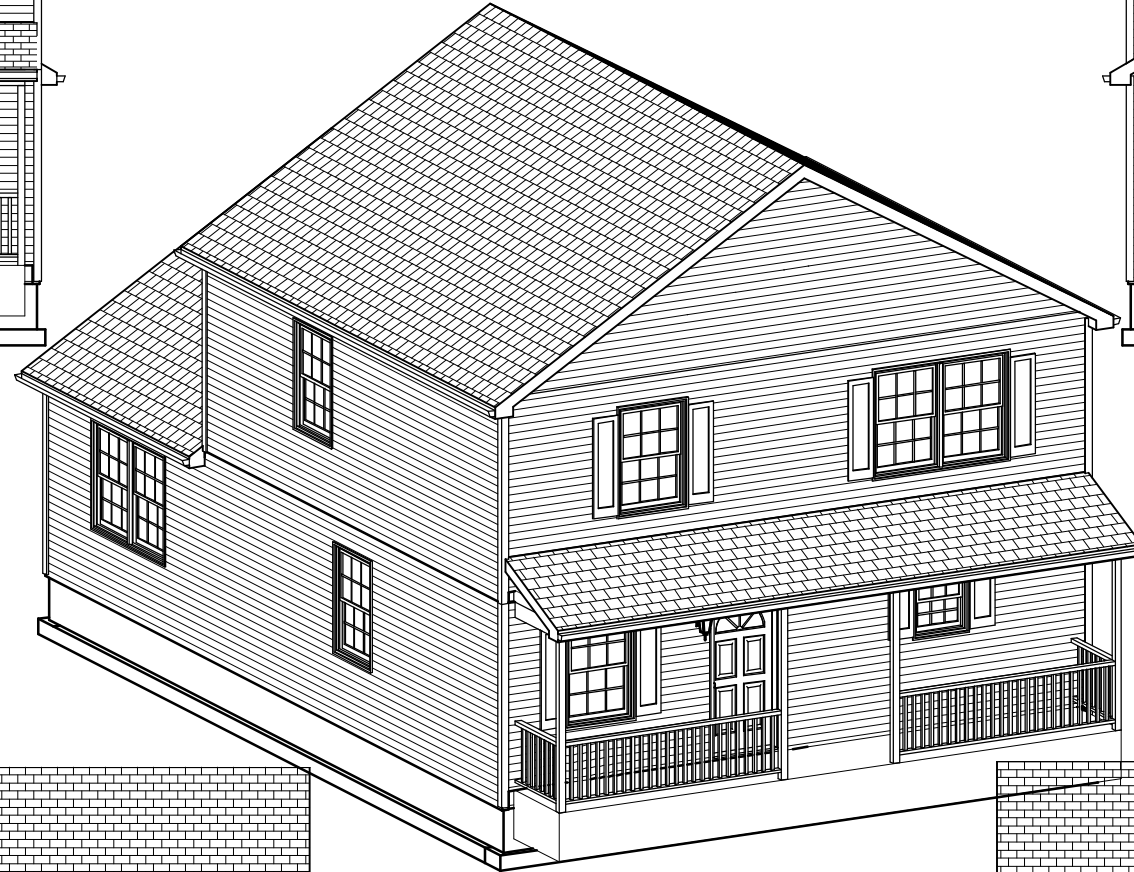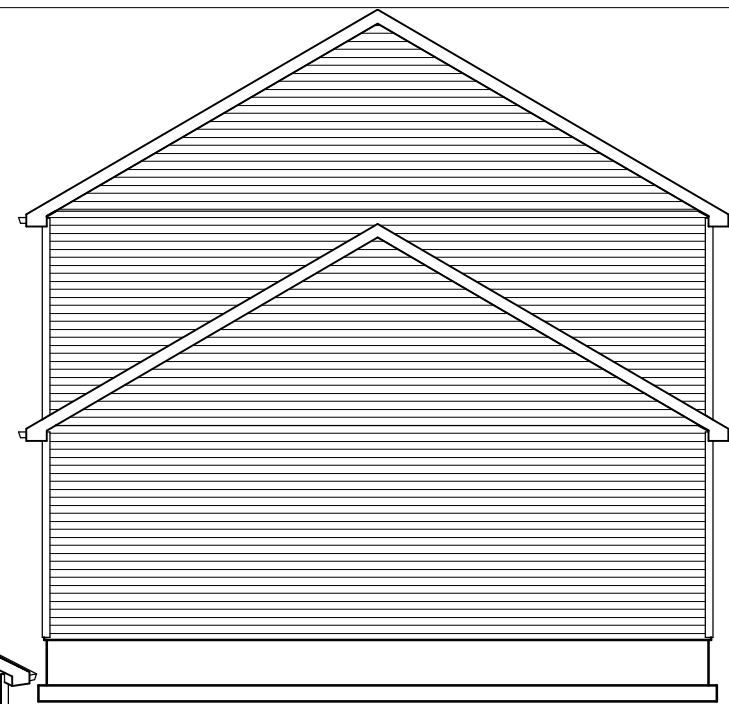

GENERAL NOTES:

- CEILING HEIGHT: 8' / 8'
 - SNOW LOAD: 2
 - WIND SPEED: 3
 - EXPOSURE: 4
 - SEISMIC: 5

LEFT

 - R-19 INSULATION OR BETTER TO BE INSTALLED IN FLOOR ON-SITE BY OTHERS
 - FURNACE/BOILER MUST BE ENCLOSED IN FIRE PROTECTED ENCLOSURE IN BASEMENT, ON-SITE BY OTHERS (IF FURNACE/BOILER IS NOT ENCLOSED, OTHERS ARE RESPONSIBLE FOR RELOCATION OF EMERGENCY CUT-OFF SWITCH AS NECESSARY PER STATE AND LOCAL CODE)
 - FURNACE/BOILER SPECIFICATIONS TO BE DETERMINED BY OTHERS FOR MODULAR PORTION BTU OF
 - WATER-HAMMER ARRESTORS TO BE SUPPLIED & INSTALLED ON-SITE BY OTHERS WHERE ALL QUICK-CLOSING VALVES ARE UTILIZED.

SERIAL #
DRAWING #
PRODUCTION BY:
PROD. DRAWING DATE:
PRODUCTION CHECKER:

DWG #	DATE	REVISIONS	BY
NO	DATE	REVISION DESCRIPTION	INI
DRAWN BY: AF		DATE: 00-00-00	SCALE: 1/4"=1'-0"
		CHECKED BY:	

Design Homes

"The Start Of A New Design"

11 Edwards Drive, Bloomsburg, PA 17815
Phone # 1 (570) 752 - 1001
Fax # 1 (570) 752 - 1013

G&I HOMES	
Address City, State, Zip	CUSTOMER NAME
BUILDER:	CUSTOMER
Address City, State, Zip	SALES PERSON: INI
STATE: NY	
MODEL: CHESHIRE TOO	
DRAWING: ELEVATIONS	
SHEET:	3