
## FOR APPRAISAL PURPOSES ONLY

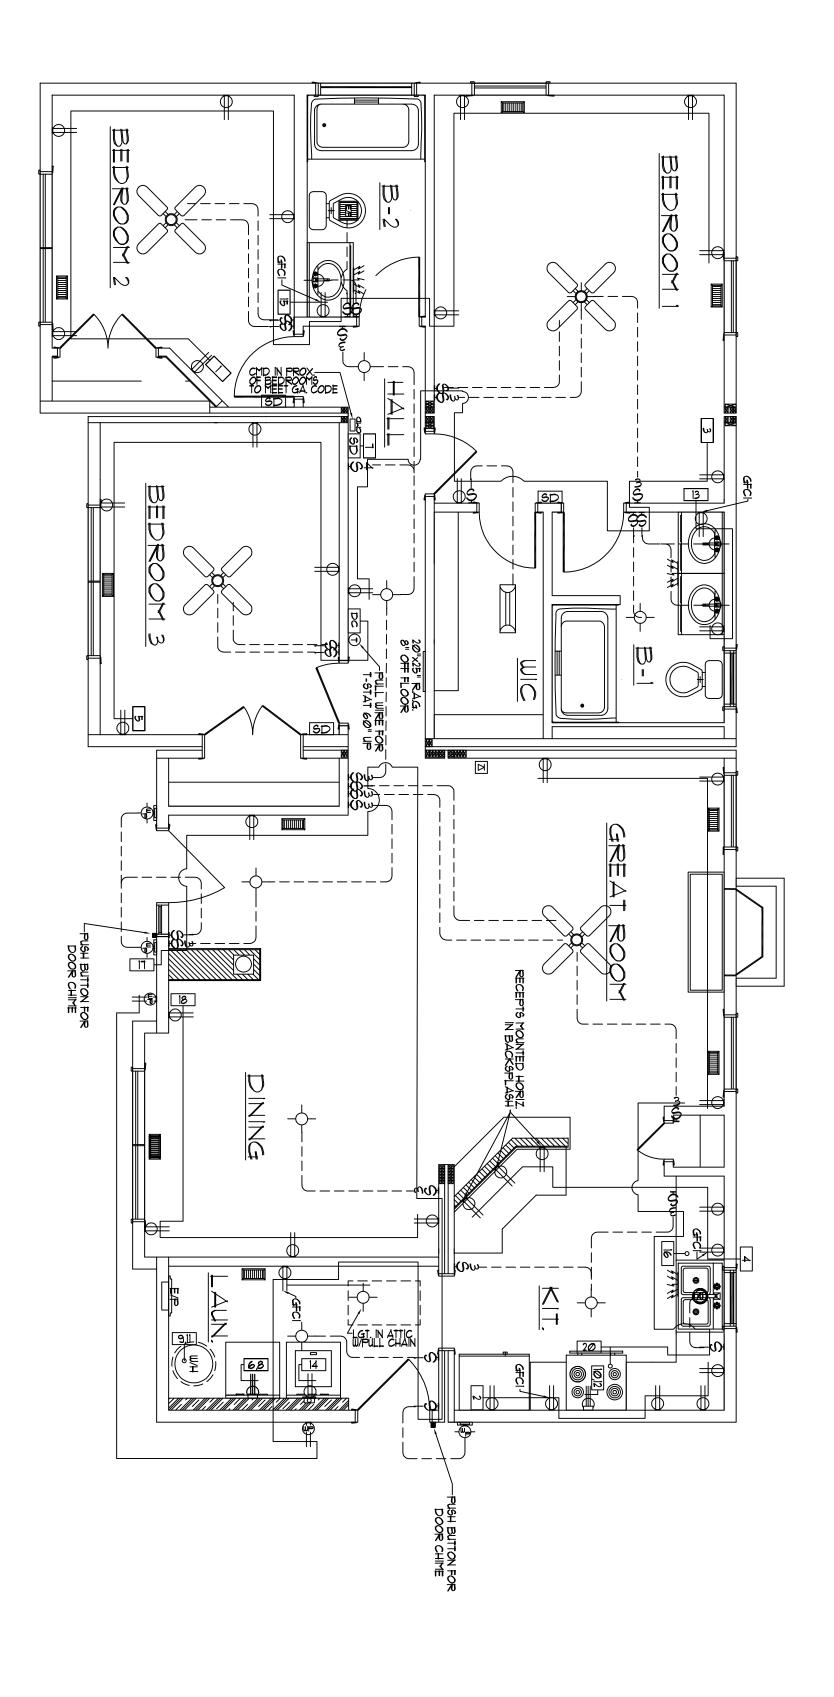

## 

NOTES: PREP FOR PADDLE FAN IN BEDROOMS AND LIV YING ROOM

A) Purchaser responsible for all service entry connections to dwelling unit main service panel.
 B) Purchaser responsible for performing complete circuit testing prior to service connection for all site wiring.

C) Exterior weatherproof recepts and light fixtures shipped for site installation by purchaser.
D) All gas pipe lines for gas appliances by purchaser.
E) All heating / cooling systems supplied and installed by purchaser per state and local codes.

NOTE: ONLY ONE HOUSE
MAY BE BUILT UTILIZING
THE PLANS THAT ARE
DESIGNATED FOR THIS
CONTRACT JOB When washer/dryer are located in basement, all inst/conn. shall be by Furch to meet current Bldg/Elec. codes.

NATIONWIDE COMPANY

REV. DATE: DESIGN DATE:

REV. DATE:

L) All exhaust fans in baths and at dryer shall be vented to the outside air by the purchaser unless otherwise specified.

M) Lock-Out clip on water heater. k) Range hoods are ventless unless otherwise specified. E.O. BOX 5511 MARTINSVILLE, VA. 24115
1100 RIVES ROAD, MARTINSVILLE, VA. 24115
(276) 632-7100
FAX (276) 632-1181

WWW. NATIONWIDECUSTOMHOMES COM 

1) AC/DC smoke detectors wired for simultaneous operation. H) Unless other wise specified, mount recept. 14" from subfloor to bottom of boxes, switches 50", Thermostat 60" G) All wiring to be per National Electric Code (Current Edition). N) Switches & Recept. in bathrooms and dressing rooms over lavinetts to be 42" up. O) Switches and recepts, over counter to be 44" up unless otherwise specified.

P) All electrical boxes on exterior walls to be sealed with foam to eliminate air infiltration.

J) GFC.I. recepts wired with feed thru for ground fault protection to all (Load side) branch circuit recept.

R) Insulation shipped for site installation by Purch to be installed in gaps at mating wall seams, and at floor \$ ceiling areas. Q) Batt insulation glued to attic access cover.

> T) All exterior wall horizonal sheathing joints to be sealed. Ceiling angles to be caulked behind crown mould (If crown mould is purchased).

U) Interior walls a openings to k around the perimeter of basement be insulated with R-13.

Wiring for phone and TV outlets are the responsibility of the purchaser. NCH to provide the outlet jack and 2x4 box with 3/4" conduit below subfloor
 Tamper Resistant Receptacles

Duplex Receptacle

We Weatherproof duplex

D= 240v Receptacle

Overhead light Reccess Light

B Weatherproof light \$ Single pole switch
\$ Three-way switch
\$ Four-way switch
Television outlet

| Telephone outlet Electric door chime

SD Smoke Detector ① Thermostat Home Office Box Carbon Monoxide Det.

Paddle Fan


Exterior Light

Heat/Fan/Light

Flood Light

Eyeball Light 4 x 10 Registers

COLLECTION/SERIES: STANDARD °LAN NAME: KINGTON REV. BY: REV. BY: DWG. BY: 关 <u>,,</u> PRODUCTION DATE: CHANGE ORDER DATE: PROCESS DATE: JOB NO: PURCHASER: CONTRACT NO .: DWG. BY: DWG. BY: C 実。 B ご PAGE NO. ð

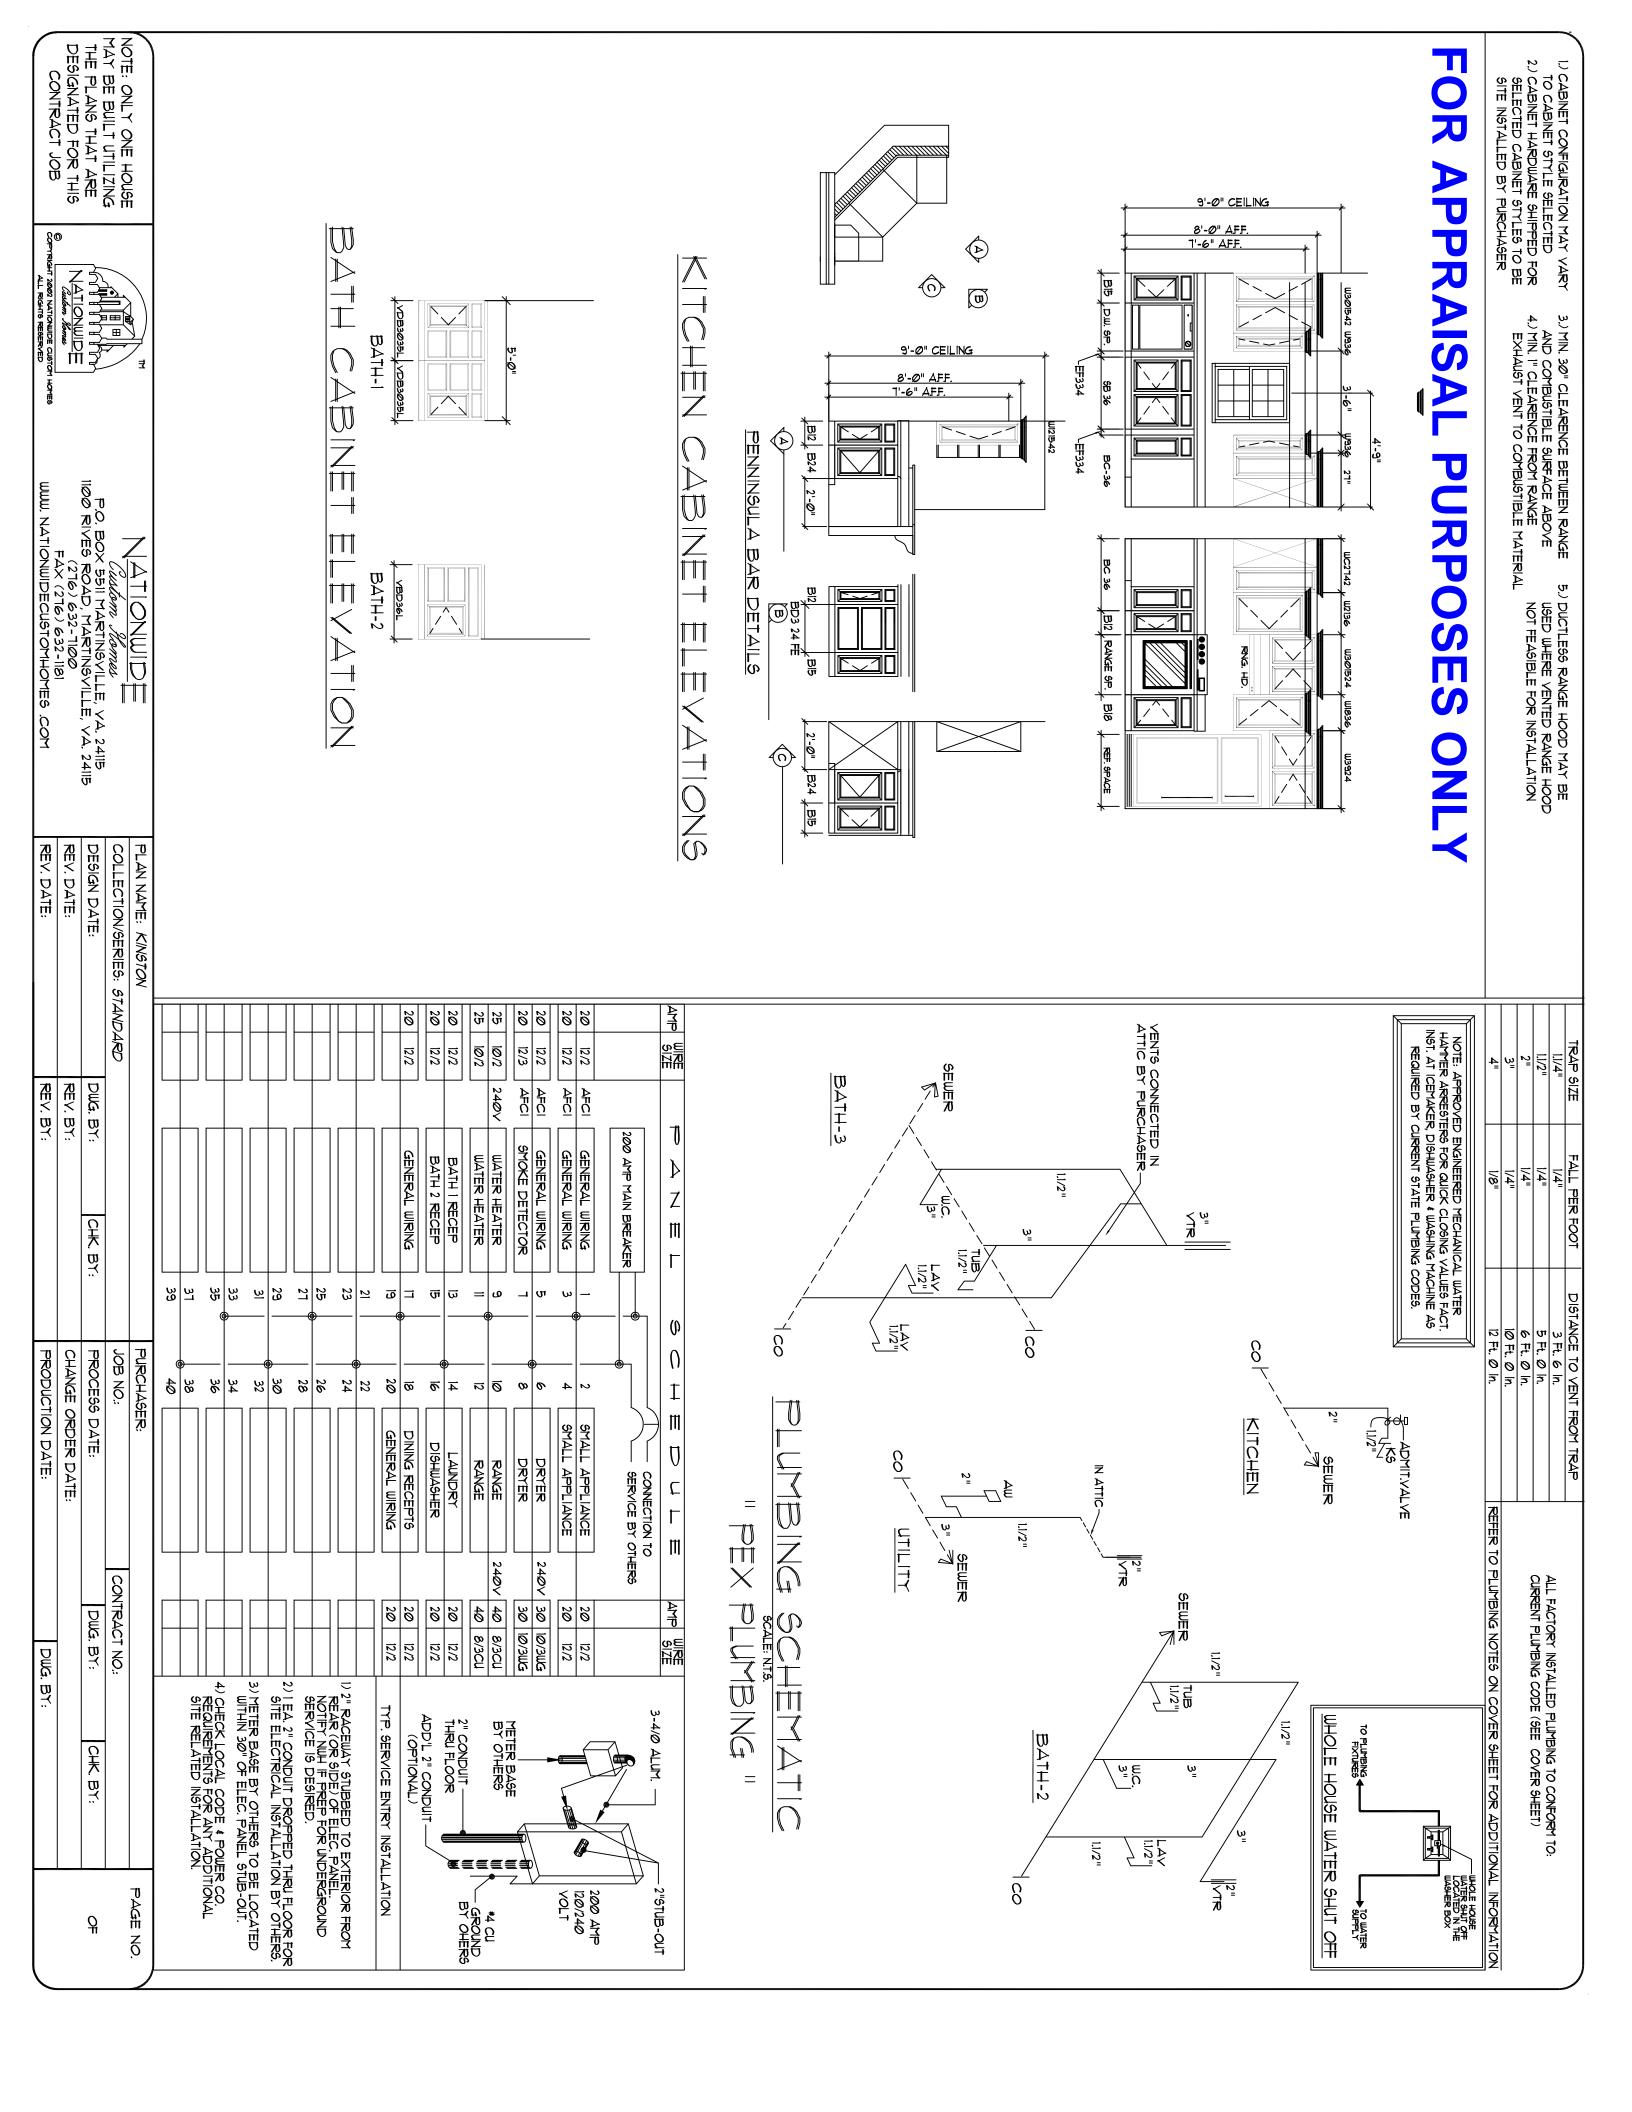

## NOTE: ONLY ONE HOUSE MAY BE BUILT UTILIZING THE PLANS THAT ARE DESIGNATED FOR THIS CONTRACT JOB TYPICAL CRAWLSPACE NOTES: A) IT SHALL BE THE RESPONSIBILITY OF THE PURCHASER TO HAVE THE FOUNDATION DESIGNED AND ENGINEERED BY OTHERS, PER ALL STATE AND LOCAL CODES, SUBJECT TO INSPECTION BY LOCAL JURISDICTION. C) REFER TO COVER SHEET FOR OTHER INFORMATION. INSTALLATION OF ANY ELECTRICAL SHALL BE THE RESPONSIBILITY OF THE PURCHASER AND MUST CONFORM TO CURRENT NATIONAL ELECTRICAL CODE. FOR 29'-0" 261 PROOF HOSE BIBB H VACCUM BREAKER PURCHASER **PURPOSES** P.O. BOX 5511 MARTINSVILLE, VA. 24115 1100 RIVES ROAD, MARTINSVILLE, VA. 24115 (276) 632-7100 FAX (276) 632-1181 WWW. NATIONWIDECUSTOMHOMES .COM 7'-1" 7'-1 3/4" 6'-5 1/4" 2'-@" 13'-10 13/16' REV. DATE: DESIGN DATE: COLLECTION/SERIES: REV. DATE: PLAN NAME: 27'-Ø" 12'-10 1/4" 6'-Ø 3/4" 6'-0 3/4" 6'-0 1/8" 6'-0 1/8" 55'-9 1/2" 55'-9 1/2" STANDARD - Io"xi6" PIERS ON 32"x32"x12" CONC. FTGS. USE 4" SOLID CAP FOR 1 STORY AND USE 8" SOLID CAP FOR 1 1/2 TO 2 1/2 STORY PIER HEIGHT NOT TO EXCEED LIMIT SET FORTH BY STATE AND LOCAL CODE REV. BY: REV. BY: DWG. BY: FRONT STOOP 8" BLOCK ON 16"x8" CONC. FTGS. W/4" SOLID CAP (N.C. USE 8" SOLID CAP FOR 2 \$ 2.1/2 STORY UNITS) 5'-11" ---MIN. 18" FROM GRADE TO BOTTOM OF JOIST COVER GRADE WAPPROVED VAPOR BARRIER 关 <u>...</u> 4'-0" L8"x16" PIERS ON 32"x24"x10" CONC. FTGS. USE 4" SOLID CAP FOR 1 STORY AND USE 8" SOLID CAP FOR 1 ½ TO 2 ½ STORY PIER HEIGHT NOT TO EXCEED LIMIT SET FORTH BY STATE AND LOCAL CODES 28'-| 3/4" 28'-0 13/16" 5'-|| |/8|| JOB NO.: PRODUCTION DATE: CHANGE ORDER DATE: PROCESS DATE: PURCHASER: 5'-2 1/4" CONTRACT NO.: 12'-0 7/8" 12'-0 7/8" DWG. BY: CRAWLSPACE VENTILATION VENTILATION BASED ON I SQ.FT. VENTILATION FOR EVERY 150 SQ.FT. OF AREA. CRAWLSPACE AREA TO BE COVERED WITH AN APPROVED VAPOR BARRIER TO ALLOW VENTILATION TO BE REDUCED TO 10% OF TOTAL REQUIRED. DWG. BY: STOOP 4-<u>-</u> CHK. BY: 5'-0 1/2" 7'-4 1/2" 11'-8 3/4" 24'-1 3/4" PAGE NO. ð