


BRENTWOOD 3A

WINDOWS	EXT. DOORS	INT. DOORS	KIT. CABIN.
(7) - #3	(1) - STD. "A"	(9) - PASSAGE	14.75 FT - WALL CAB.
(1) - #1	(2) - STD. "B"	(3) - SLIDER	12.5 FT - BASE CAB.

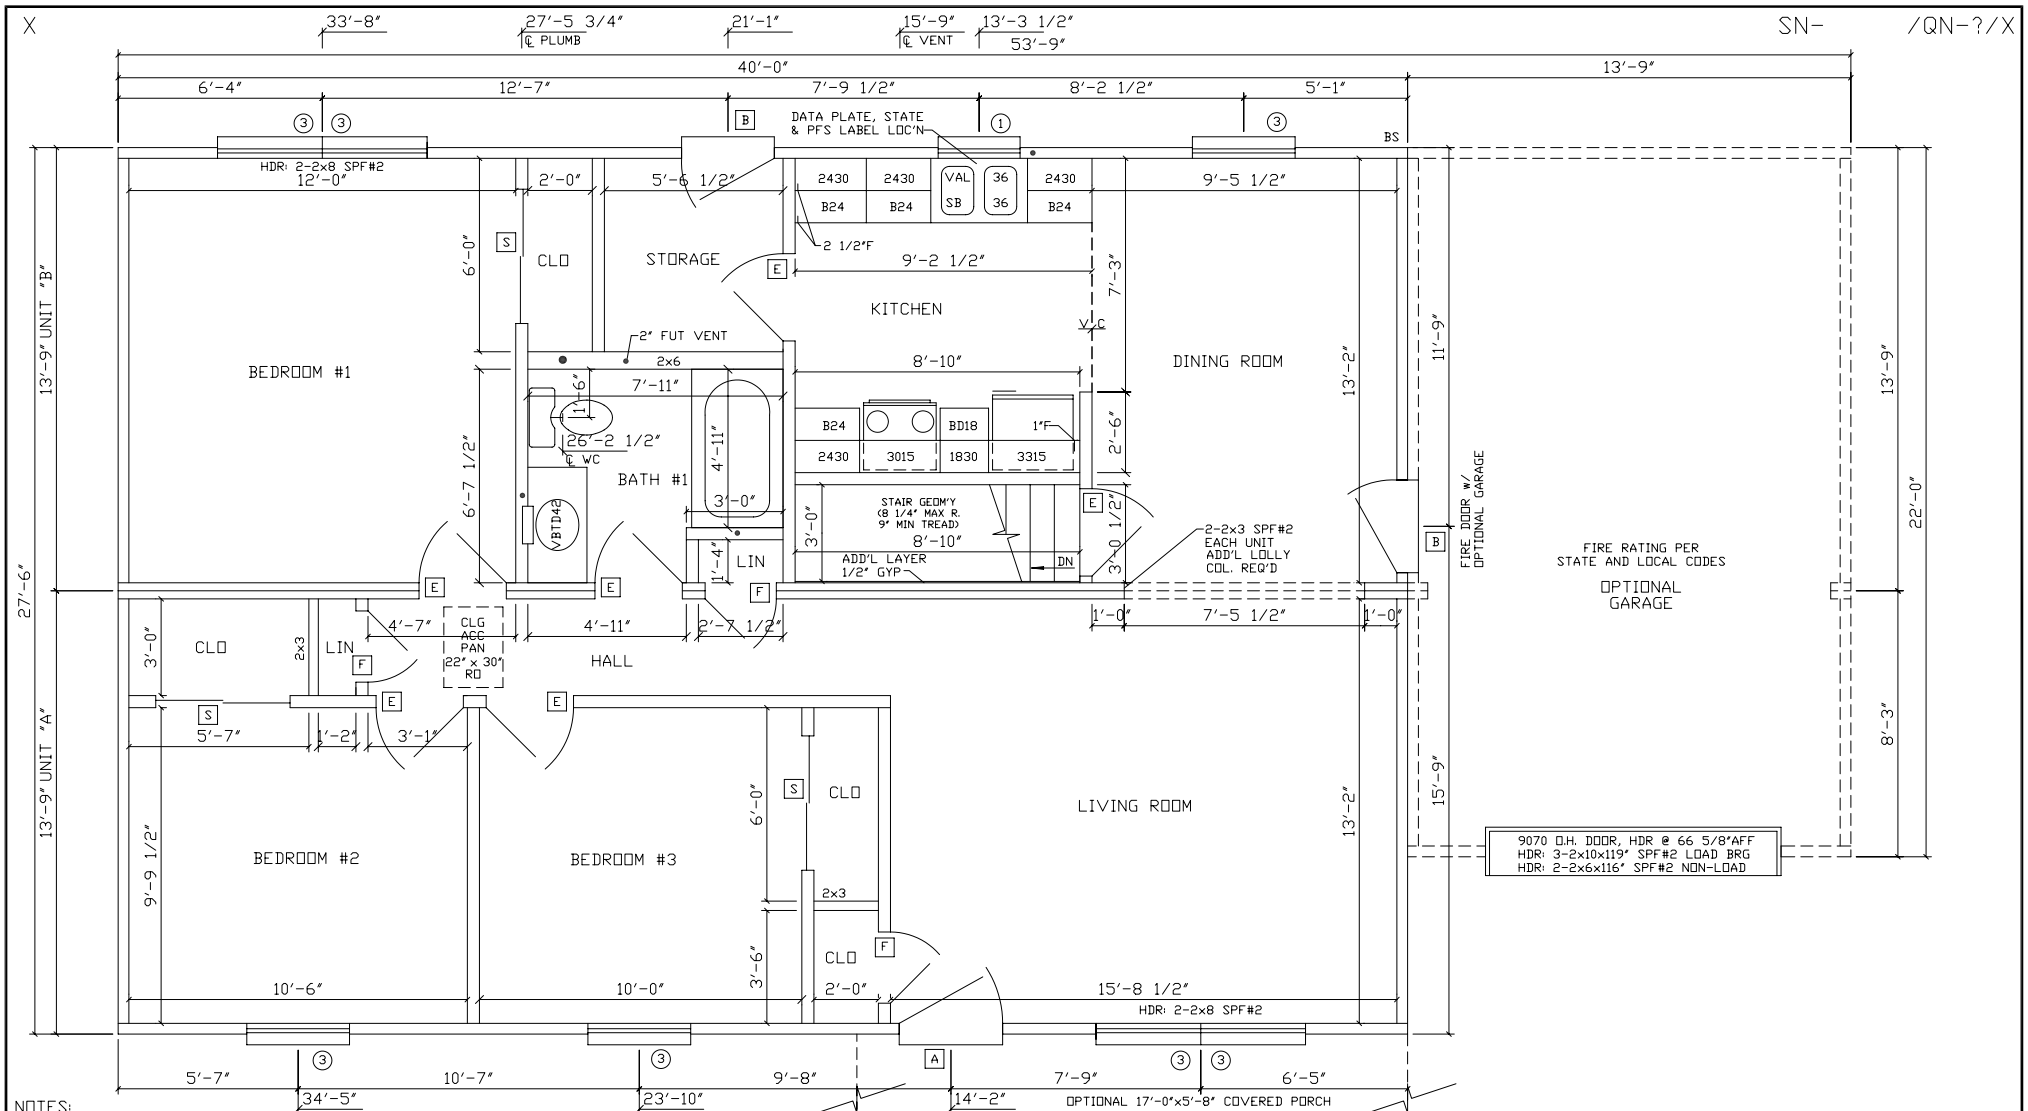

- NOTES:
1. 2x4 SPF#2 EXT WALLS @ 16" O.C./2x3 MARR WALLS
 2. 8'-0" CLG HT.
 3. 2x10 SPF#2 FLOOR JOISTS @ 16" O.C.
 4. ROOF SYSTEM TO BE 24" D.C.
 5. 7-D SINGLE HUNG WINDOWS (#1=24210, #2=2842, #3=3048, #4=2852, #11=2558C)
 6. CLG BEAM OVER LR/DR TO BE: 2-2x12x11'-0" SPF#2

excel
Homes
 FROM THE INSIDE

R.R.#2 BOX 683
 LIVERPOOL, PA 17045
 (717) 444-3395
 FAX (717) 444-7577
 WWW.EXCELHOMES.COM

27⁶40 BRENTWOOD 3A

DRAWN BY:	CHECKED BY:	DATE:	SCALE: 1/4"=1'-0"
REVISIONS:	REVISED STD. 10-23-01		DISK NO: BRENT3A