

9'-0" CEILINGS

1st. Floor = 1320

$$\begin{array}{r} \text{2nd. Floor} = 1320 \\ \hline \end{array}$$

Opt. Bedroom = 341

Total = 2981 S.F.


NOTES:


1.2x6 EXT WALLS @ 24' O.C./2x4 MARR WALLS @ 16' O.C.
2.8'-0" CLG HT

2. 9'-0" CLG HT.
3. 2x10 SPF#2 FL

4. ROOF SYSTEM TO BE 24' O.C.
5. MW BRICK MOULD S/LG HUNG WINDOWS


6. RANGE VENTING BY BLDR PER

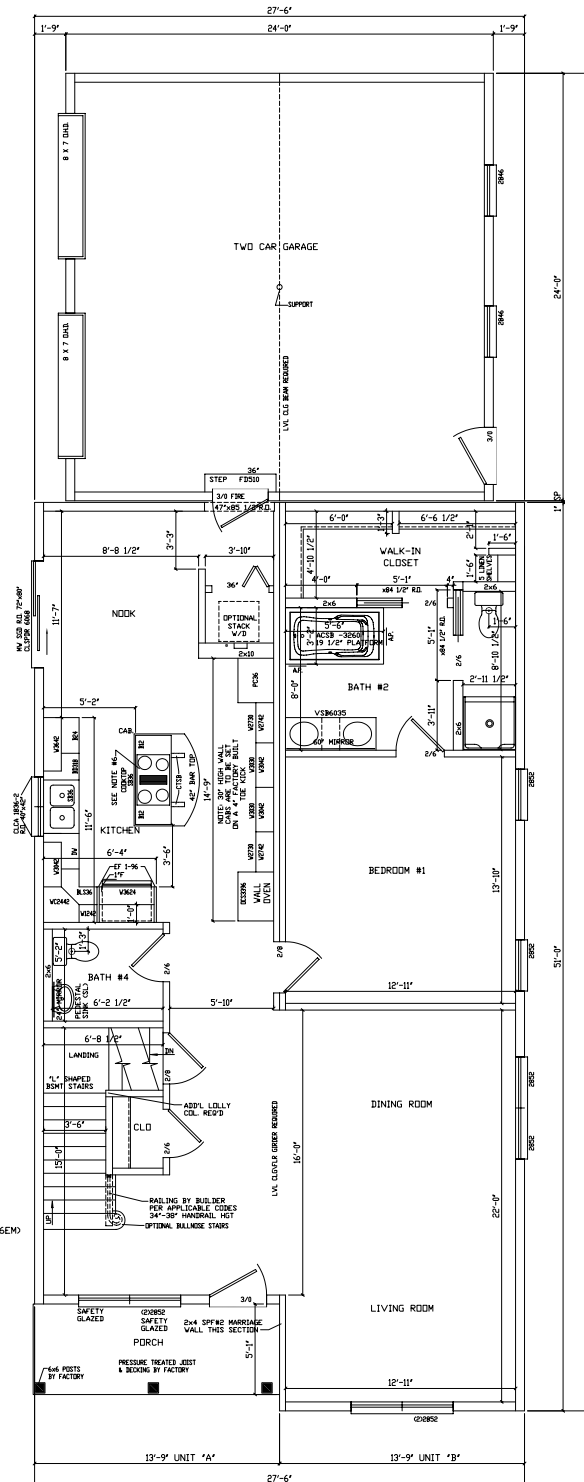


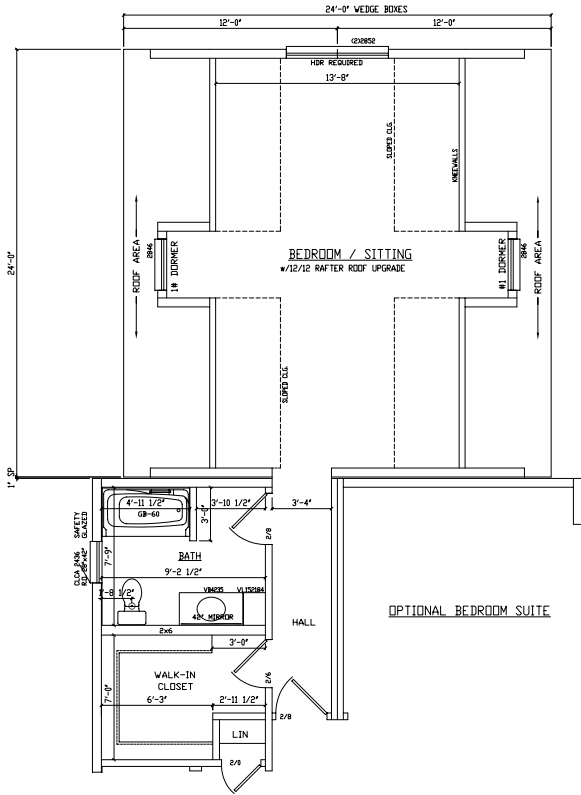


Sandstone
SECOND FLOOR PLAN LAYOUT
8'-0" CEILINGS

- NOTES:
1. 2x6 EXT WALLS @ 24" O.C./2x4 MARR WALLS @ 16" O.C.
 2. 8'-0" CLG HT.
 3. 2x10 SPF#2 FLOOR JOISTS @ 16" O.C.
 4. ROOF SYSTEM TO BE 24" O.C.
 5. MW BRICK MOULD SLG HUNG WINDOWS (TVBSH: #1=24210M, #2=2842M, #3M=3046M, #4=2852M, #11=2856EM)

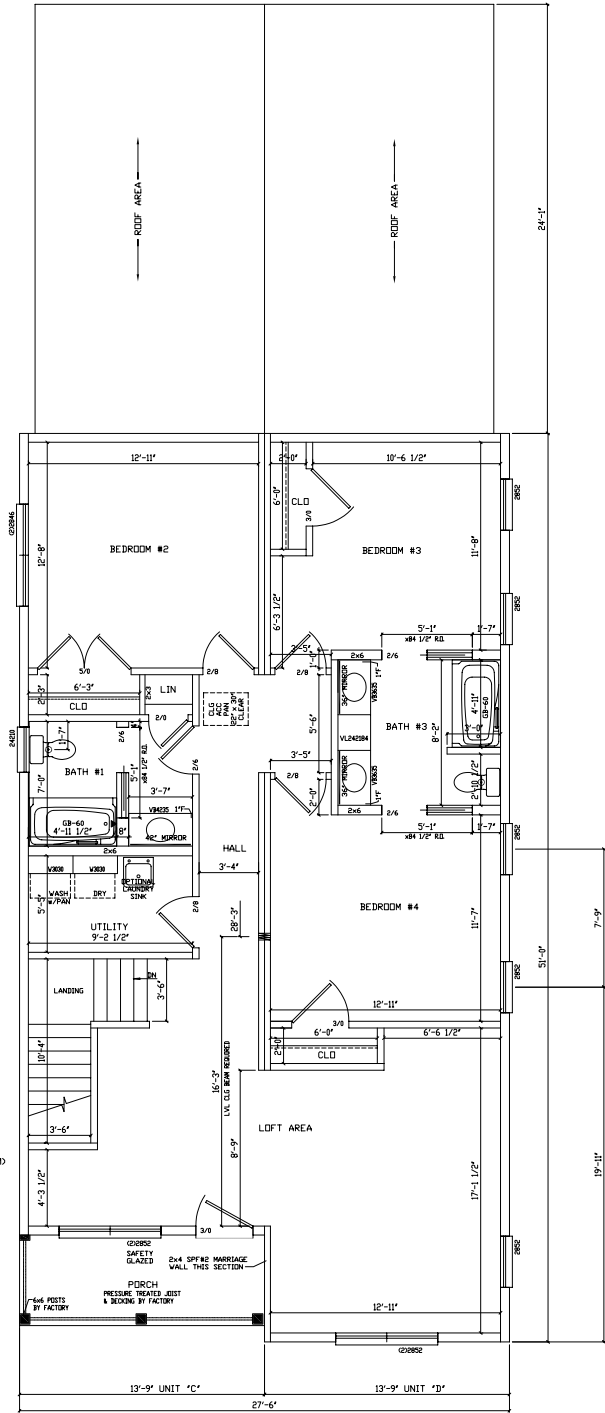

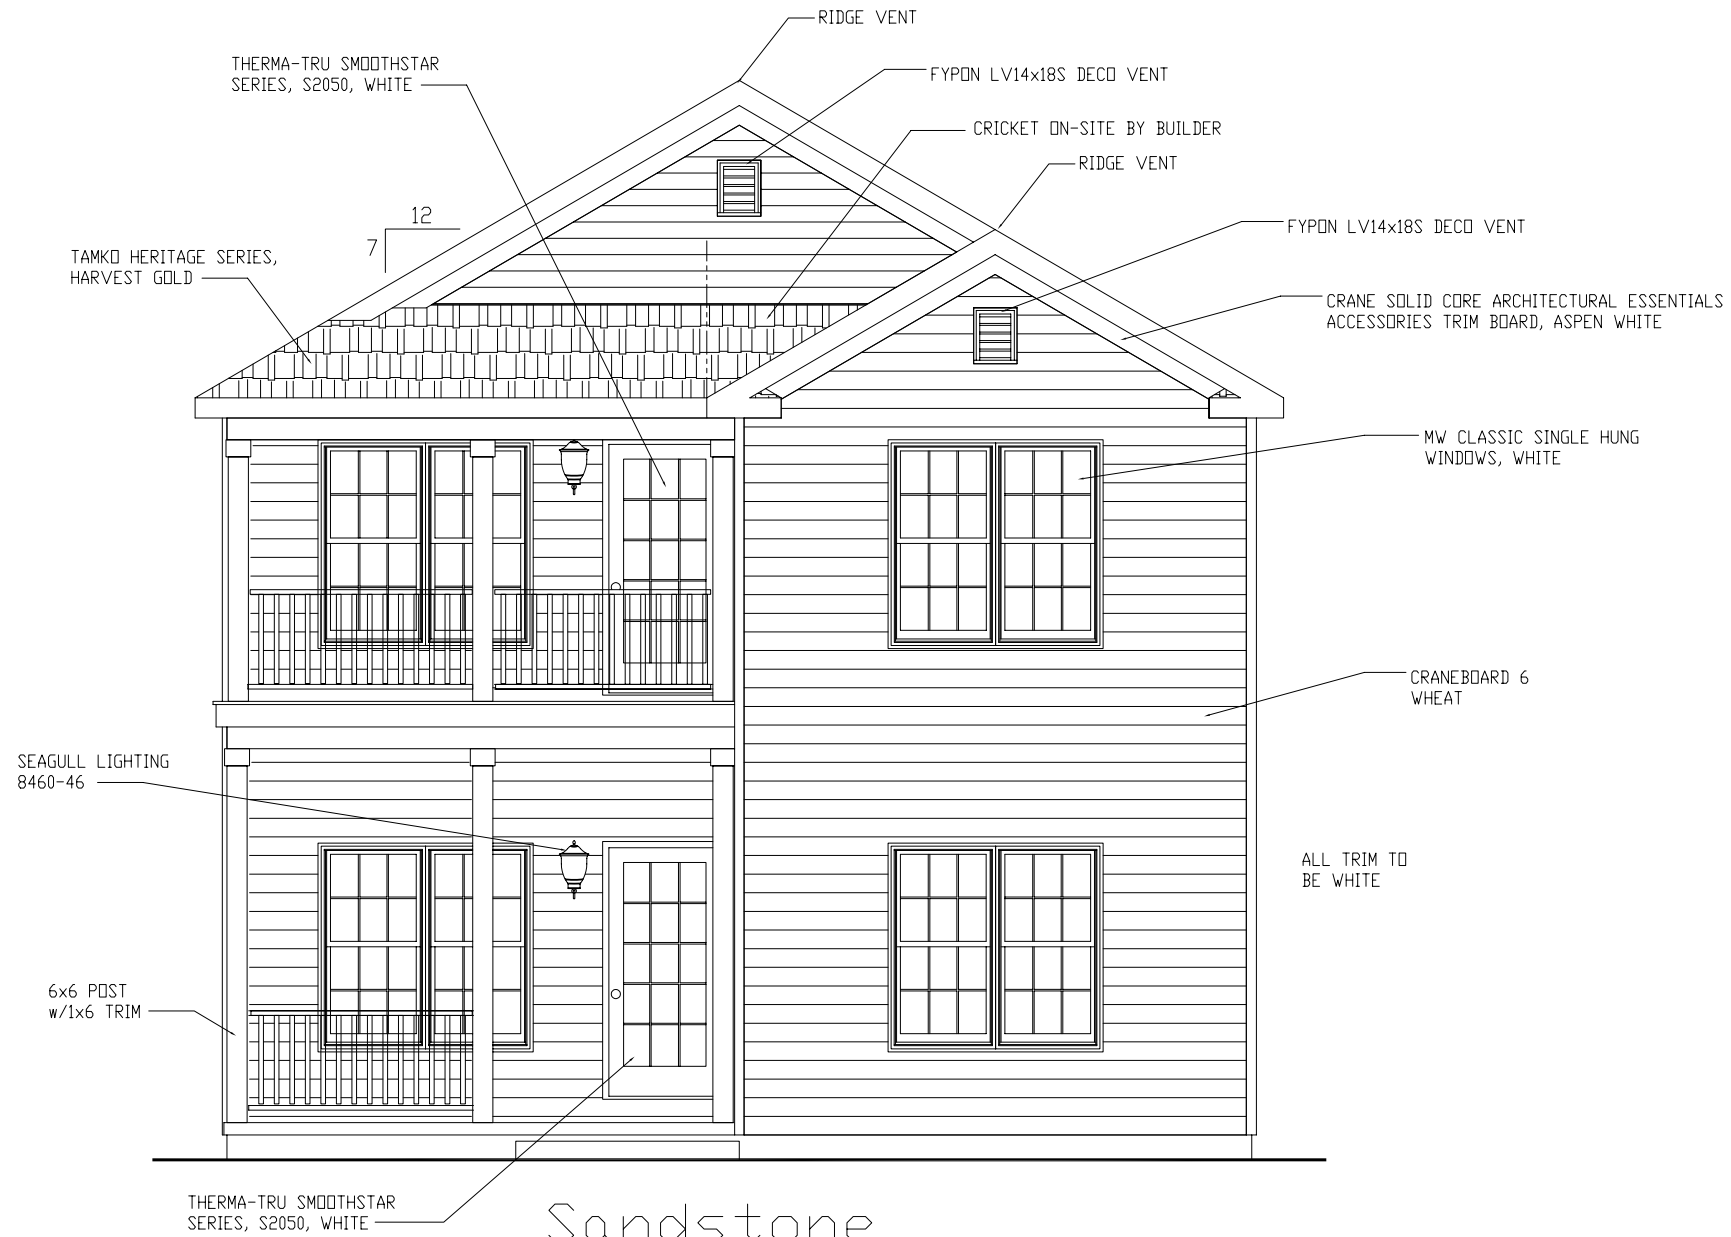


Sandstone
FRONT ELEVATION
ARCH STYLE COASTAL

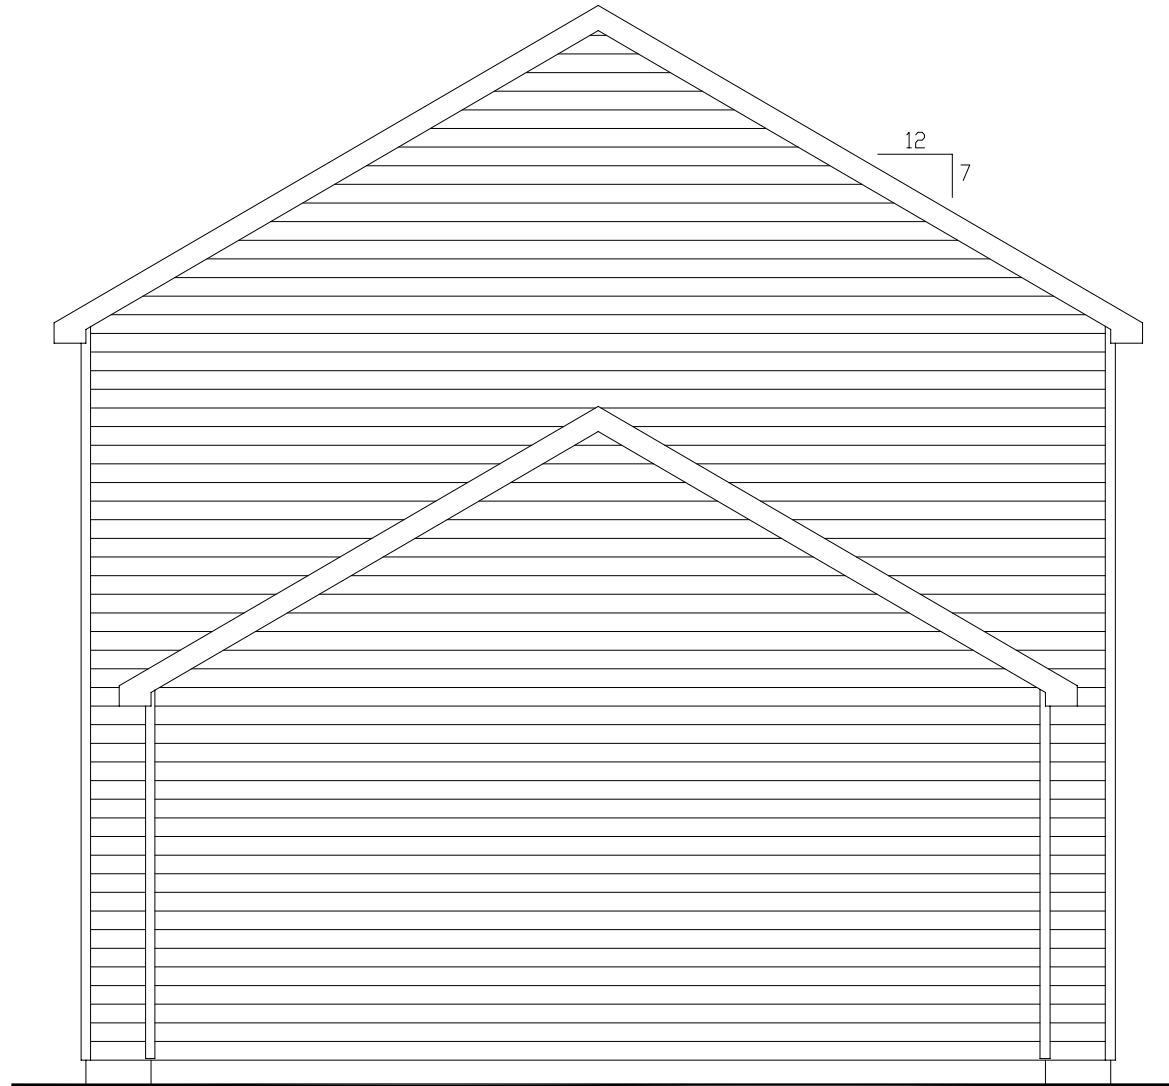

Sandstone
REAR ELEVATION
ARCH STYLE COASTAL



Sandstone
LEFT ELEVATION
ARCH STYLE COASTAL

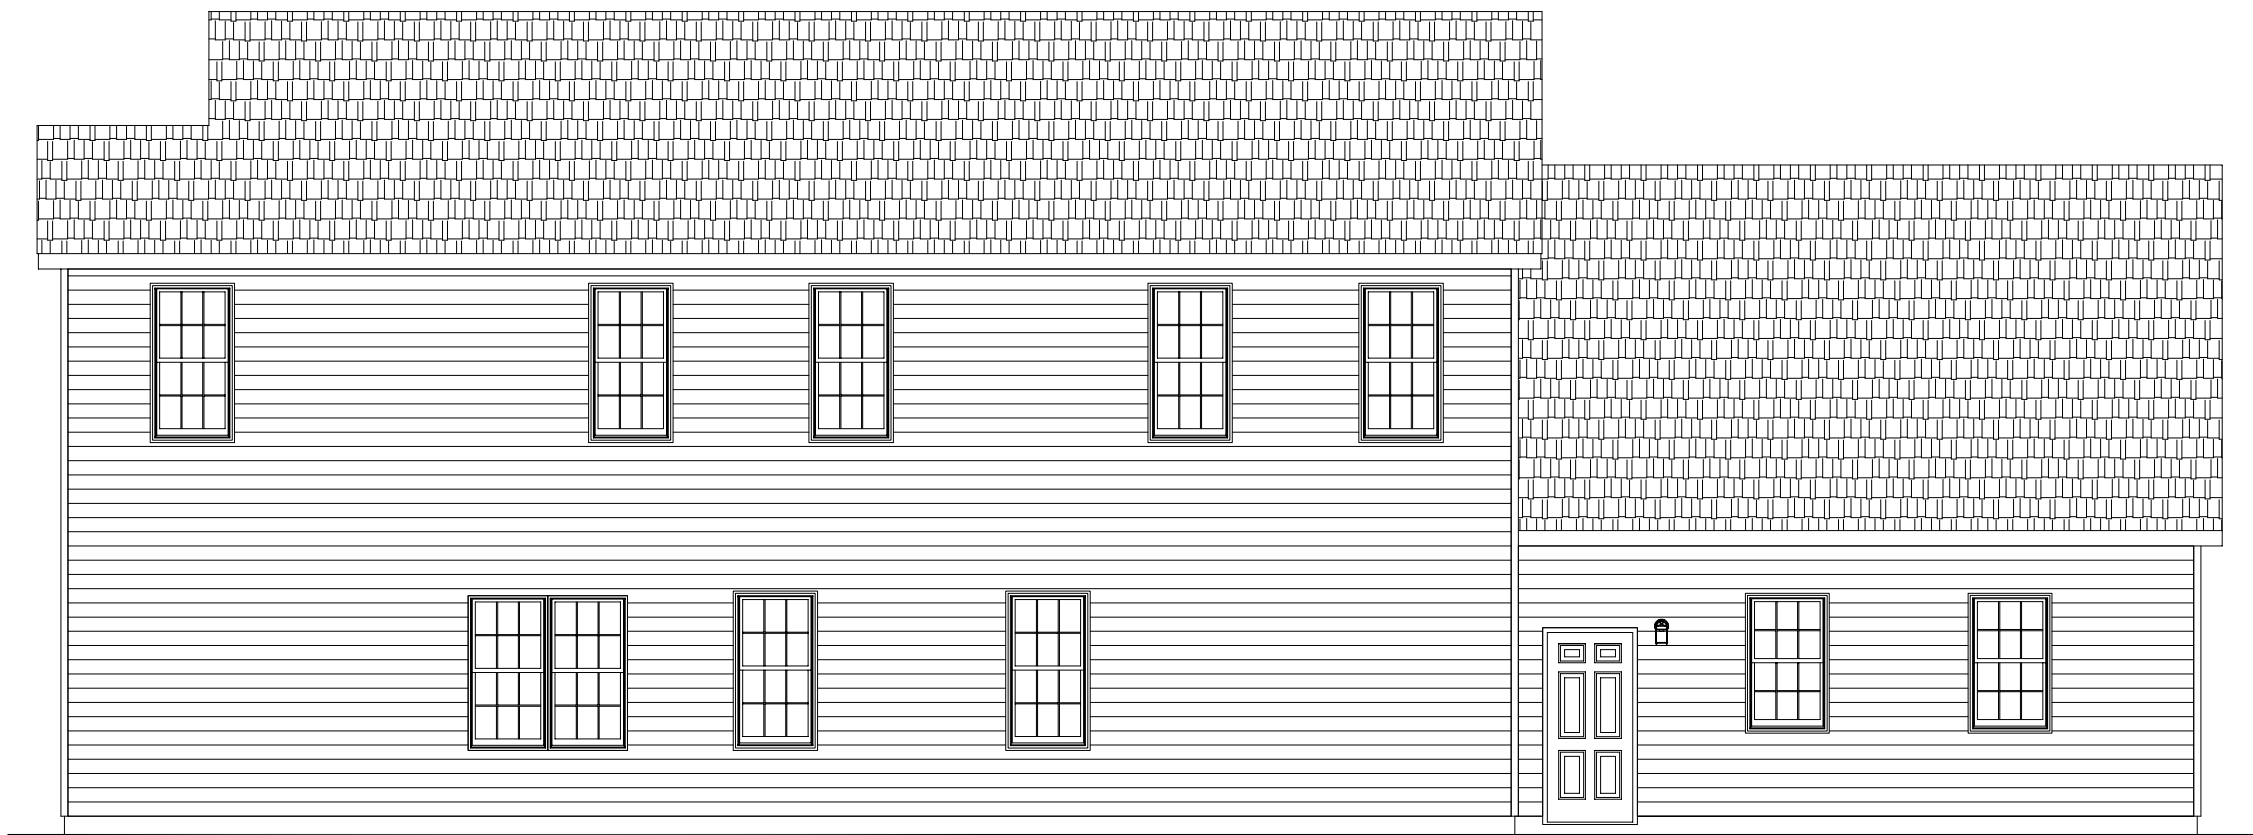

Sandstone
RIGHT ELEVATION
ARCH STYLE COASTAL