


# CONTINENTAL 3A

WINDOWS	EXT. DOORS	INT. DOORS	KIT. CABS.
(4) - 3058	(1) - STD. 'A'	(14) - PASSAGE	16 FT - WALL CAB.
(10) - #3	(2) - STD. 'B'	5 - SLIDER	13.75 FT - BASE CAB.
(4) - #1			

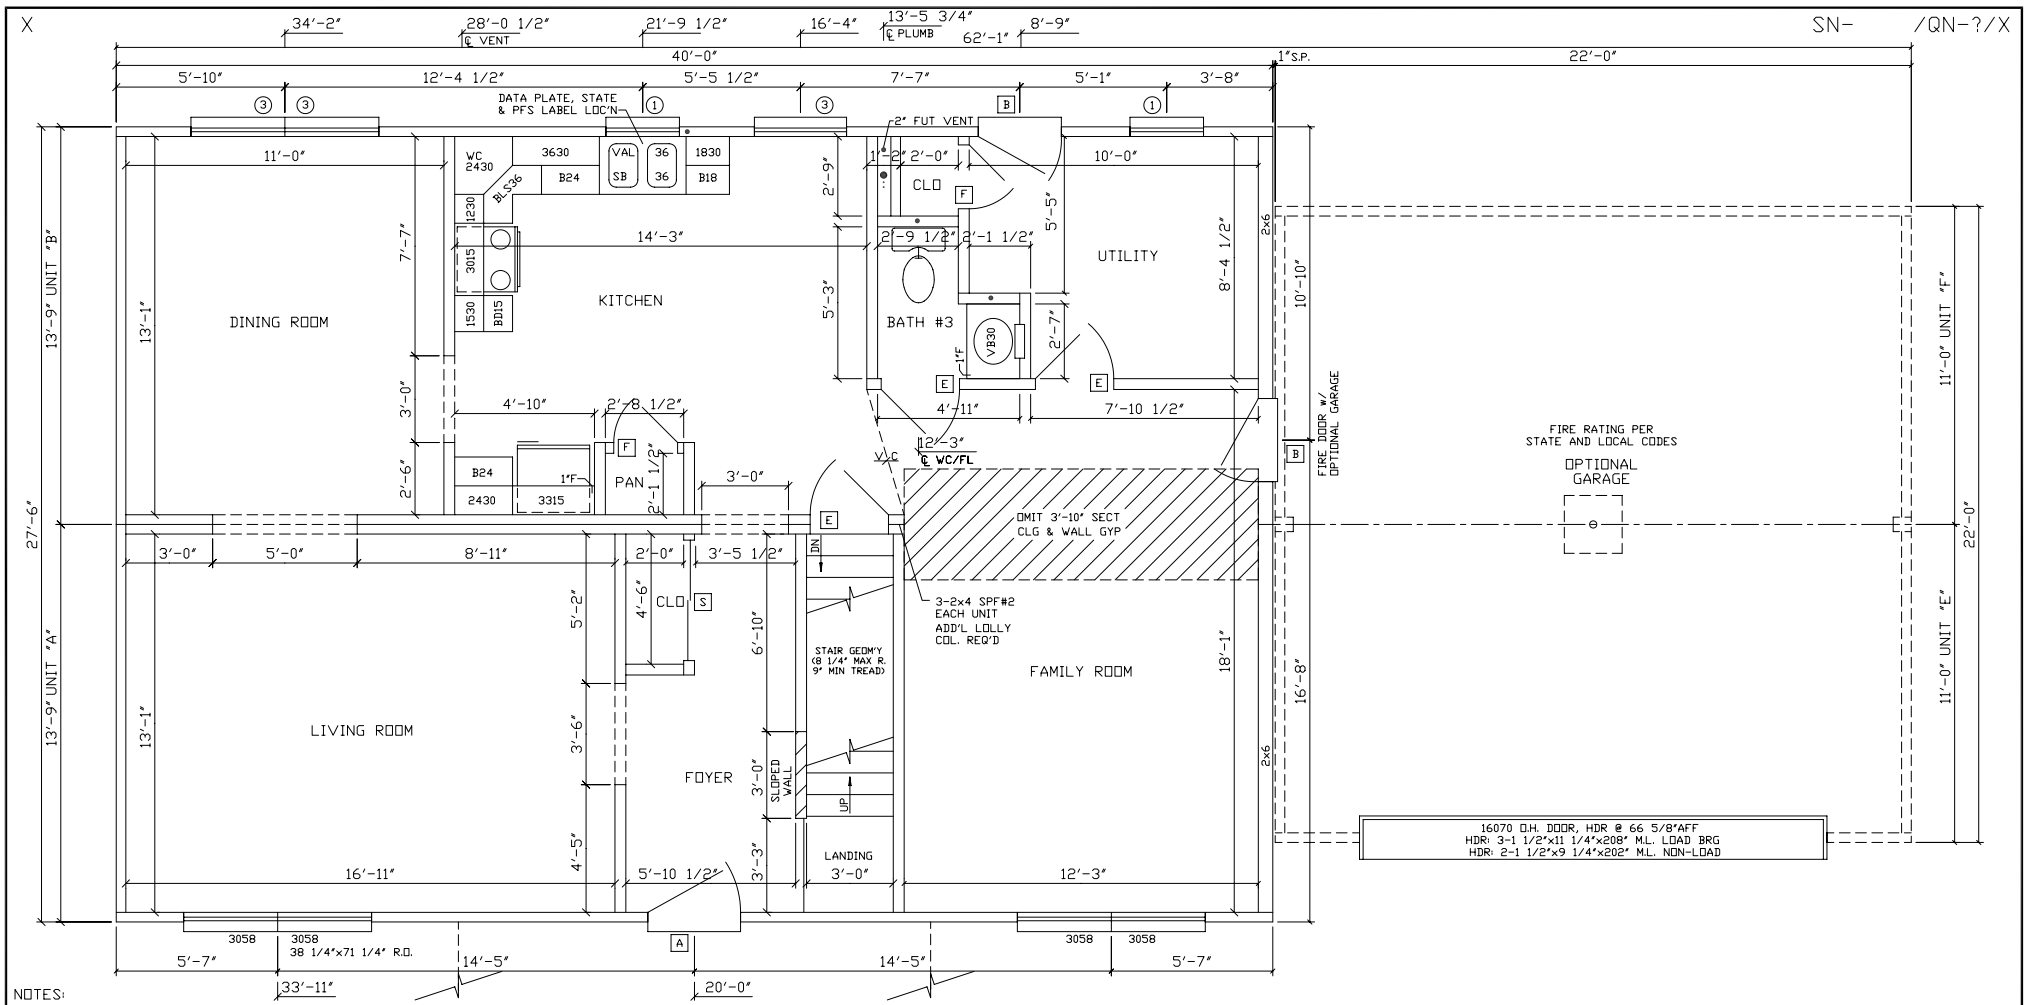

- NOTES:
- 2x4 SPF#2 EXT WALLS @ 16" O.C./2x4 MARR WALLS(EXCEPT AS NOTED)
  - 8'-0" CLG HT.
  - 2x10 SPF#2 FLOOR JOISTS @ 16" O.C.
  - 7-D SINGLE HUNG WINDOWS (#1=24210, #2=2842, #3=3048, #4=2852, #11=2558C)
  - CEILING DRYWALL WILL BE OMITTED FOR ALL ON-SITE PLUMBING CONNECTIONS
  - CLG GIRDER OVER FAM TO BE: 2-1 1/2"x11 1/4"x22'-0" M.L.


**excel**  
*Homes*  
 FROM THE INSIDE OUT  
 WWW.EXCELHOMES.COM

R.R.#2 BOX 683  
 LIVERPOOL, PA 17045  
 (717) 444-3395  
 FAX (717) 444-7577

27<sup>6</sup>40 CONTINENTAL 3A  
 1ST STORY

DRAWN BY:	CHECKED BY:	DATE:	SCALE: 1/4"=1'-0"
REVISIONS: REV. STD 10-29-01			DISK NO: CONTL3A

01/14/02 08:17

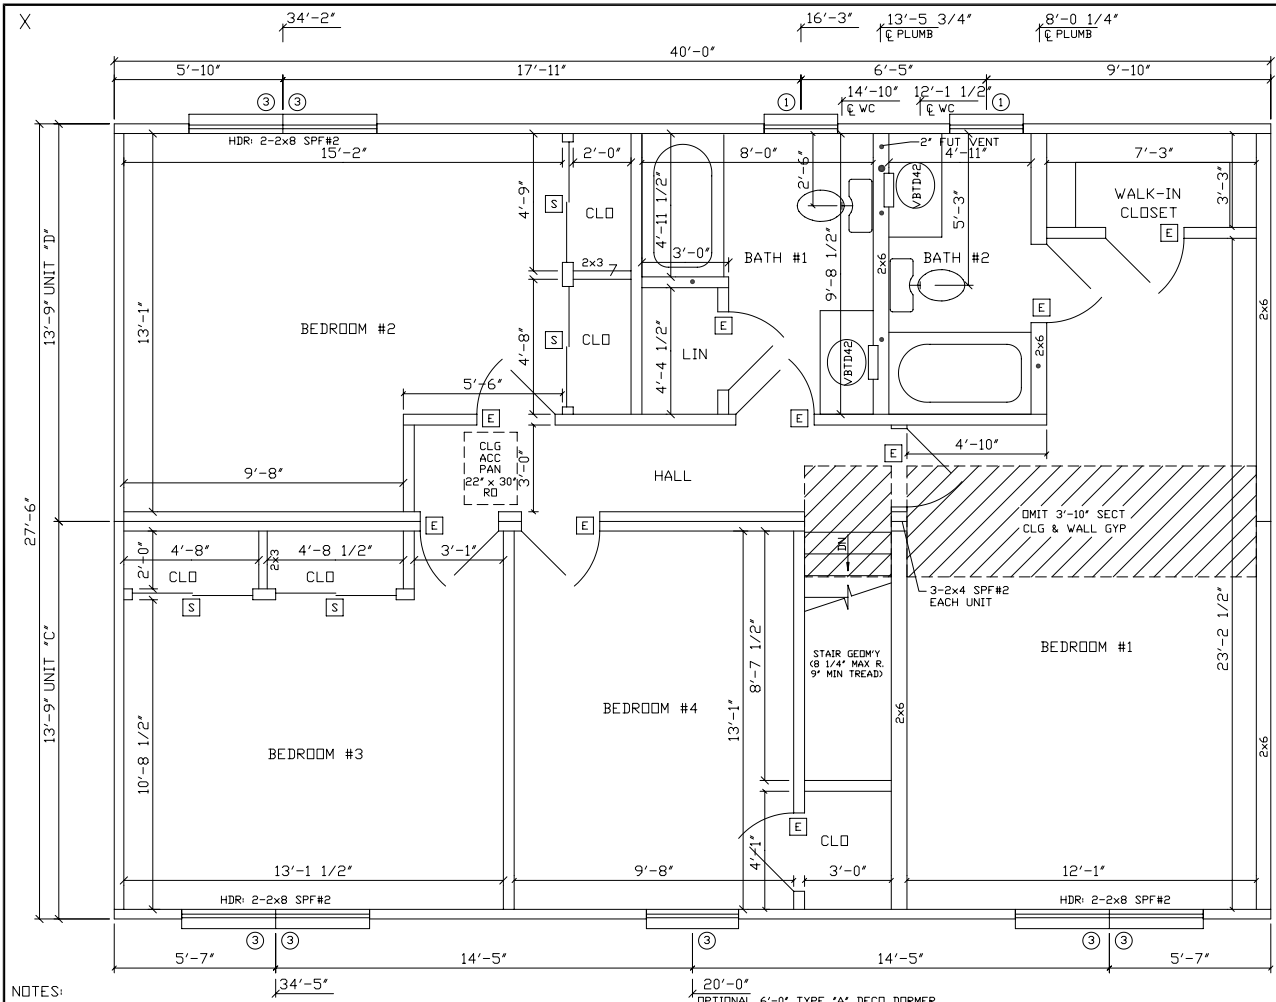

- NOTES:
1. 2x4 SPF#2 EXT WALLS @ 16" O.C./2x4 MARR WALLS (EXCEPT AS NOTED)
  2. 8'-0" CLG HT.
  3. 2x10 SPF#2 FLOOR JOISTS @ 16" O.C.
  4. ROOF SYSTEM TO BE 24" O.C.
  5. 7-D SINGLE HUNG WINDOWS (#1=24210, #2=2842, #3=3048, #4=2852, #11=2558C)
  6. CLG. BEAM OVER BR#1 TO BE 2-1 1/2"x11 1/4"x19'-0" M.L.
  7. FLR GIRDER UNDER BD#1 TO BE 2-1 1/2"x9 1/4"x22'-0" M.L.
- OPTIONAL 6'-0" TYPE "A" DECO DORMER

**excel**  
*Homes*  
 FROM THE INSIDE OUT

R.R.#2 BOX 683  
 LIVERPOOL, PA 17045  
 (717) 444-3395  
 FAX (717) 444-7577  
 WWW.EXCELHOMES.COM

27 <sup>6</sup> 40 CONTINENTAL 3A 2ND STORY			
DRAWN BY:	CHECKED BY:	DATE:	SCALE: 1/4"=1'-0"
REVISIONS: REV. STD 10-29-01		DISK NO:	CONTL3A
01/14/02 0817			