


CRESTWOOD 2A			
WINDOWS	EXT. DOORS	INT. DOORS	KIT. CAB.
(9) - #3	(1) - STD. 'A'	(9) - PASSAGE	13.75 FT. - WALL CAB.
(1) - #1	(2) - STD. 'B'	(5) - SLIDERS	11.5 FT. - BASE CAB.
(1) - #1 S.G.			

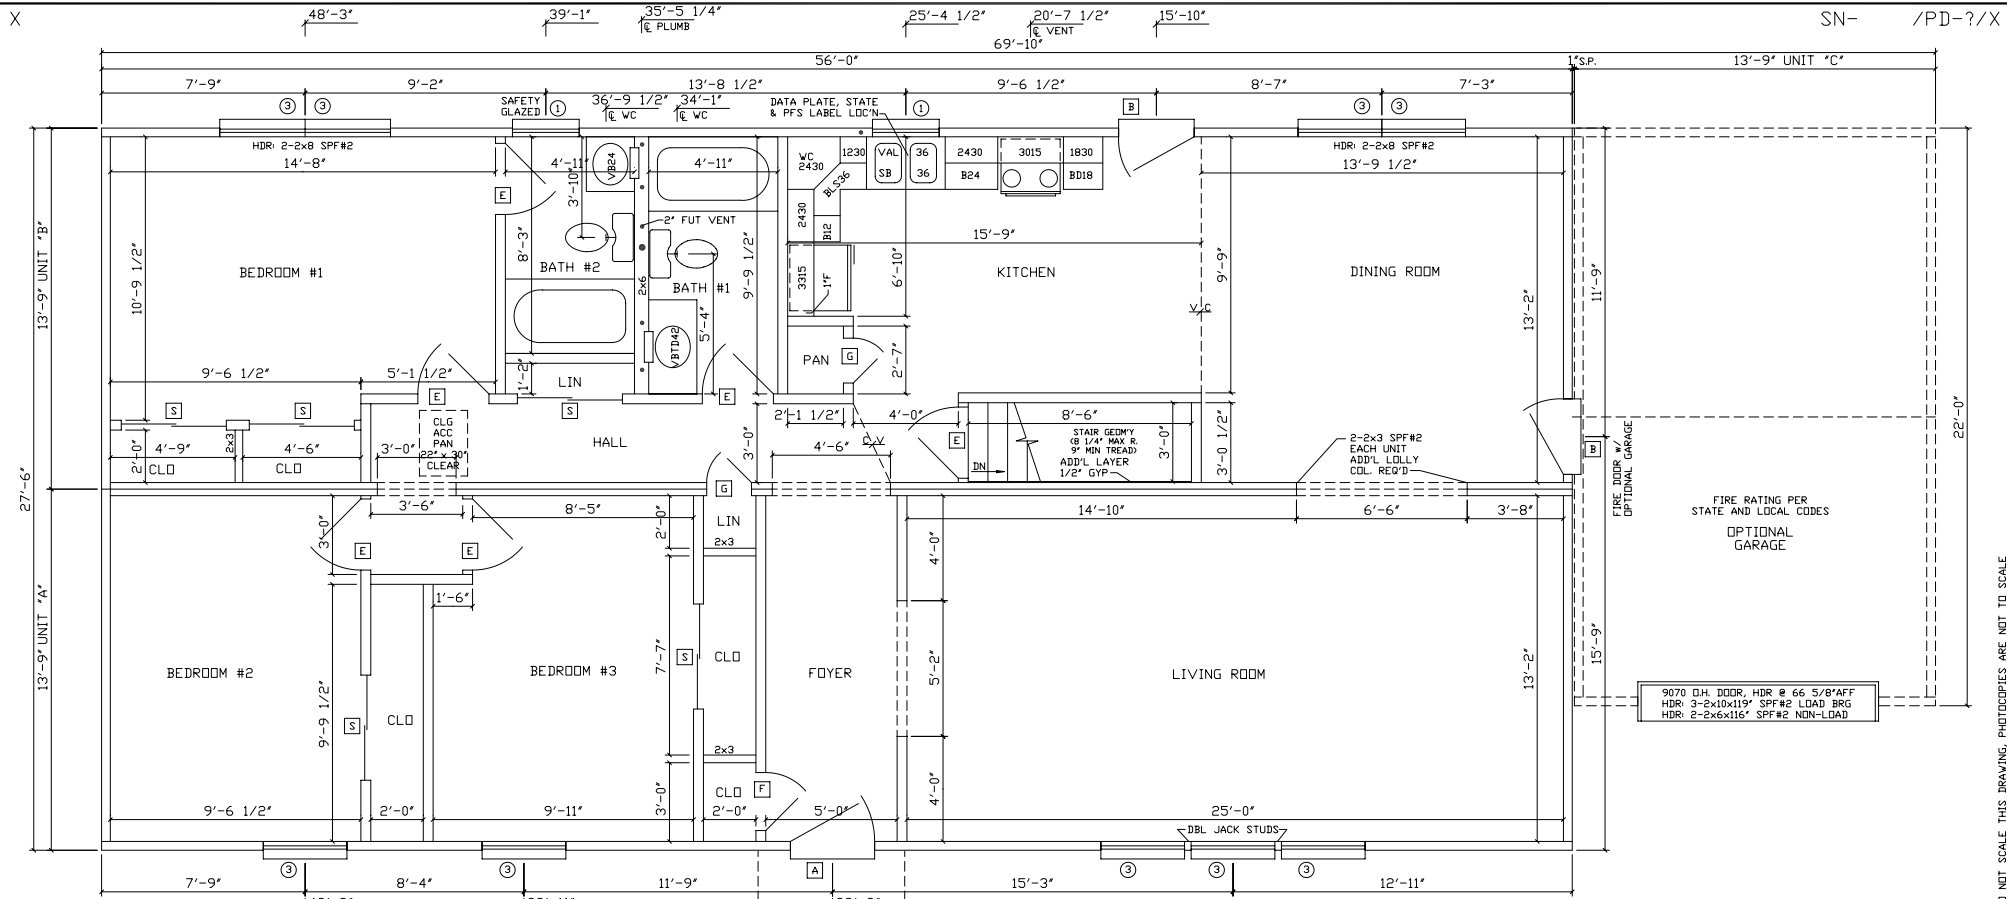

- NOTES:
- 2x4 SPF#2 EXT WALLS @ 16" O.C./2x3 MARR WALLS
 - 8'-0" CLG HT.
 - 2x10 SPF#2 FLDR JOISTS @ 16" O.C.
 - ROOF SYSTEM TO BE 24" O.C.
 - 7-D SINGLE HUNG WINDOWS (#1=24210, #2=2842, #3=3048, #4=2852, #11=2558C)
 - CLG BEAM OVER LR/DR TO BE: 2-2x12x13'-0" SPF#2

excel Homes
FROM THE INSIDE

R.R.#2 BOX 683
LIVERPOOL, PA 17045
(717) 444-3395
FAX (717) 444-7577
WWW.EXCELHOMES.COM
01/14/02 0817

27 ⁶ 56 CRESTWOOD 2A			
DRAWN BY:	CHECKED BY:	DATE:	SCALE: 1/4"=1'-0"
REVISIONS/REV. STD 10-26-01			DISK NO: STD

DO NOT SCALE THIS DRAWING. PHOTOCOPIES ARE NOT TO SCALE.