


# LAKEWOOD 4A

WINDOWS	EXT. DOORS	INT. DOORS	KIT. CABIN.
(8) - #3	(1) - STD. *A*	(10) - PASSAGE	12.75 FT -WALL CAB.
(1) - #1	(2) - STD. *B*	(3) - SLIDER	14.5 FT -BASE CAB.

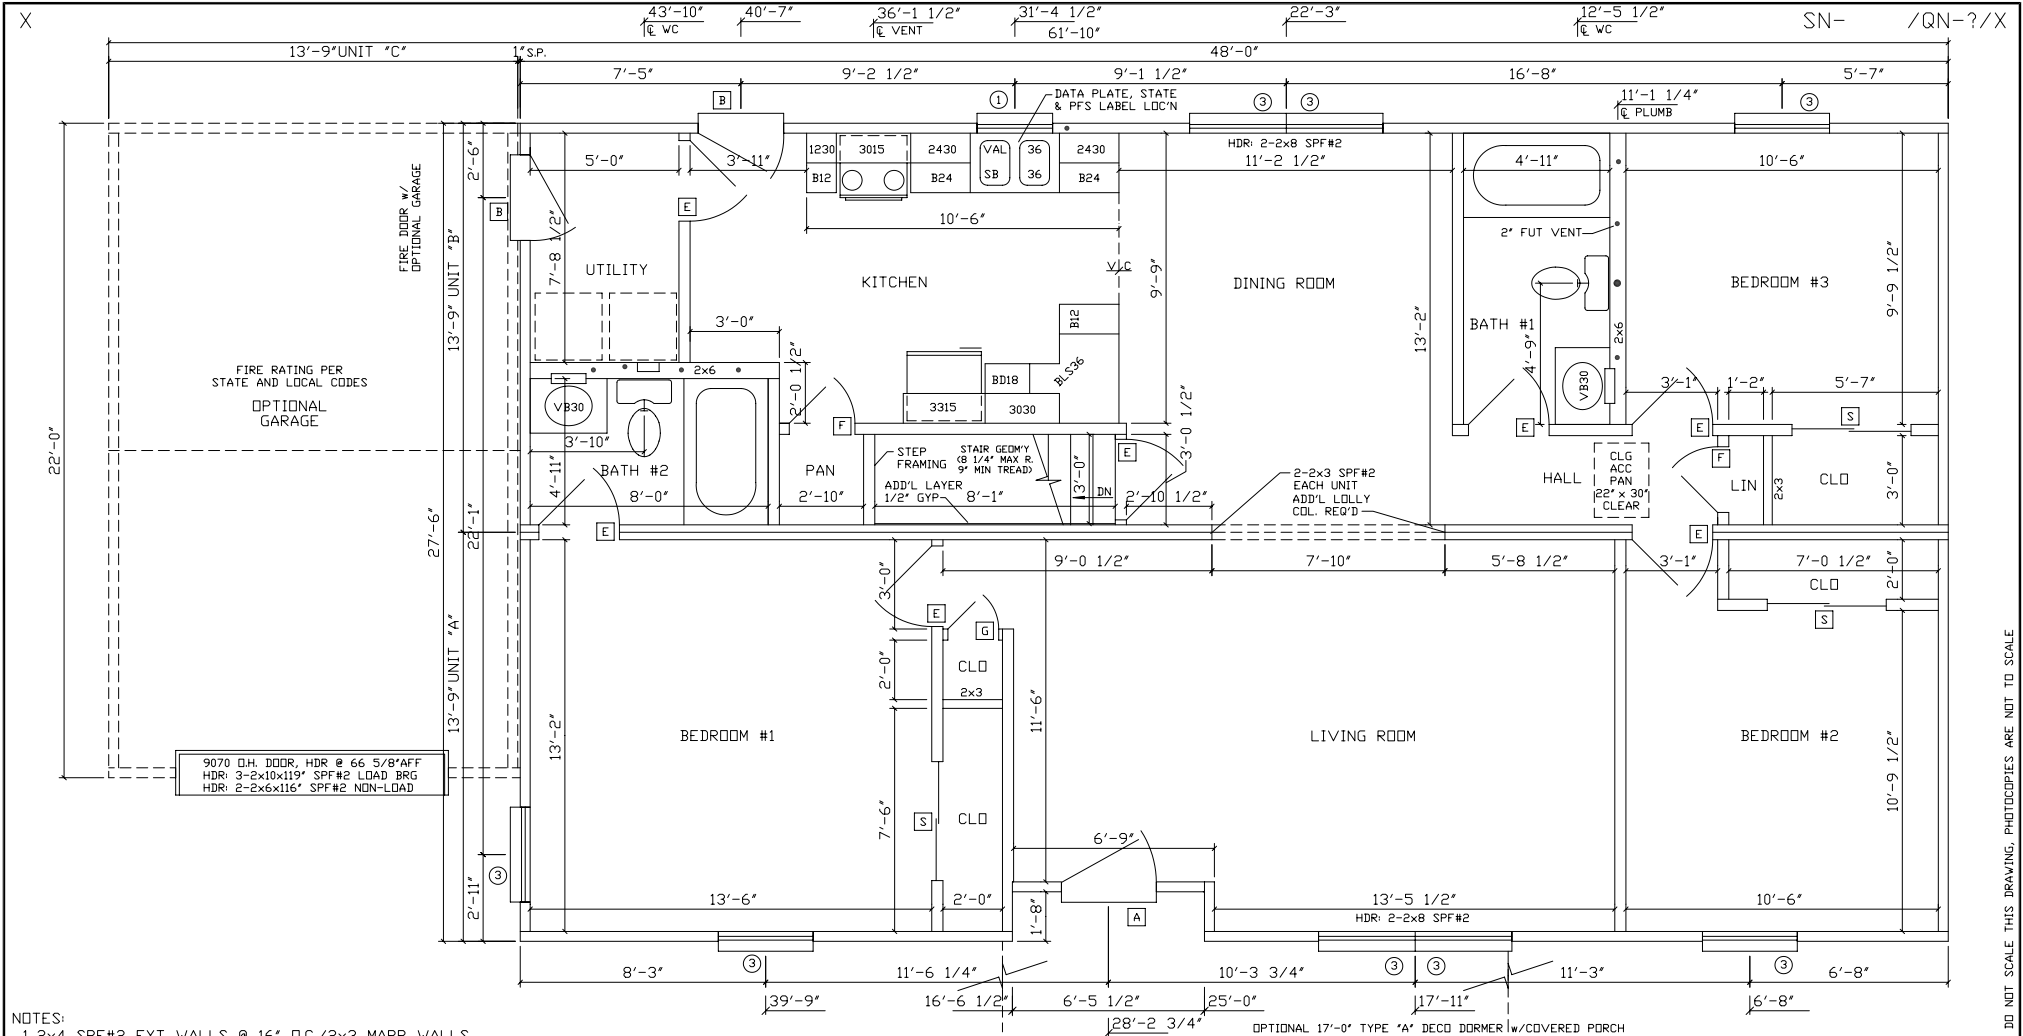

- NOTES:
- 2x4 SPF#2 EXT WALLS @ 16" O.C./2x3 MARR WALLS
  - 8'-0" CLG HT.
  - 2x10 SPF#2 FLOOR JOISTS @ 16" O.C.
  - ROOF SYSTEM TO BE 16" O.C.
  - 7-D SINGLE HUNG WINDOWS (#1=24210, #2=2842, #3=3048, #4=2852, #11=2558C)
  - CLG BEAM OVER DIN/LIV TO BE: 2-2x12x14'-0" SYP#2

**excel**  
*Homes*  
 FROM THE INSIDE

R.R.#2 BOX 683  
 LIVERPOOL, PA 17045  
 (717) 444-3395  
 FAX (717) 444-7577  
[WWW.EXCELHOMES.COM](http://WWW.EXCELHOMES.COM)

27<sup>6</sup>48 LAKEWOOD 4A

DRAWN BY:	CHECKED BY:	DATE:	SCALE: 1/4"=1'-0"
REVISIONS: REV. STD 10-24-01			DISK NO: LAKE4A
01/14/02 08:22			

DO NOT SCALE THIS DRAWING. PHOTOCOPIES ARE NOT TO SCALE.