



# NOVA 9

| WINDOWS  | EXT. DOORS     | INT. DOORS     | KIT. CABIN.         |
|----------|----------------|----------------|---------------------|
| (7) - #3 | (1) - STD. 'A' | (10) - PASSAGE | 13.25 FT - WALL CAB |
| (1) - #1 | (1) - STD. 'B' | (1) - SLIDER   | 11 FT - BASE CAB.   |

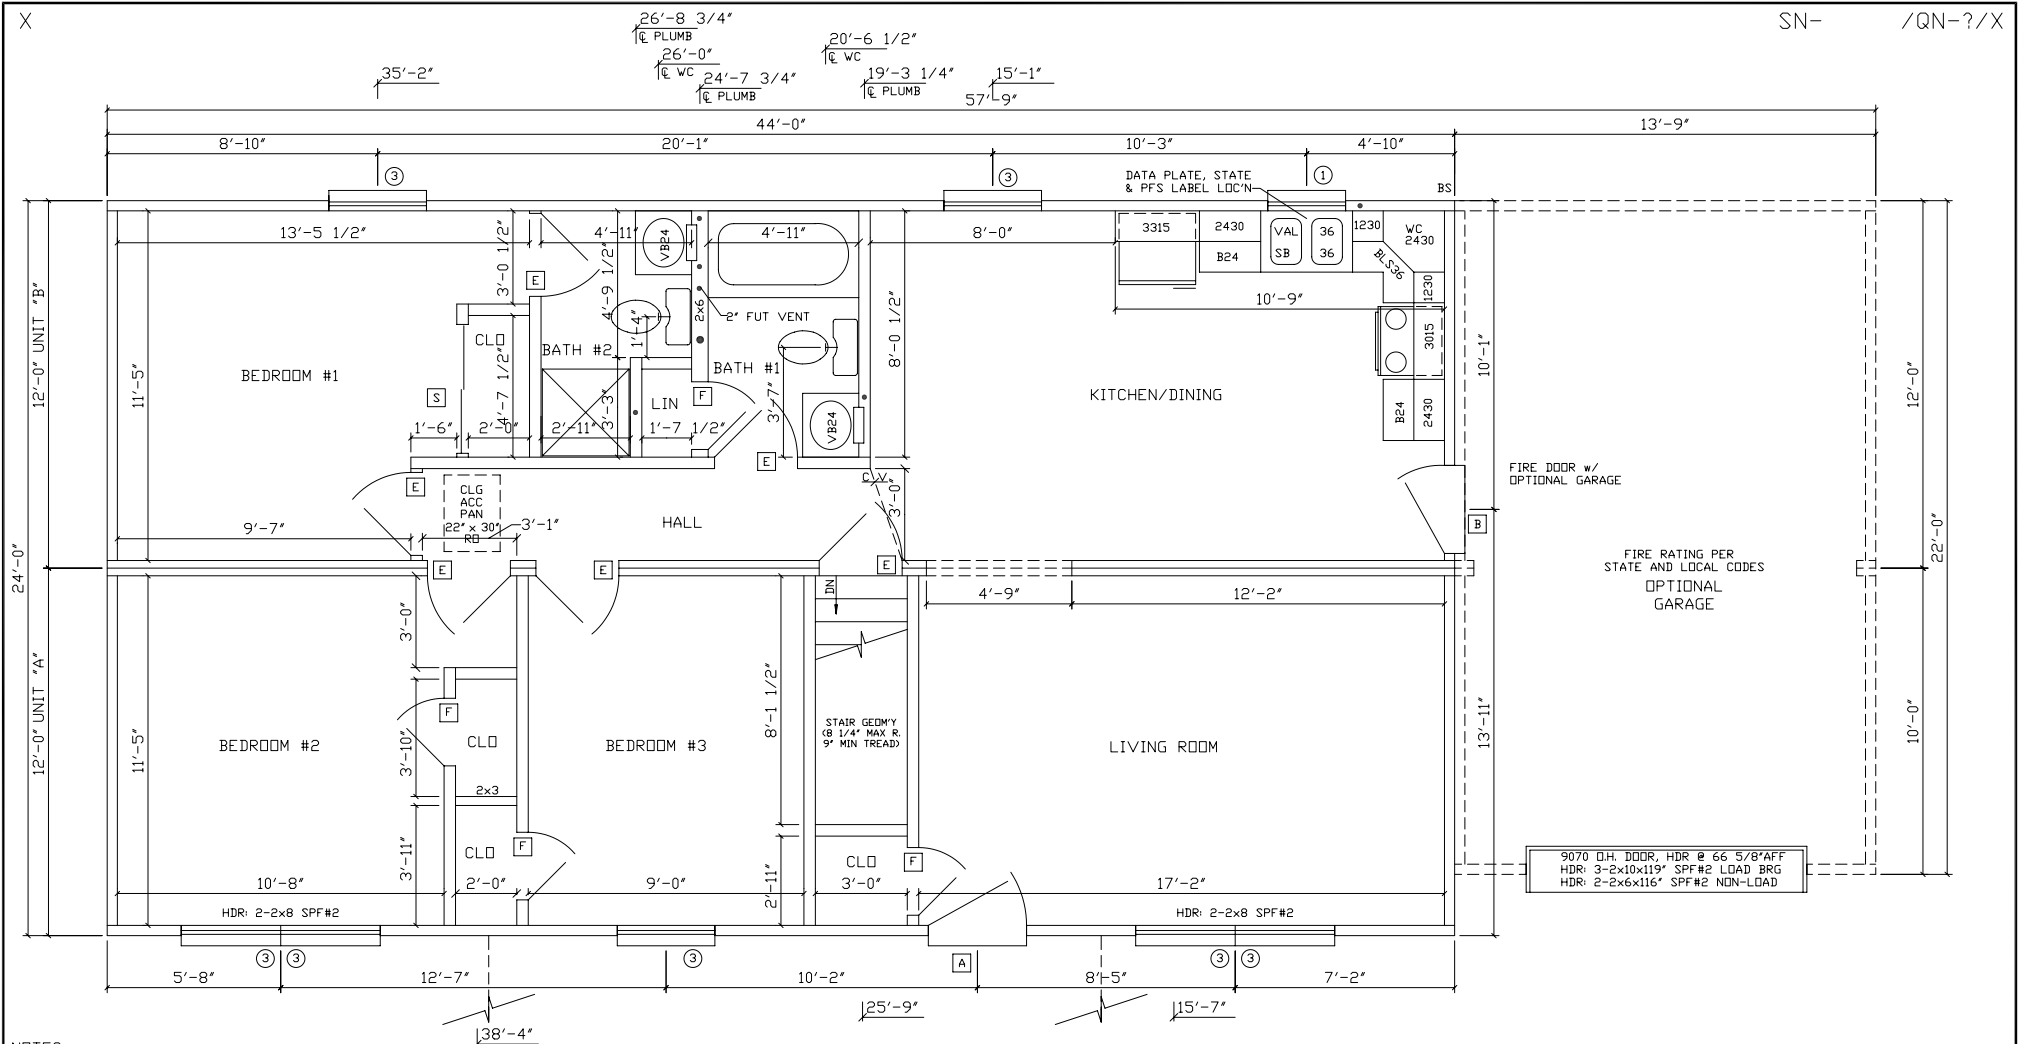

NOTES:  
 1. 2x4 SPF#2 EXT WALLS @ 16" O.C./2x3 MARR WALLS  
 2. 8'-0" CLG HT.  
 3. 2x8 SPF#2 FLOOR JOISTS @ 16" O.C. (JOIST HANGERS REQ'D FOR N.Y.S.)  
 4. ROOF SYSTEM TO BE 24" O.C.  
 5. 7-D SINGLE HUNG WINDOWS (#1=24210, #2=2842, #3=3048, #4=2852, #11=2558C)

OPTIONAL 6'-0"x20'-0" RAISED HEEL OVERLAY PORCH

|  |  |   |
|--|--|---|
|  <p>FROM THE INSIDE</p> | <p>R.R.#2 BOX 683<br/>                 LIVERPOOL, PA 17045<br/>                 (717) 444-3395<br/>                 FAX (717) 444-7577<br/>                 WWW.EXCELHOMES.COM</p> | <p>2444 NOVA 9</p>  |
|  | <p>DRAWN BY: X<br/>                 CHECKED BY:<br/>                 DATE:<br/>                 REVISIONS: REV STANDARD 10-23-01</p>   | <p>SCALE:<br/>                 1/4"=1'-0"<br/>                 DISK NO:<br/>                 NOVA9A</p> |

01/14/02 08:23