


WALNUT HILL 1A

WINDOWS	EXT. DOORS	INT. DOORS	KIT. CAB.
(10) - #3	(1) - STD. 'A'	(8) - PASSAGE	16.75 FT. - WALL CAB.
(1) - #1	(1) - STD. 'SGD'	(5) - SLIDERS	14.5 FT. - BASE CAB.
HALF WALL w/5' OF 30' BARTOP			

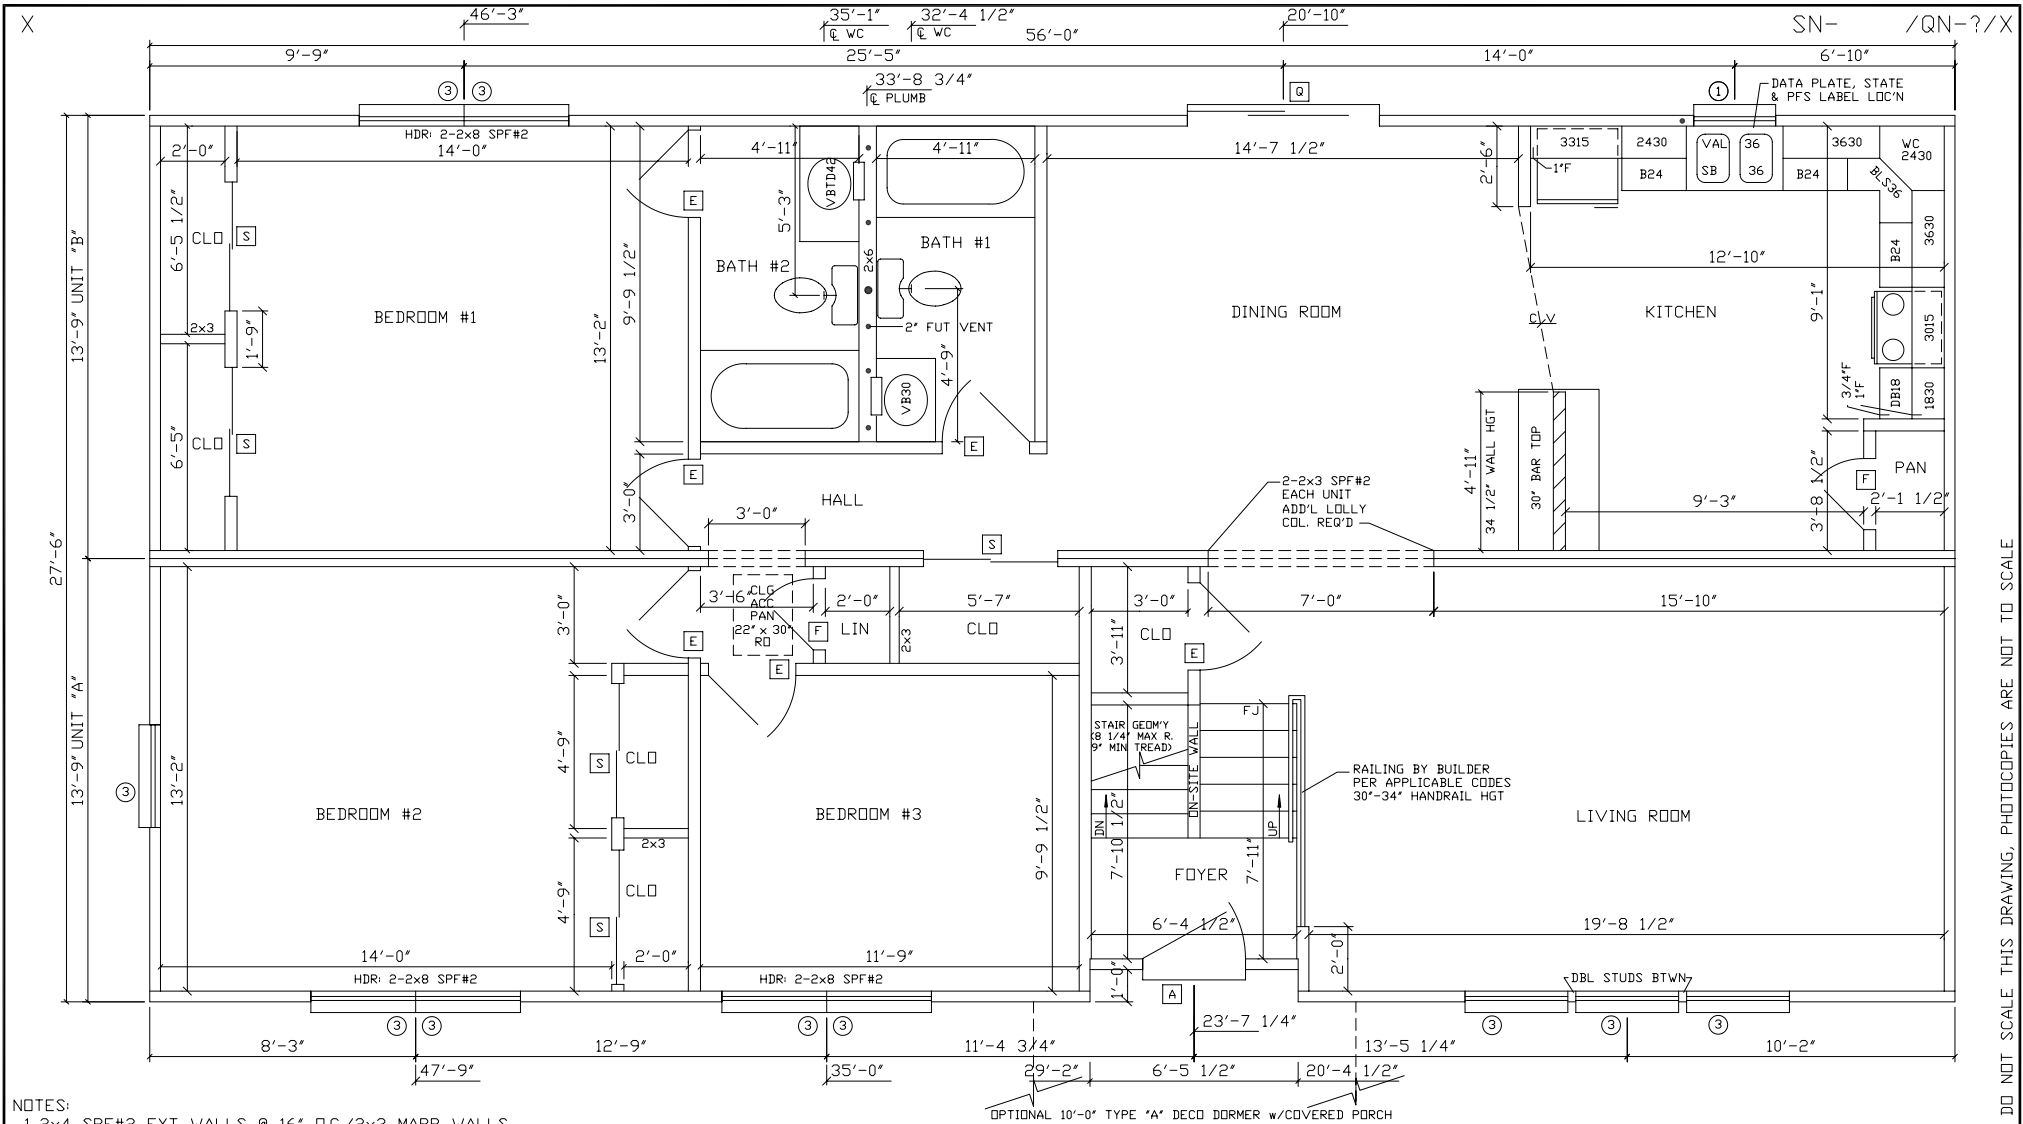

- NOTES:
- 1.2x4 SPF#2 EXT WALLS @ 16" O.C./2x3 MARR WALLS
 - 2.8'-0" CLG HT.
 - 3.2x10 SPF#2 FLDR JOISTS @ 16" O.C.
 - 4.ROOF SYSTEM TO BE 24" O.C.
 - 5.7-D SINGLE HUNG WINDOWS (#1=24210, #2=2842, #3=3048, #4=2852, #11=2558C)
 6. CLG BEAM OVER LR/DR TO BE: 2-2x12x12'-0" SPF#2

OPTIONAL 10'-0" TYPE 'A' DECO DORMER w/COVERED PORCH

excel
Homes
 FROM THE INSIDE

R.R.#2 BOX 683
 LIVERPOOL, PA 17045
 (717) 444-3395
 FAX (717) 444-7577
 WWW.EXCELHOMES.COM

27 ⁶ 56 WALNUT HILL 1A			
DRAWN BY:	CHECKED BY:	DATE:	SCALE: 1/4"=1'-0"
REVISIONS: REV. STD 10-29-01			DISK NO: WALNUT1A
12/21/01 11:41			

DO NOT SCALE THIS DRAWING, PHOTOCOPIES ARE NOT TO SCALE