

This Drawing is for REFERENCE ONLY and may be used in conjunction with STRUCTURAL DRAWINGS AND DETAILS. These prints are as APPROXIMATE REPRESENTATIONS. Actual dimensions and appearance may differ due to construction techniques and are beyond the control of AVIS AMERICA.

In Signing I Acknowledge I Have Received and Accept this print

REVISIONS

Excel Homes


Building Excellence

2809 S0 7/288EL - BROOKSIDE (RANCH)
1ST FLOOR

DRAWN BY: JPJ CHECKED BY: DATE: 6/20/02 SCALE: 1/8"=1'-0"

SN- /PD-?/ STATE: BLDG/ CUST.

SHEET #:

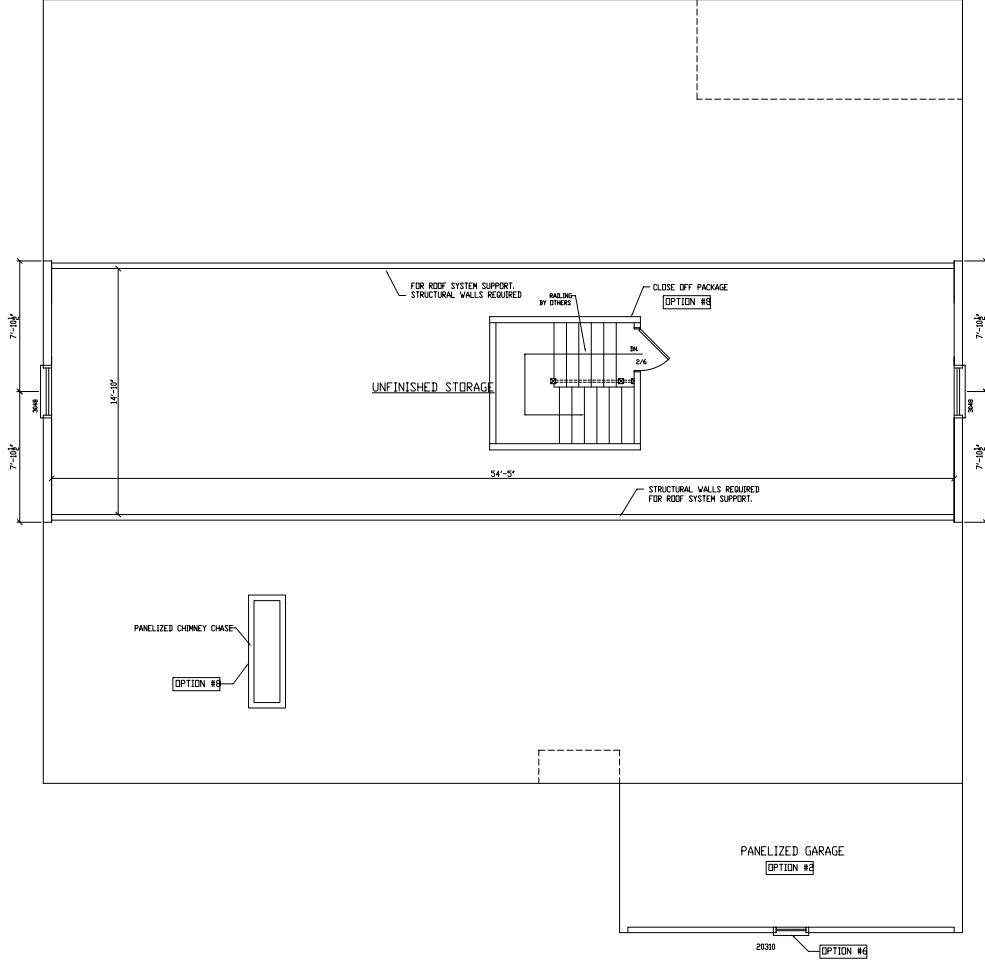

OPTIONS SHOWN ON PLANS AND ELEVATIONS ARE NOT IN THE 'BASE PRICE'. OPTIONS TO BE SPECIFIED ON THE ACTUAL SALES ORDER FORM.

2609 30 7/288EL - BROOKSIDE (RANCH)
2ND FLOOR

DRAWN BY: JPJ | CHECKED BY: --- | DATE: 6/20/02 | SCALE: 1/8"=1'-0"

SN- / PD-? / STATE

BLDR/ CUST.

REVISIONS

Excel Homes

Building Excellence

- 1.
- 2.
- 3.
- 4.
- 5.
- 6.
- 7.

This Drawing is for REFERENCE ONLY and may be used in conjunction with STRUCTURAL DRAWINGS AND DETAILS. These prints are as APPROXIMATE REPRESENTATIONS. Actual dimensions and appearance may differ due to construction techniques and are beyond the control of AVIS AMERICA.

In Signing I Acknowledge I have Received and Accept this print

and conflicts that