

PLAN OPTION LEGEND:

NOTE: OPTIONS SHOWN ON PLAN AS DESCRIBED BELOW ARE NOT INCLUDED IN THE BASE PRICE.

- OPTION #1= OPTIONAL WASHER AND ELECTRIC DRYER HOOK-UP. SHELF INCLUDED WITH OR WITHOUT WASHER/DRYER HOOK-UP.
- OPTION #2= OPTIONAL PANELIZED GARAGE. WALLS TO BE BUILT AS PANELS, ROOF TRUSSES AND MATERIALS SHIPPED LOOSE. SADDLE MATERIALS SHIPPED LOOSE WHEN GARAGE ROOF JOINS MODULAR ROOF.
- OPTION #3= OPTIONAL PORCH ROOF MATERIALS SHIPPED LOOSE. PORCH FLOOR, COLUMNS AND RAILING BY OTHERS.
- OPTION #4= OPTIONAL GDC60F FIREPLACE, MANTEL, HEARTH, AND EXTERIOR CHASE.
- OPTION #5= OPTIONAL S-LITE SIDELIGHTS - CS308W PER SIDE. STANDARD DOES NOT INCLUDE SIDELITES.
- OPTION #6= OPTIONAL WINDOW OVER GARAGE DOOR.
- OPTION #7= OPTIONAL MODULAR DORMER. SADDLE FROM DORMER TO MAIN ROOF COMPLETED BY OTHERS WITH SHIPPED LOOSE MATERIALS BY MANUFACTURER.
- OPTION #8= OPTIONAL SHIPPED LOOSE CLOSE-OFF PACKAGE.

STRUCTURAL NOTES:

- A) (3) 1 1/2" x 20" LAM. CEILING GIRDER - (1) ON MODULE AND (2) SHIPPED LOOSE FOR ON SITE INSTALLATION WITH GARAGE PACKAGE. BEAM ON MODULE TO BE MOUNTED FLUSH TOP OF BEAM WITH TOP OF CEILING JOIST.
- B) (3) 1 1/2" x 7 1/4" LAMINATED BEAM HEADER.
- C) (3) 1 1/2" x 9 1/4" LAMINATED BEAM HEADER.
- D) (2) 1 1/2" x 9 1/4" LAMINATED BEAM HEADER PER MODULE.
- E) (2) 2x10 SPF #2 HEADER PER MODULE.
- F) (1) 1 1/2" x 14" LAMINATED BEAM CEILING GIRDER PER MODULE.
- G) (3) 1 1/2" x 7 1/4" LAMINATED BEAM HEADER. MOUNT TOP OF HEADER FLUSH WITH FINISHED CEILING.

STUD COLUMN LEGEND:

- (15) = (2) 2x4 STUD GRADE COLUMNS EACH MODULE
- (16) = (2) 2x6 STUD GRADE COLUMNS EACH MODULE
- (18) = (3) 2x4 STUD GRADE COLUMNS EACH MODULE
- (19) = (3) 2x6 STUD GRADE COLUMNS EACH MODULE

This Drawing is for REFERENCE ONLY and may be used in conjunction with STRUCTURAL DRAWINGS AND DETAILS. These prints are as APPROXIMATE REPRESENTATIONS. Actual dimensions and overall appearance may differ due to construction techniques and conflicts that are beyond the control of AVIS AMERICA.

In Signing I Acknowledge I Have Received and Accept this print.


REVISIONS

Excel Homes
Building Excellence

2883 SQ. FT. 7284EL FAIRACRES (RANCH)
 1ST FLOOR

DRAWN BY: J.P.J. CHECKED BY: --- DATE: 6/18/02 SCALE: 1/8"=1'-0"
 SN- /PD-?/ STATE BLDG/ CUST.

SHEET #

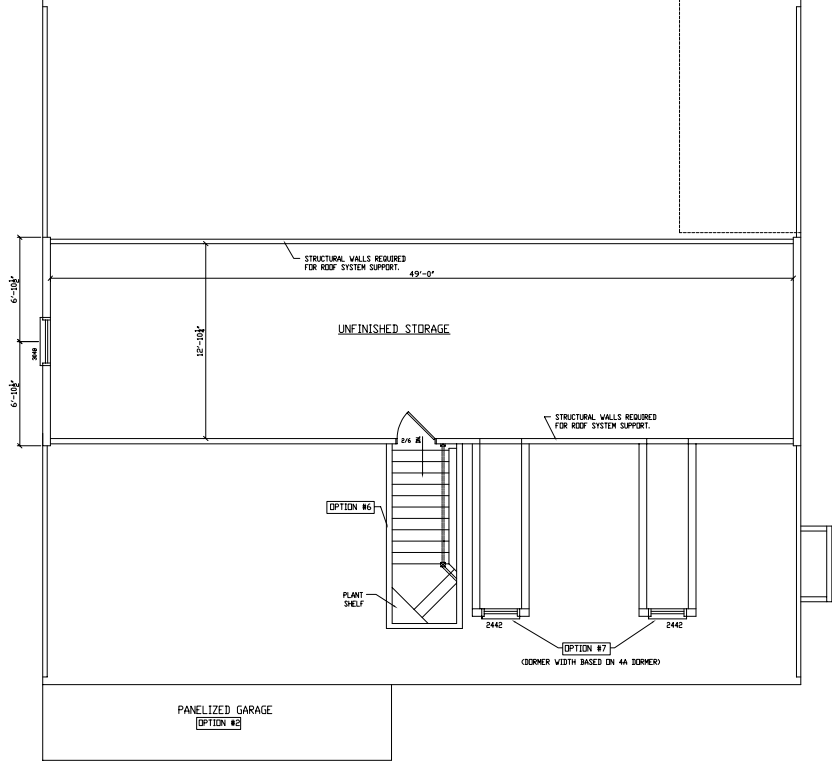

SHEET #

7284EL FAIRACRES (RANCH)
2ND FLOOR

DRAWN BY: JPJ
DATE: 6/18/02
SCALE: 1/8"=1'-0"

CHECKED BY: SN-
/PD-?/ STATE

BLDR/ CUST.

REVISIONS

Excel Homes

Building Excellence

1
2
3
4
5
6
7

This drawing is for REFERENCE ONLY and may be used in conjunction with STRUCTURAL DRAWINGS AND DETAILS. These prints are for informational purposes only and are not to be used for construction. The appearance may differ due to construction techniques and conflicts that are beyond the control of AVIS AMERICA.

In Signing I Acknowledge I Have Received and Accept this print