


BRITTNEY			
WINDOWS	EXT. DOORS	INT. DOORS	KIT. CABIN.
(8) - #3	(2) - STD. 'CC'	(6) - PASSAGE	24.00 FT - WALL CAB.
(1) - #1	(1) - STD. 'B'	(5) - BIFOLD	21.50 FT - BASE CAB.
(2) - #3 S.G.	(2) - STD. 'A'		UC242484 w/SHELF KIT
(2) - 18210 S.G.			

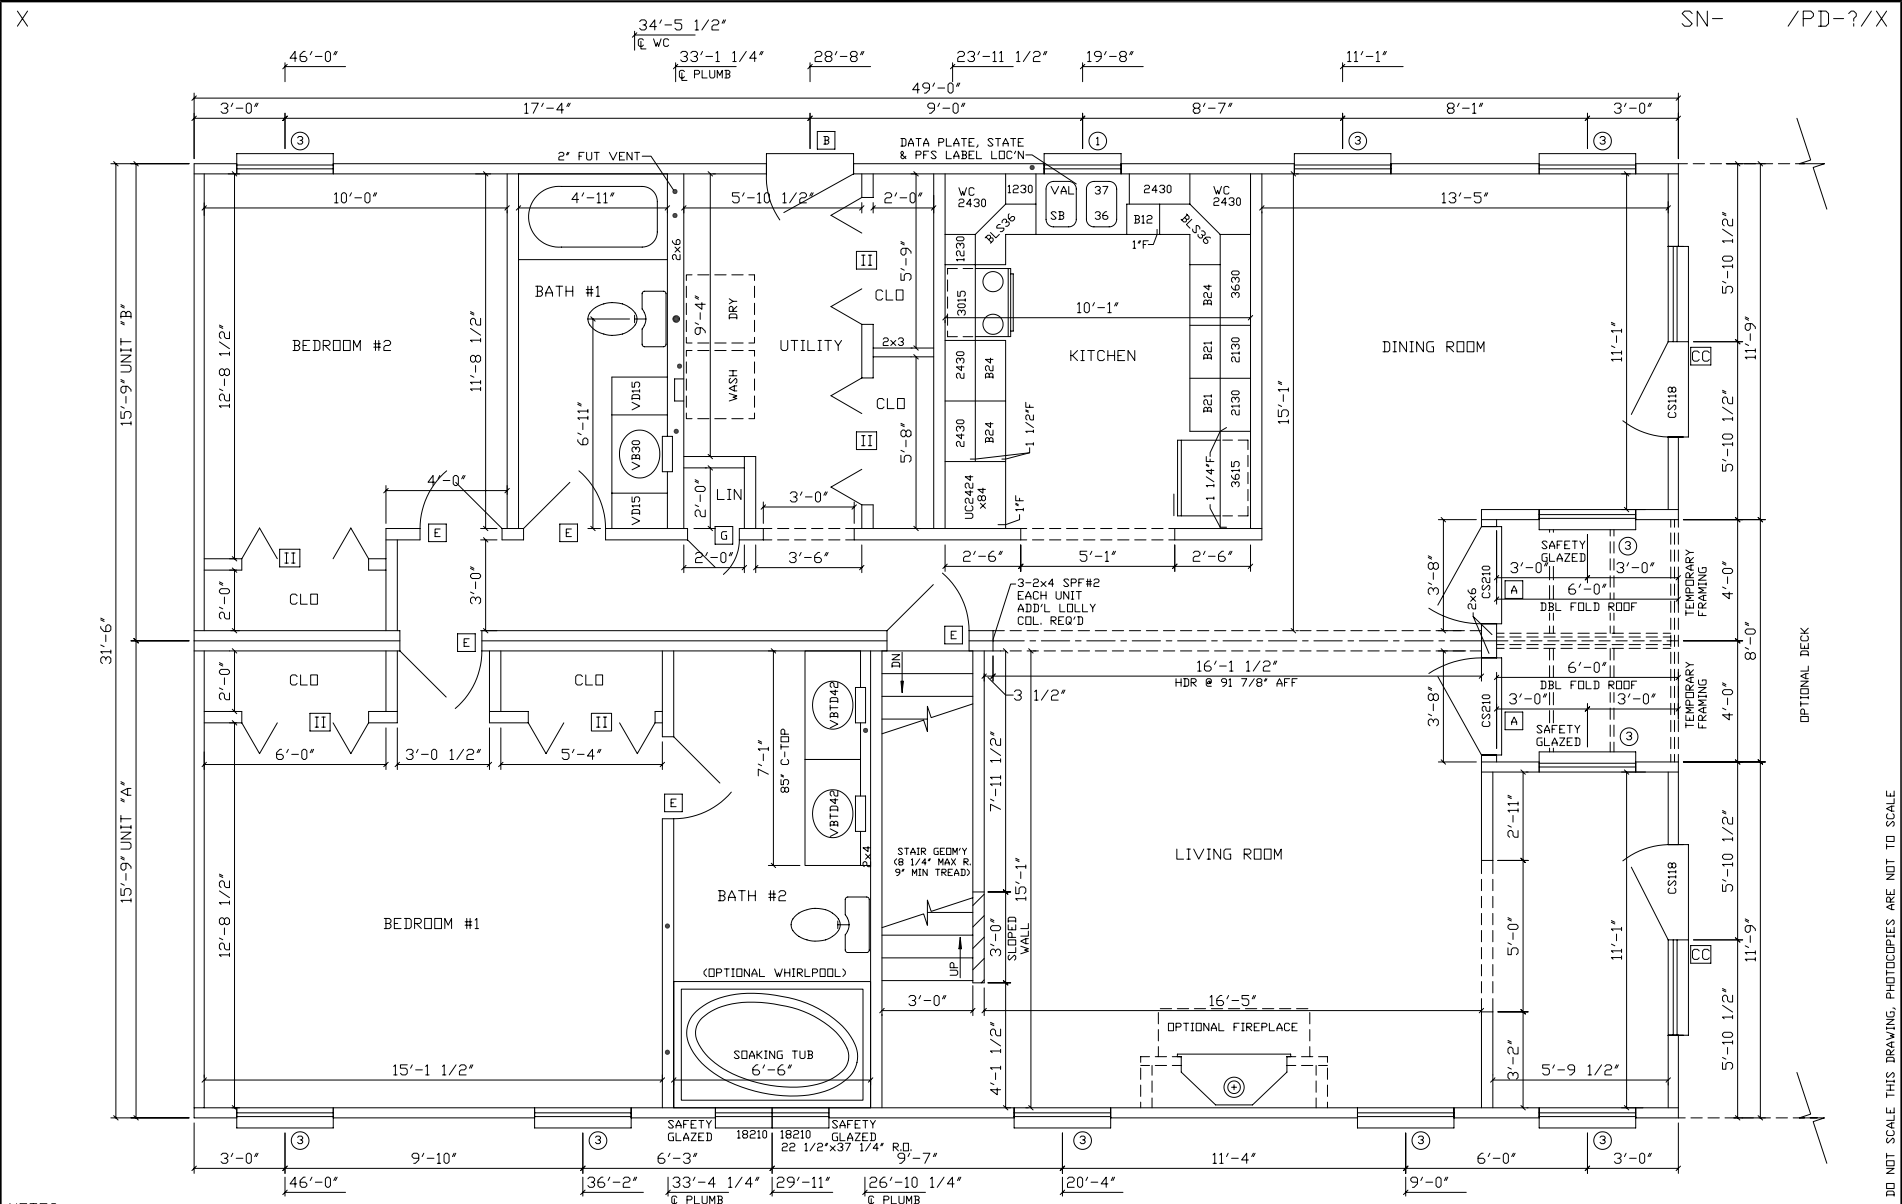

- NOTES:
1. 2x4 SPF#2 EXT WALLS @ 16" O.C./2x3 MARR WALLS (EXCEPT AS NOTED)
  2. 8'-0" CLG HT.
  3. 2x10 SPF#2 FLOOR JOISTS @ 16" O.C. w/ JOIST HANGERS
  4. ROOF SYSTEM TO BE 16" O.C.
  5. 7-D SINGLE HUNG WINDOWS: (#1=24210, #2=2842, #3=3048, #4=2852, #11=2858C)
  6. CLG BEAM OVER LIV TO BE: 4-1 1/2"x14"x22-8"/25'-4" M.L.
  7. 7/12 STORAGE RAFTER ROOF SYSTEM IS NOT TO BE MADE HABITABLE (LESS THAN 7'-0" CLG HGT)

**excel** R.R.#2 BOX 683  
LIVERPOOL, PA 17045  
(717) 444-3395  
*Homes* FROM THE INSIDE WWW.EXCELHOMES.COM  
FAX (717) 444-7577

31649 BRITTNEY			
DRAWN BY:	CHECKED BY:	DATE:	SCALE: 1/4"=1'-0"
REVISIONS: REV STD 11-1-01			DISK NO: PD?
			02/05/02 09:05

DO NOT SCALE THIS DRAWING. PHOTOCOPIES ARE NOT TO SCALE.