


CHERRY HILL 1A			
WINDOWS	EXT. DOORS	INT. DOORS	KIT. CABIN.
(4) - #3	(1) - STD. 'A'	(9) - PASSAGE	17.25 FT - WALL CAB.
(1) - #1	(1) - STD. 'B'	(2) - SLIDER	15.00 FT - BASE CAB.
(1) - #1 S.G.			
(4) - #11			
(1) - #11 S.G.			

CHERRY HILL 1A			
WINDOWS	EXT. DOORS	INT. DOORS	KIT. CABIN.
(4) - #3	(1) - STD. 'A'	(9) - PASSAGE	17.25 FT - WALL CAB.
(1) - #1	(1) - STD. 'B'	(2) - SLIDER	15.00 FT - BASE CAB.
(1) - #1 S.G.			
(4) - #11			
(1) - #11 S.G.			

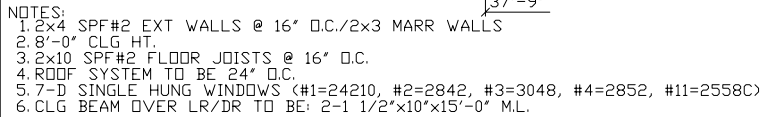

R.R.#2 BOX 683
LIVERPOOL, PA 17045
(717) 444-3395
FAX (717) 444-7577
WWW.EXCELLHOMES.COM

DRAWN BY:	CHECKED BY:	DATE:	SCALE: 1/4"=1'-0"
REVISIONS: REV. STD 10-29-01			DISK NO: CHERY1A

01/14/02 08:16