


CRESTWOOD 4A

WINDOWS	EXT. DOORS	INT. DOORS	KIT. CAB.
(10) - #3	(1) - STD. "A"	(10) - PASSAGE	14.25 FT. WALL CAB.
(2) - #1	(1) - STD. "B"	(4) - SLIDER	17.00 FT. BASE CAB.
		(1) - 5/0 BI-FOLD	

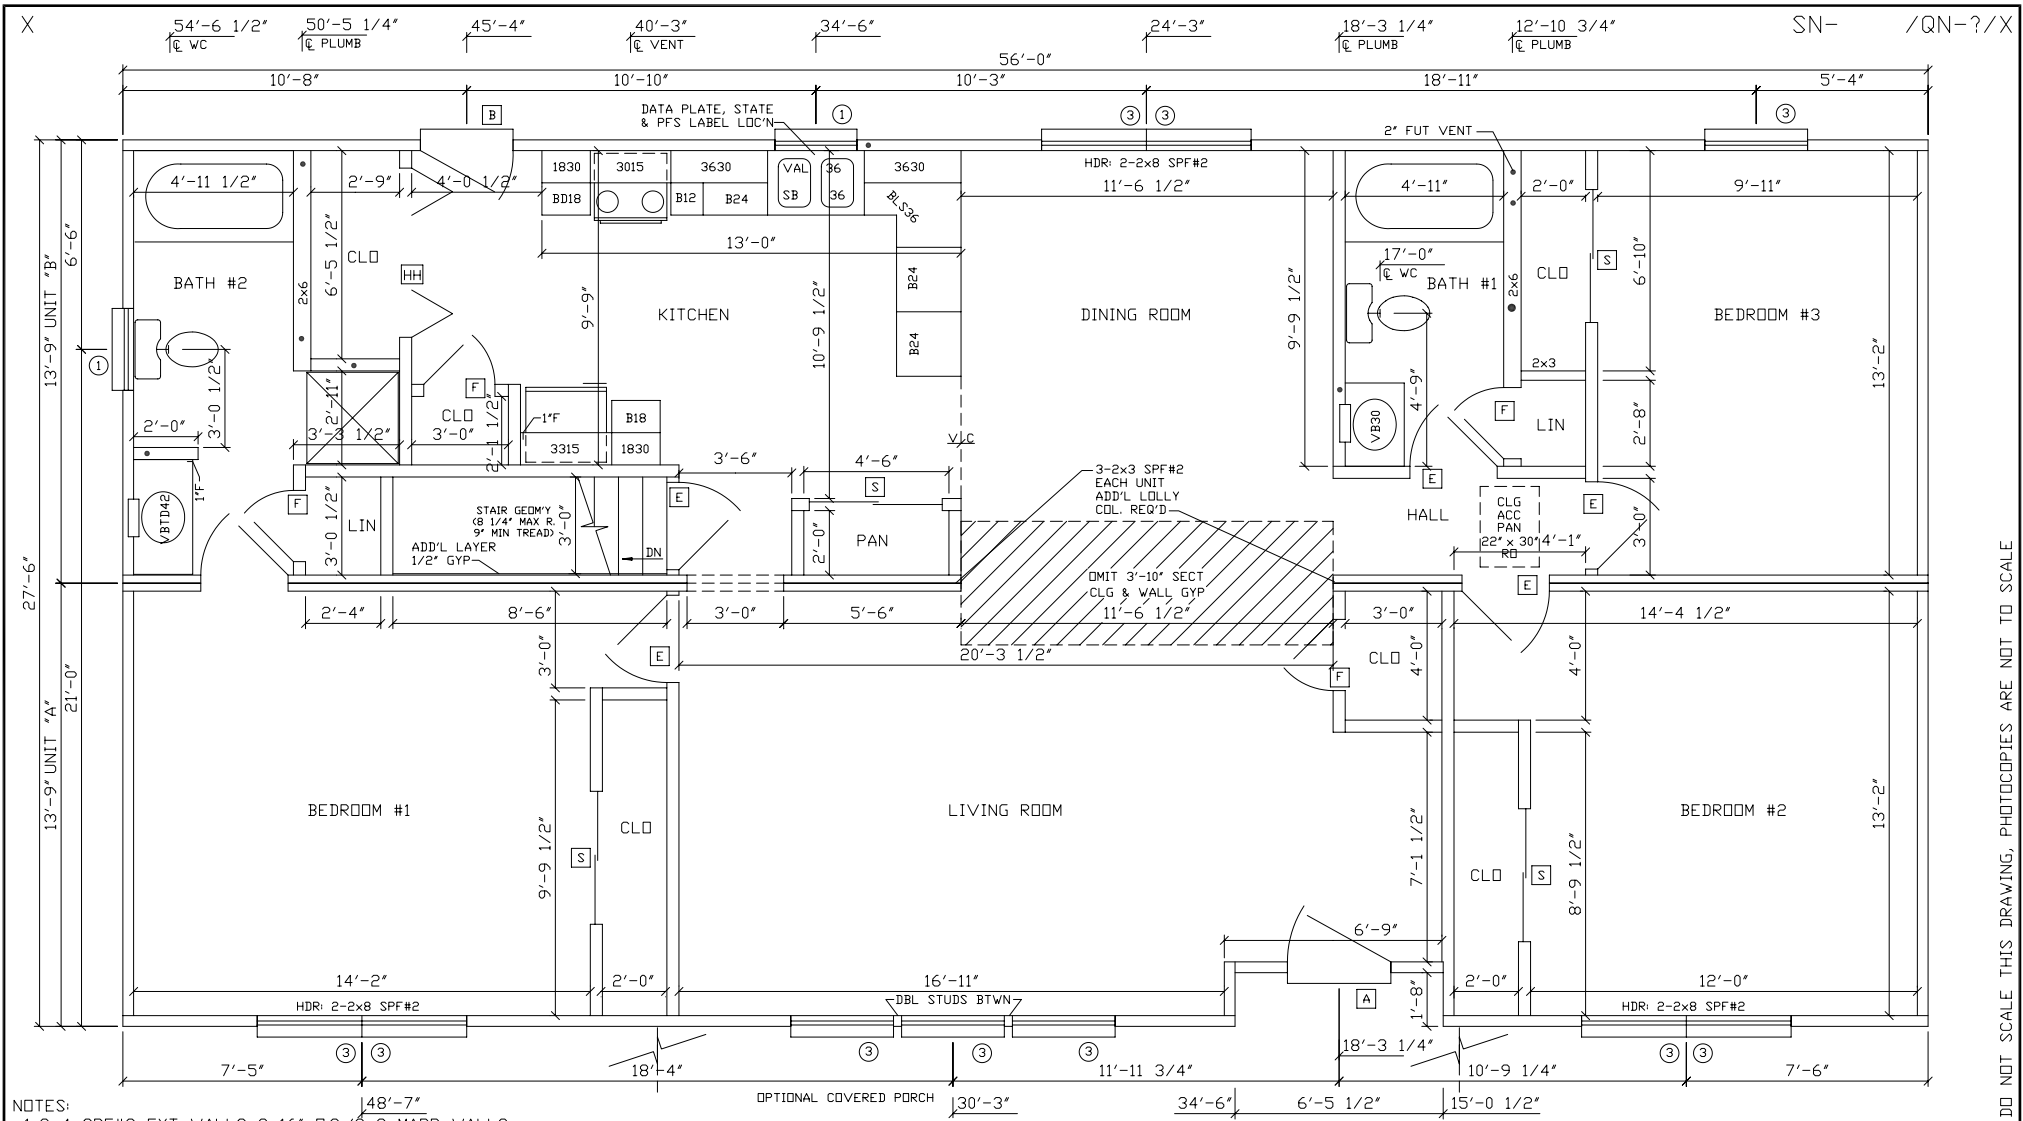

- NOTES:**
- 2x4 SPF#2 EXT WALLS @ 16" O.C./2x3 MARR WALLS
 - 8'-0" CLG HT.
 - 2x10 SPF#2 FLOOR JOISTS @ 16" O.C.
 - ROOF SYSTEM TO BE 24" O.C.
 - 5/8" SINGLE HUNG WINDOWS (#1=24210, #2=2842, #3=3048, #4=2852, #11=2558C)
 - CLG BEAM OVER LR/DR TO BE: 2-1 1/2"x10"x18'-0" M.L.

excel
Homes
FROM THE INSIDE

R.R.#2 BOX 683
LIVERPOOL, PA 17045
(717) 444-3395
FAX (717) 444-7577
WWW.EXCELHOMES.COM

27⁶56 CRESTWOOD 4A

DRAWN BY:	CHECKED BY:	DATE:	SCALE: 1/4"=1'-0"
REVISIONS: REV. STD 10-24-01			DISK NO: CREST4A
			01/14/02 08:17

DO NOT SCALE THIS DRAWING. PHOTOCOPIES ARE NOT TO SCALE