


X

SN- /PD-?/X

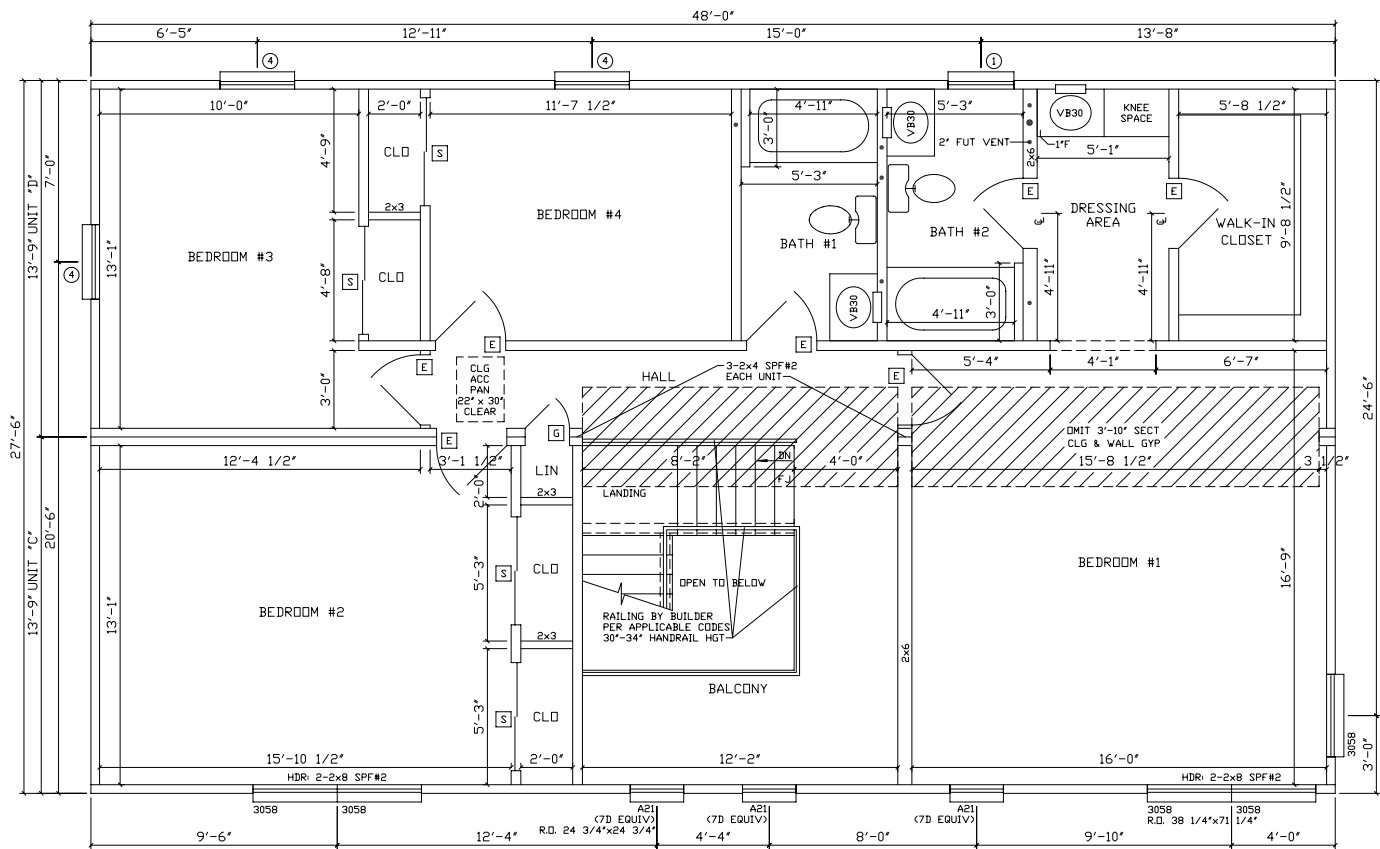

NOTES:

1. 2x4 SPF#2 EXT WALLS @ 16' O.C./2x4 MARR WALLS
2. 8'-0" CLG HT.
3. 2x10 SPF#2 FLOOR JOISTS @ 16' O.C.
4. ROOF SYSTEM TO BE 24" O.C.
5. 7-D SINGLE HUNG WINDOWS (#1=24210, #2=2842, #3=3048, #4=2852, #11=2858C)
6. CLG BEAM OVER BR#1/HALL TO BE 2-1 1/2"x14"x39'-0" M.L.

excel
Homes
FROM THE INSIDE

R.R.#2 BOX 683
LIVERPOOL, PA 17045
(717) 444-3395
FAX (717) 444-7577
WWW.EXCELHOMES.COM

27⁶48 HAMILTON 1A
2ND STORY

DRAWN BY:	CHECKED BY:	DATE:	SCALE: 1/4"=1'-0"
REVISIONS:			DISK NO: HAM-1A

DO NOT SCALE THIS DRAWING. PHOTOCOPIES ARE NOT TO SCALE.