


# CAPE VINCENT 1A

WINDOWS	EXT. DOORS	INT. DOORS	KIT. CABIN.
(2) - #4	(1) - STD. 'A'	(8) - PASSAGE	9.75 FT - WALL CAB.
(1) - #1	(2) - STD. 'B'	(1) - SLIDER	10.5 FT - BASE CAB.
(1) - #3			3.5 FT - 36" BAR TOP
(1) - #24			
(2) - 3058			
(2) - CR15			
(2) - CXW15			

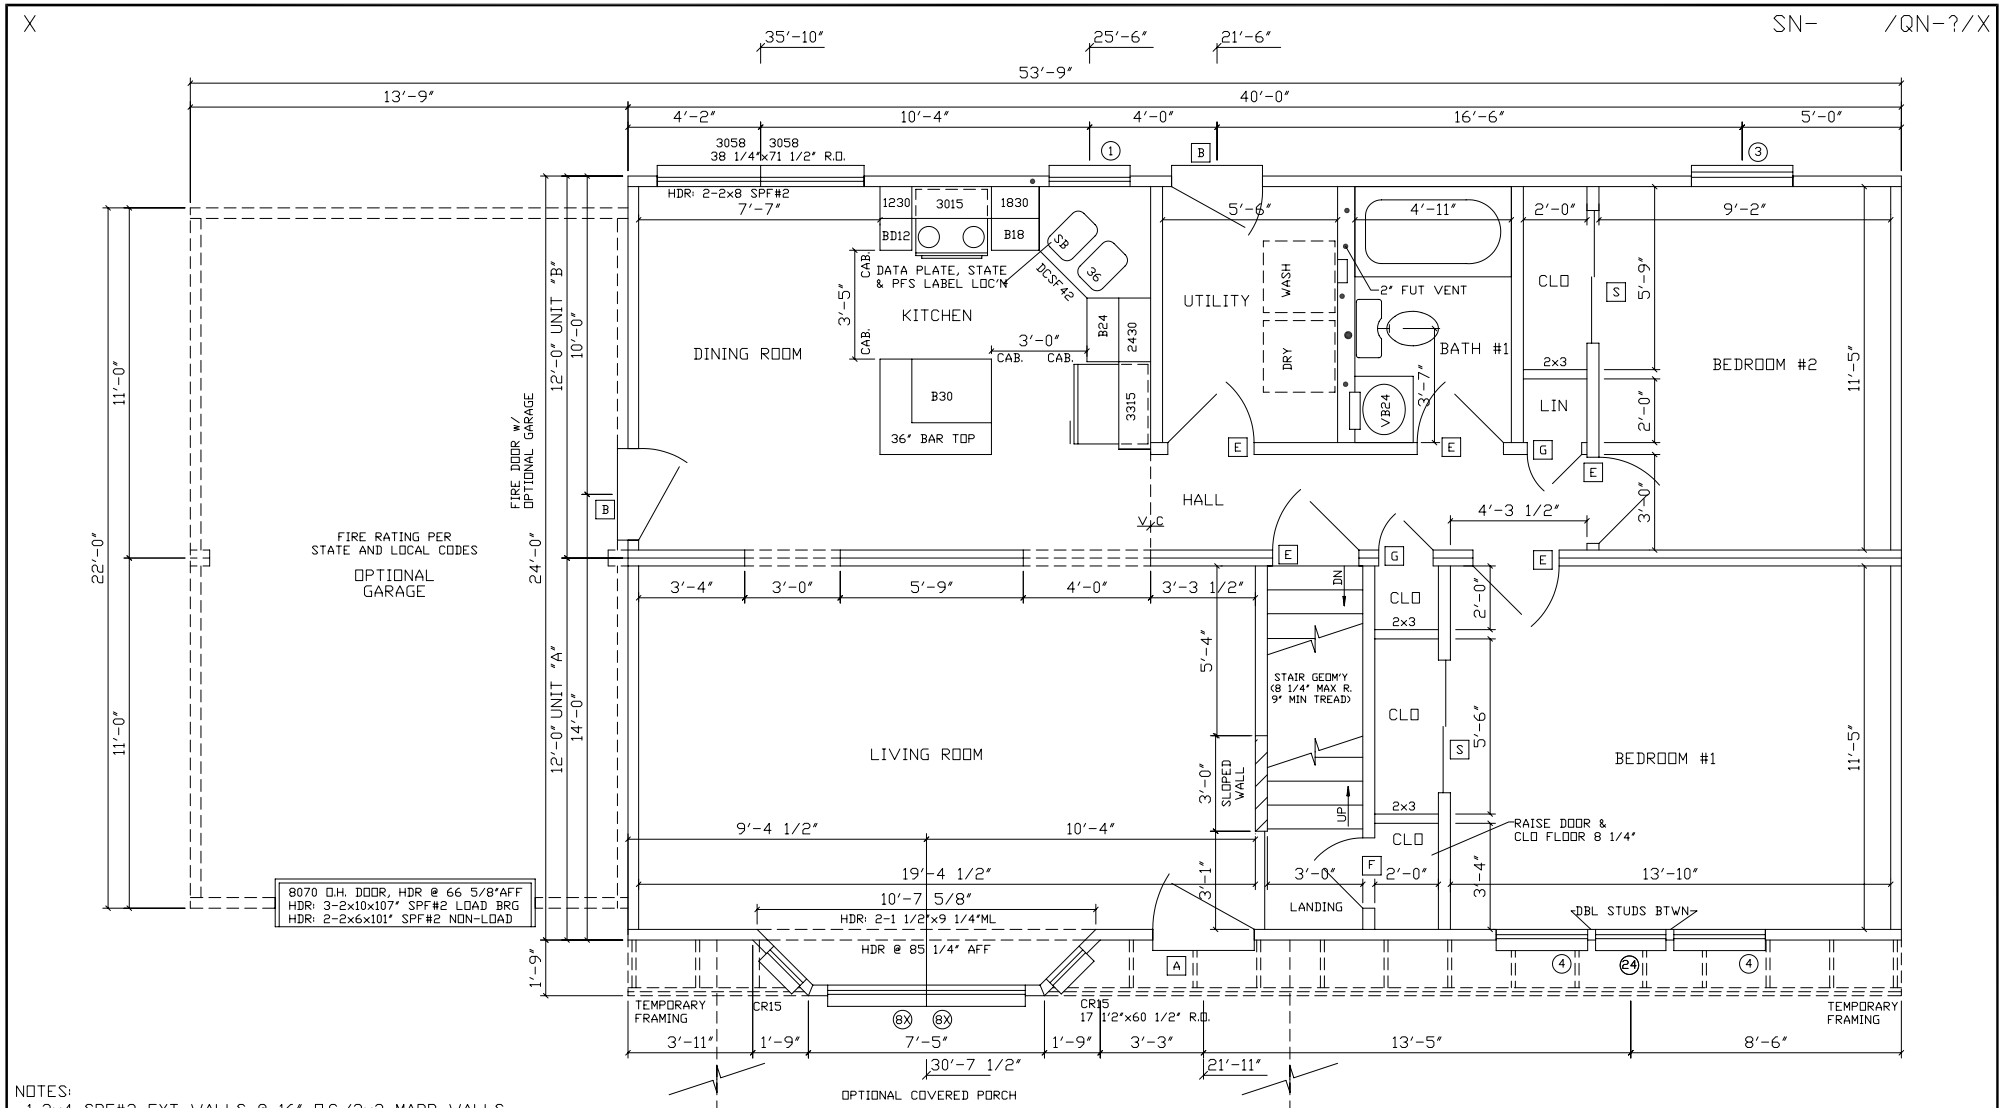

- NOTES:
- 2x4 SPF#2 EXT WALLS @ 16' O.C./2x3 MARR WALLS
  - 8'-0" CLG HT.
  - 2x10 SPF#2 FLOOR JOISTS @ 16' O.C.
  - ROOF SYSTEM TO BE 16' O.C.
  - 7-D SINGLE HUNG WINDOWS (#1=24210, #2=2842, #3=3048, #4=2852, #11=2858C)

**excel**  
*Homes*  
 FROM THE INSIDE

R.R.#2 BOX 683  
 LIVERPOOL, PA 17045  
 (717) 444-3395  
 FAX (717) 444-7577  
 WWW.EXCELHOMES.COM

2440 CAPE VINCENT

DRAWN BY:	CHECKED BY:	DATE:	SCALE: 1/4"=1'-0"
REVISIONS: REV. STD 10-30-01			DISK NO: VIN1A
			01/14/02 08:25